


**KNOX TOWNSHIP**  
**N.W. QTR. SECTION 20**  
**T-17N ; R-14W**  
**HOLMES COUNTY, OHIO**

9600002176  
 Filed for Record in  
 HOLMES COUNTY, OH  
 SALLY MILLER  
 On 07-10-1996 At 04:22 pm.  
 PLSM 20.00  
 Vol. 16 Page 150

(SURVEYED FOR JOHNIE & DORIS RHEES)

INDEXED

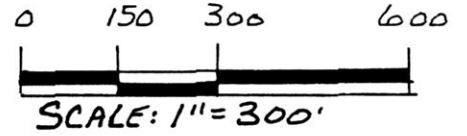

- STONE FOUND
- IRON PIN FOUND
- △ R.R. SPIKE SET
- 5/8" RE BAR WITH I.D. CAP SET
- I.D. CAP MARKED "BAKER 6938"

**REFERENCES:**

DEED Vol.	248	PAGE	654
" "	190	" "	594
" "	189	" "	56
" "	271	" "	138
" "	271	" "	141


PLAT Vol.	7	PAGE	347
" "	12	" "	90

BEARINGS FROM DEED Vol. 271 PAGE 141



I CERTIFY THIS SURVEY TO BE  
 CORRECT TO THE BEST OF MY KNOWLEDGE.  
*Donald C. Baker*  
 DONALD C. BAKER P.S. 6938  
 5958 T.R. 322  
 MILLERSBURG, OHIO 44654  
 PH. (330) 674-4788  
 JUNE 21, 1996

PLAT APPROVED  
 7/10/96  
 35696-MLS  
 9600002176  
 LAUREL HINES ATTY  
 MILLERSBURG,

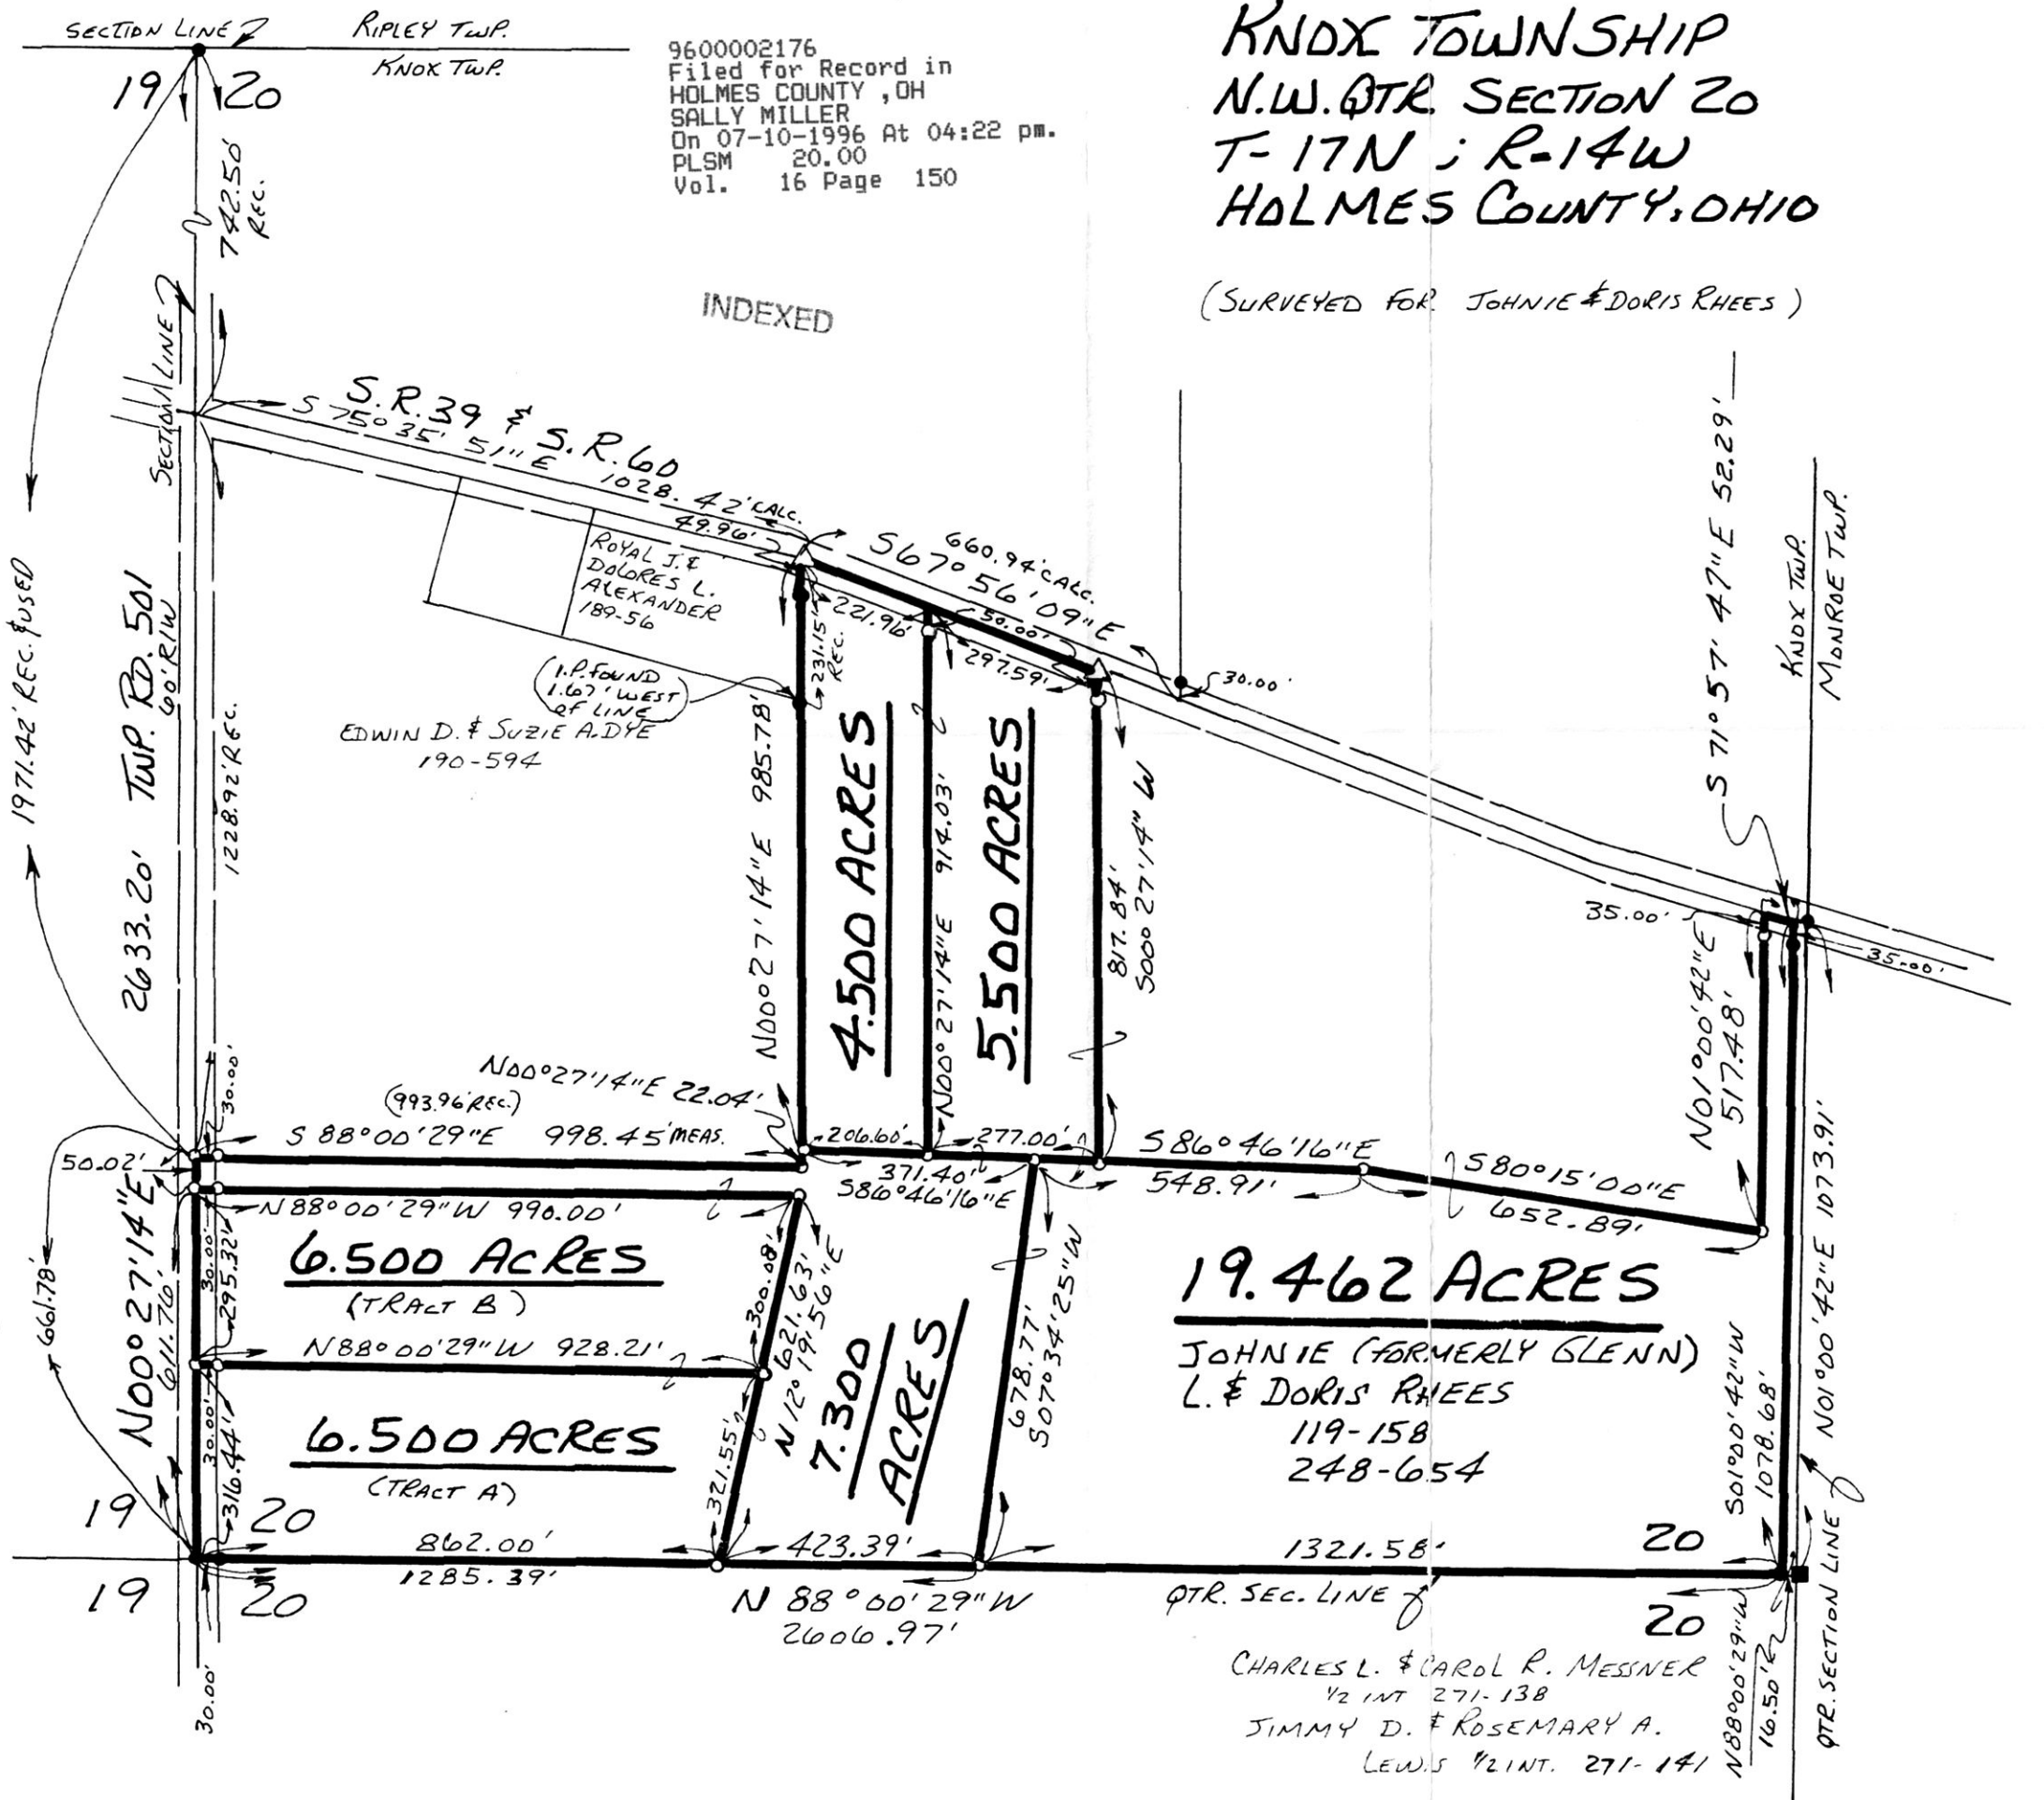

Vol. 16 page 150