


9600002297  
 Filed for Record in  
 HOLMES COUNTY, OH  
 SALLY MILLER  
 On 07-18-1996 At 02:52 pm.  
 PLSM 20.00  
 Vol. 16 Page 155  
 DV 274 pg 357

INDEXED

960139  
 APPROVED FOR TRANSFER ONLY  
 NO SUBDIVISION PLAT REQUIRED  
 (O.R.C. 711.001 & 711.131)  
 Lot(s) not for building unless  
 approved by Board of Health.  
 HOLMES CO. PLANNING COMM.

TPL Date 7-16-96

PRAIRIE TOWNSHIP  
 S.E. QTR. SECTION 34  
 T-14N; R-13W  
 HOLMES COUNTY, OHIO

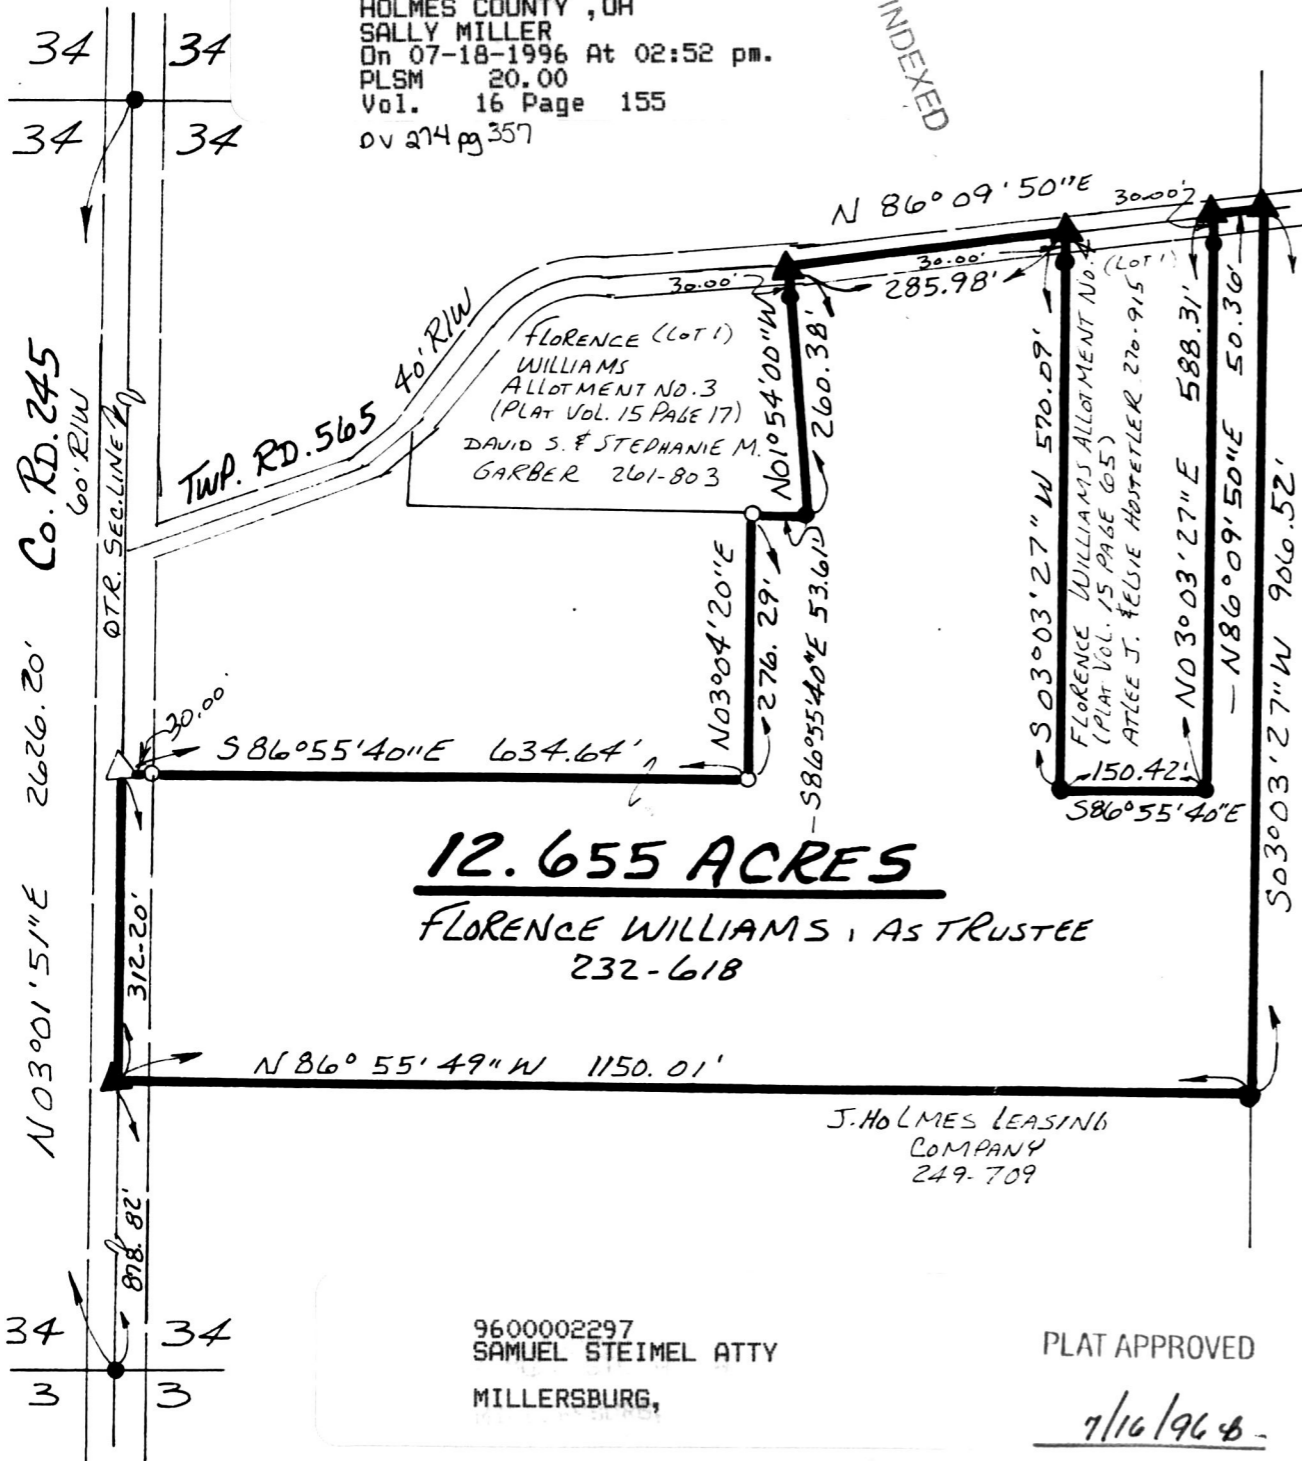

**12.655 ACRES**

FLORENCE WILLIAMS, AS TRUSTEE  
 232-618

J. HOLMES LEASING  
 COMPANY  
 249-709

9600002297  
 SAMUEL STEIMEL ATTY  
 MILLERSBURG,

PLAT APPROVED

7/16/96

BEARINGS FROM PLAT VOL. 15 PAGE 65



SCALE: 1" = 200'

- ▲ R.R. SPIKE FOUND
- IRON PIN FOUND
- △ R.R. SPIKE SET
- 5/8" REBAR WITH I.D. CAP SET
- I.D. CAP MARKED "BAKER 693B"


REFERENCES:

DEED VOL. 232 PAGE 618
" " 201 " 803
" " 270 " 715
" " 158 " 41
" " 249 " 709

PLAT VOL. 10 PAGE 673
" " 10 " 200
" " 8 " 227
" " 5 " 39
" " 15 " 17
" " 15 " 65

I CERTIFY THIS SURVEY TO BE CORRECT  
 TO THE BEST OF MY KNOWLEDGE.

Donald C. Baker  
 DONALD C. BAKER P.S. 6938  
 5958 T.R. 322  
 MILLERSBURG, OHIO 44654  
 PH. (330) 674-4788  
 MAY 23, 1996

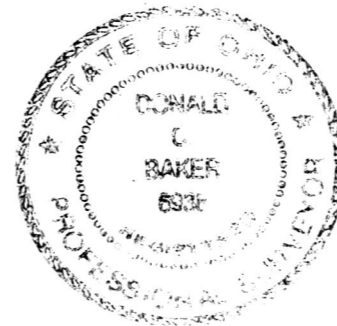

30096-MLS