


9600002404
 Filed for Record in
 HOLMES COUNTY, OH
 SALLY MILLER
 On 07-25-1996 At 03:39 pm.
 PLSM 20.00
 Vol. 16 Page 164
 DV 274 pg 461

INDEXED

PAINT TOWNSHIP
 2ND. QTR. LOT 2
 T-10 N; R-4 W
 HOLMES COUNTY, OHIO

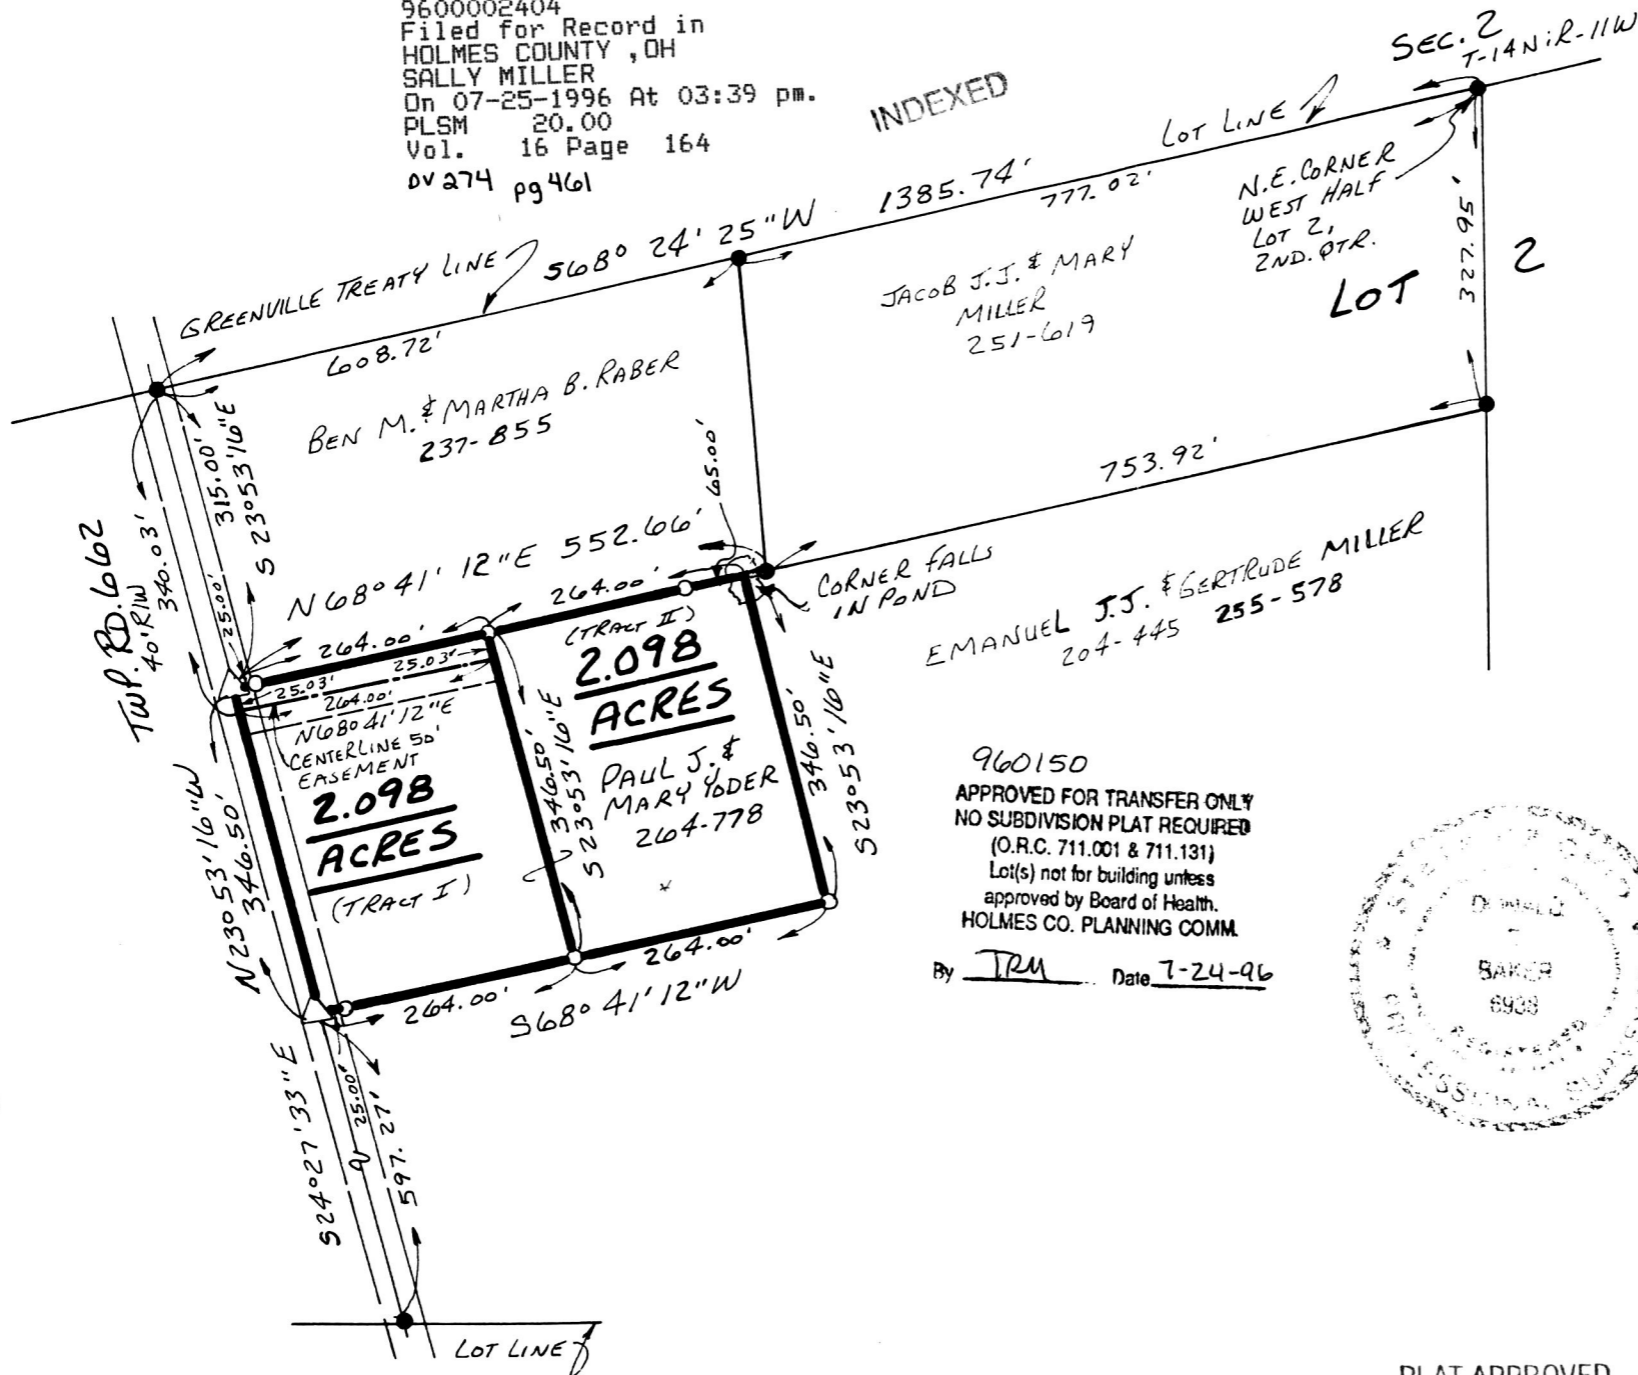

0 100 200 400
 SCALE: 1" = 200'
 ● IRON PIN FOUND
 △ R.R. SPIKE SET
 ○ 5/8" RE BAR WITH I.D. CAP SET
 I.D. CAP MARKED "BAKER 6938"

REFERENCE:
 DEED Vol. 264 PAGE 778
 " " 251 " 619
 " " 237 " 855
 " " 255 " 578
 PLAT Vol. 7 PAGE 100
 " " 12 " 670
 " " 5 " 50

BEARINGS FROM PLAT Vol. 12 Pg. 670
 9600002404
 MAX MILLER, ATTY
 MILLERSBURG, OH 44654

960150
 APPROVED FOR TRANSFER ONLY
 NO SUBDIVISION PLAT REQUIRED
 (O.R.C. 711.001 & 711.131)
 Lot(s) not for building unless
 approved by Board of Health.
 HOLMES CO. PLANNING COMM.
 By TRM Date 7-24-96



I CERTIFY THIS SURVEY TO BE CORRECT
 TO THE BEST OF MY KNOWLEDGE.
Donald C. Baker
 DONALD C. BAKER P.S. 6938
 5958 T.R. 322
 MILLERSBURG, OHIO 44654
 PH. (330) 674-4788
 MARCH 13, 1996

Vol. 16 page 164

PLAT APPROVED
7/25/96

8696 - MLS