


**BERLIN TOWNSHIP  
3RD QTR. LOT 26  
T-9N; R-5W  
HOLMES COUNTY, OHIO**


9600002566  
Filed for Record in  
HOLMES COUNTY, OH  
SALLY MILLER  
On 08-02-1996 At 09:47 am.  
PLSM 20.00  
Vol. 16 Page 174  
rv 274 pg 616

INDEXED

SURVEYED FOR: STEVE MULLET

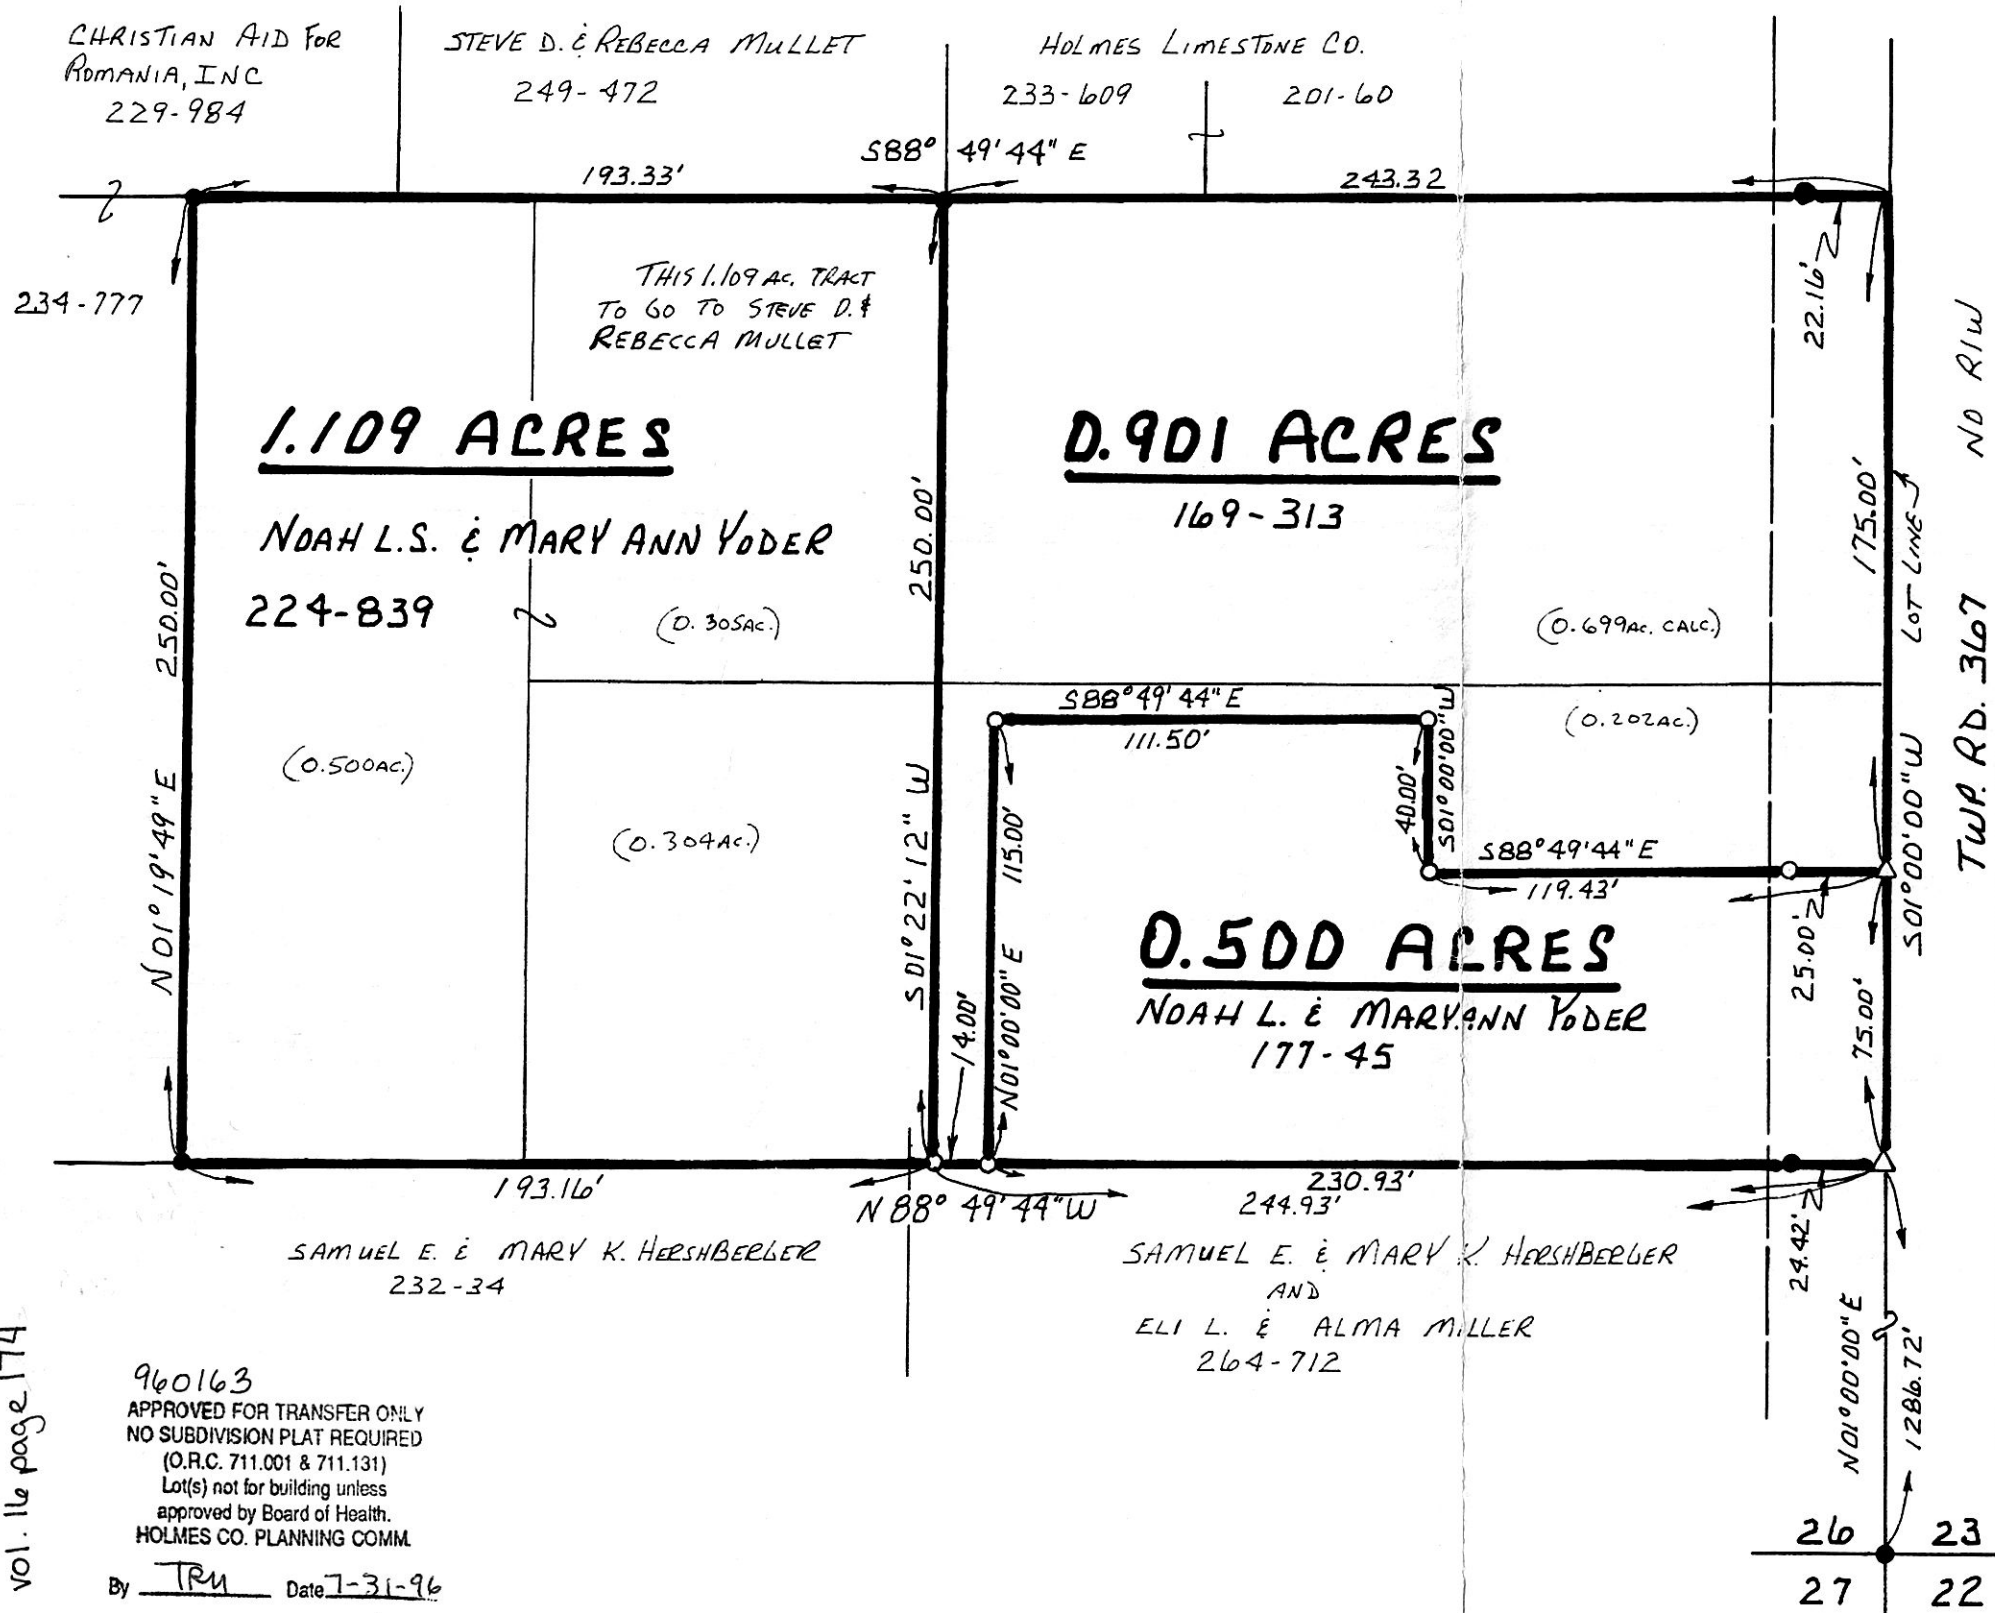


BEARINGS FROM PLAT VOL. 5 PAGE 166

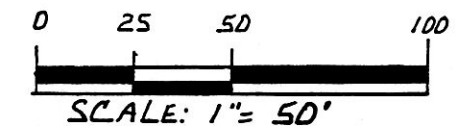

- IRON PIN FOUND
- △ R.R. SPIKE SET
- 5/8" REBAR WITH ID CAP SET  
ID CAP MARKED "BAKER 6938"

**REFERENCES:**

- DEED Vol. 169 PAGE 313
- DEED Vol. 177 PAGE 45
- DEED Vol. 224 PAGE 839
- DEED Vol. 264 PAGE 712
- DEED Vol. 201 PAGE 60
- DEED Vol. 229 PAGE 984
- PLAT Vol. 10 PAGE 305
- PLAT Vol. 4 PAGE 87
- PLAT Vol. 5 PAGE 82

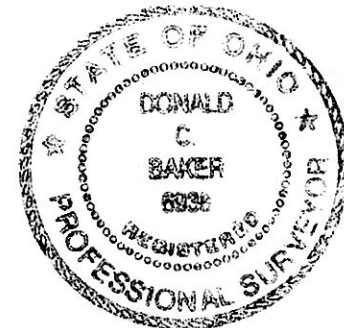

I CERTIFY THIS SURVEY TO BE CORRECT  
TO THE BEST OF MY KNOWLEDGE.

*Donald C. Baker*

**DONALD C. BAKER P.S. 6938**

5958 T.R. 322  
MILLERSBURG, OHIO 44654  
PH. (330) 674-4788

JULY 22, 1996

42096-SRL

PLAT APPROVED

8/1/96-B

vol. 16 page 174

960163  
APPROVED FOR TRANSFER ONLY  
NO SUBDIVISION PLAT REQUIRED  
(O.R.C. 711.001 & 711.131)  
Lot(s) not for building unless  
approved by Board of Health.  
HOLMES CO. PLANNING COMM.

By TRU Date 7-31-96

9600002566  
LAUREL HINES ATTY  
MILLERSBURG,