


vol-16 page 201

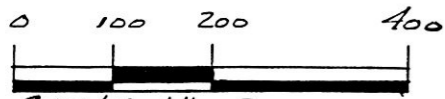

SCALE: 1" = 200'

- STONE FOUND
- ▲ R.R. SPIKE FOUND
- IRON PIN FOUND
- CONC. MONUMENT
- 5/8" RE BAR WITH I.D. CAP SET
- I.D. CAP MARKED "BAKER 6938"

REFERENCES:

DEED VOL. 252 PAGE 270
" " 252 " 264
" " 255 " 927
" " 272 " 100
" " 271 " 537
" " 270 " 941
" " 265 " 332

PLAT VOL. 14 PAGE 566
" " 14 " 131
" " 12 " 794
" " 13 " 121
" " 2 " 223

- (A) VILLAGE OF MILLERSBURG 128-228
- (B) HOLMES-WAYNE ELECTRIC Co-op, INC. 122-343
- (C) MYRON L. & SHIRLEY M. DEGLER 222-201



I CERTIFY THIS SURVEY TO BE CORRECT TO THE BEST OF MY KNOWLEDGE.

Donald C. Baker
 DONALD C. BAKER P.S. 6938
 5958 T. R. 322
 MILLERSBURG, OHIO 44654
 P.H. (330) 674-4788
 MAY 7, 1996
 26396-MLS


VILLAGE OF MILLERSBURG
 HARDY TOWNSHIP,
 1ST. QTR., LOT 41
 T-9N; R-7W
 HOLMES COUNTY, OHIO

LOT SPLIT

APPROVED BY THE
 VILLAGE OF MILLERSBURG
 PLANNING COMMISSION
 NO PLAT REQUIRED

Donald C. Baker
 MILLERSBURG
 PLANNING COMMISSION

DATE: 8/14/96

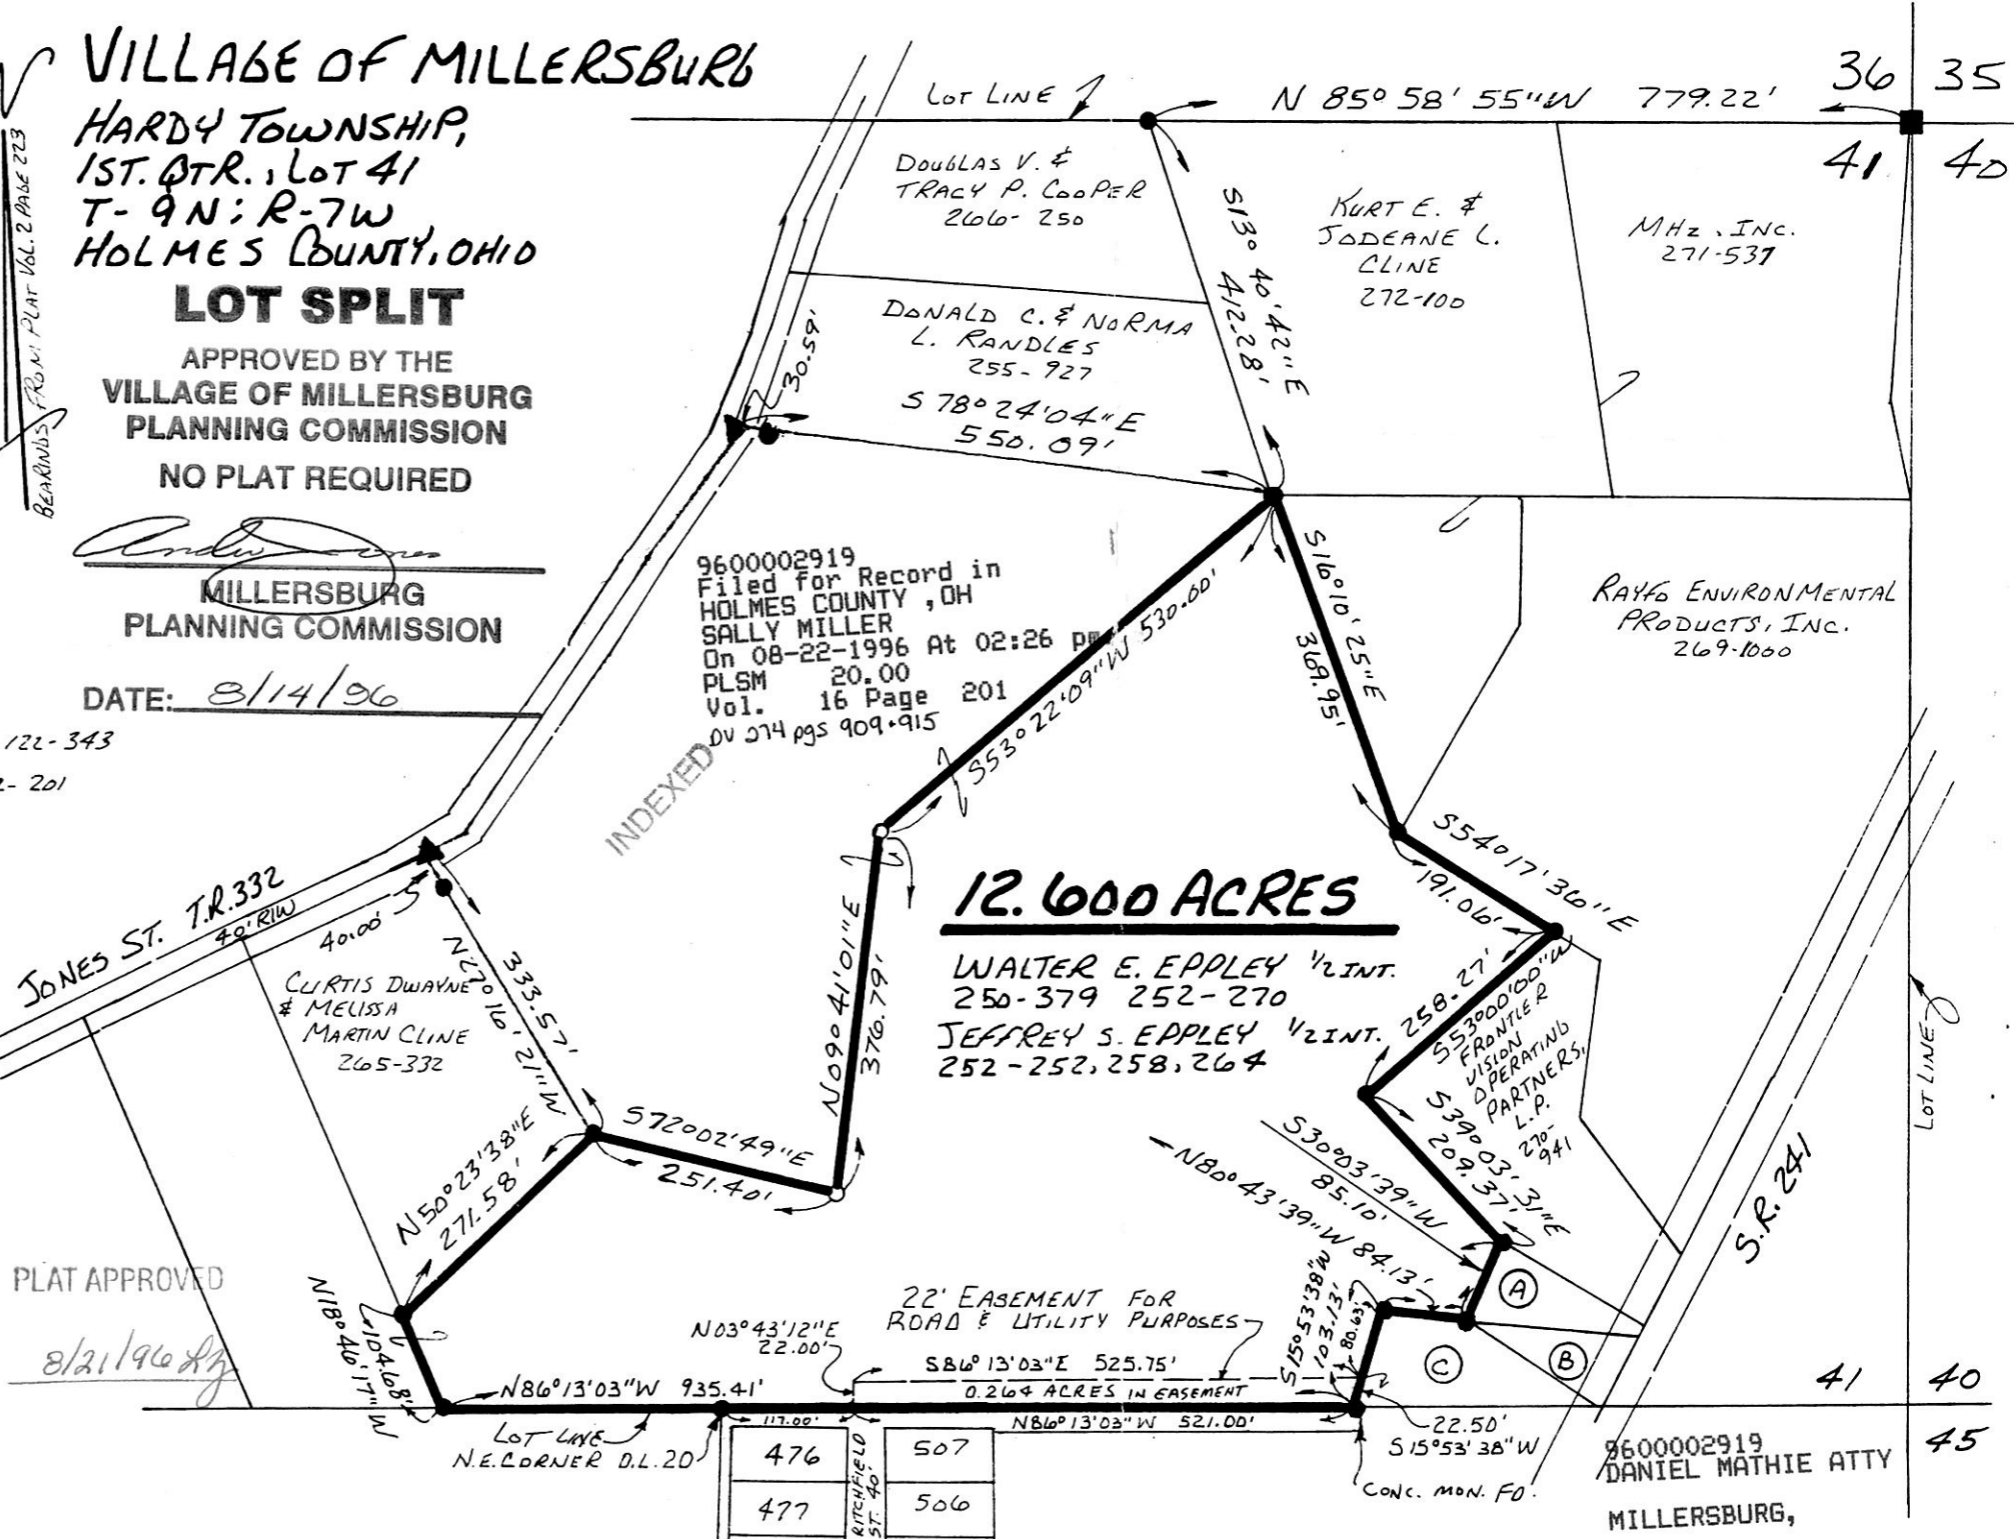

PLAT APPROVED
 8/21/96 *[Signature]*

9600002919
 DANIEL MATHIE ATTY
 MILLERSBURG,