


CLARK TOWNSHIP
 N.E. QTR. SECTION 12
 T-8N; R-5W
 HOLMES COUNTY, OHIO

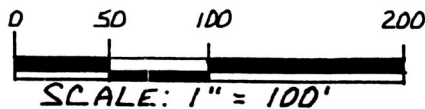

- 1 RDN P, N FOUND
- 5/8" REBAR WITH ID CAP SET
- ID. CAP MARKED "BAKER 6938"

REFERENCES:



- DEED VOL. 245 PAGE 746
- DEED VOL. 236 PAGE 901
- DEED VOL. 240 PAGE 387
- PLAT VOL. 10 PAGE 882
- PLAT VOL. 8 PAGE 716
- PLAT VOL. 10 PAGE 846

SURVEYED FOR: NOAH YODER

BEARINGS FROM DEED VOL. 245
 PAGE 746

9600003105
 Filed for Record in
 HOLMES COUNTY, OH
 SALLY MILLER
 On 09-04-1996 At 03:04 PM.
 PLSM 20.00
 Vol. 16 Page 218
 DV 275 pg 101

INDEXED

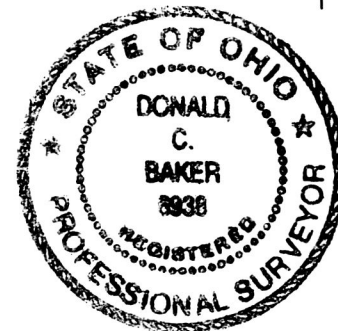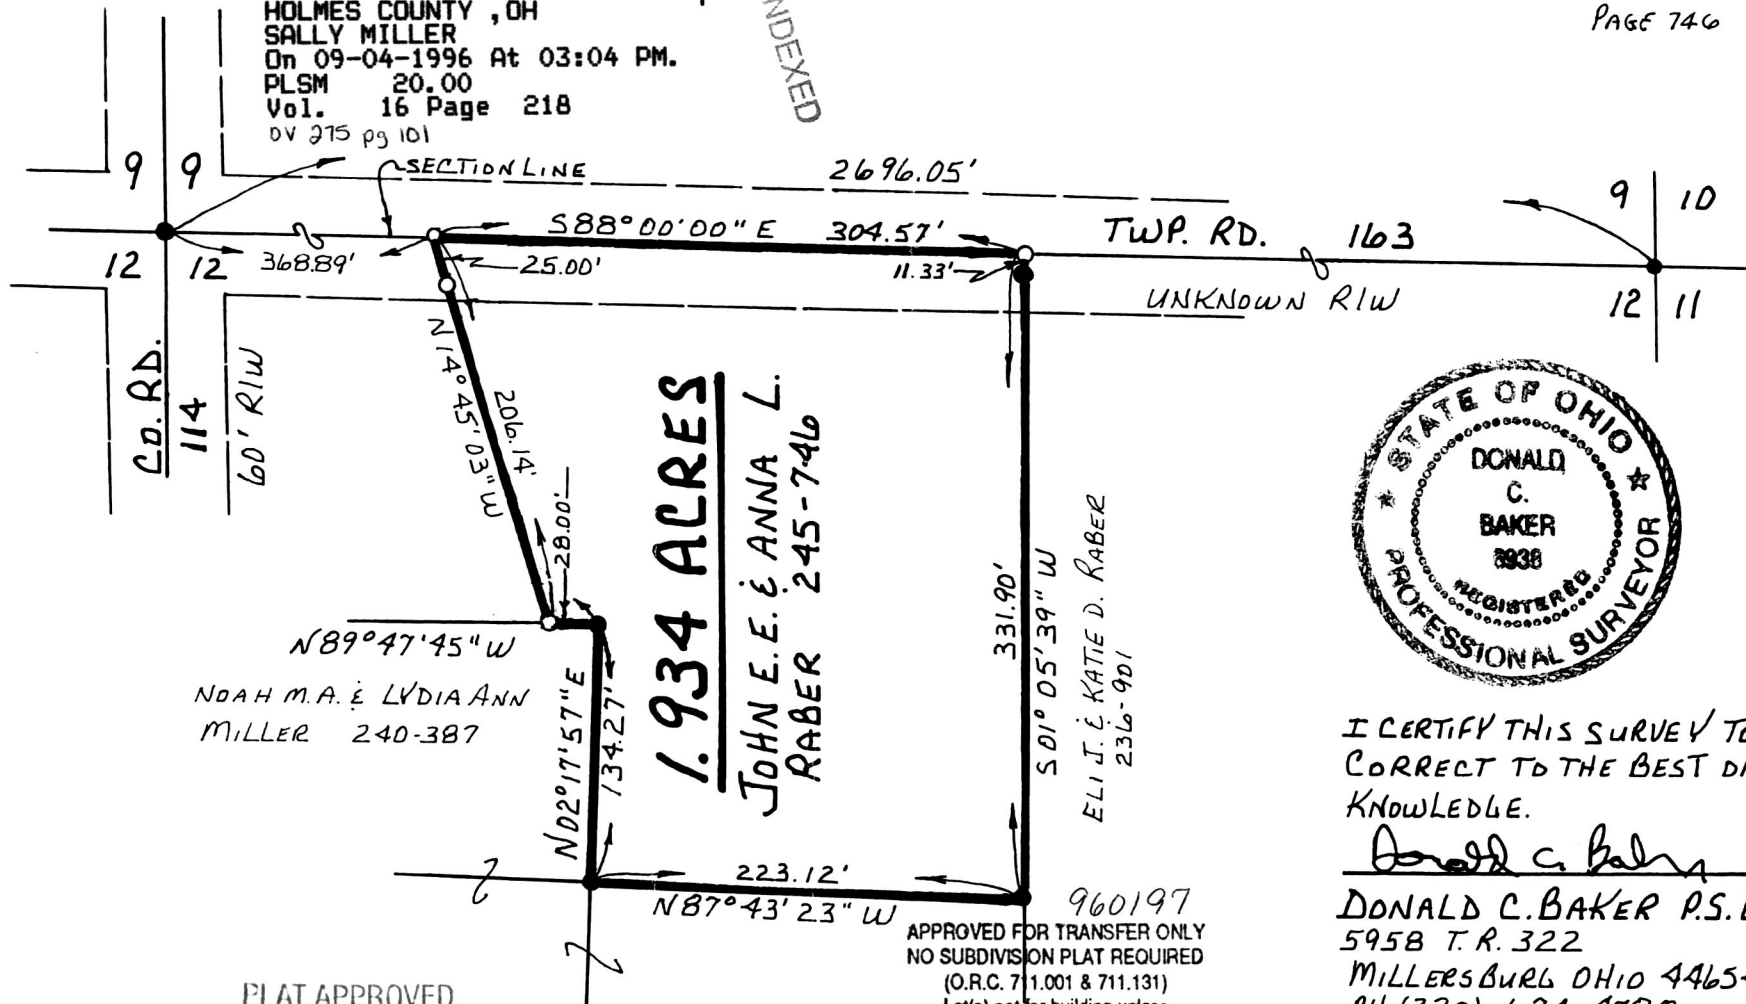

I CERTIFY THIS SURVEY TO BE
 CORRECT TO THE BEST OF MY
 KNOWLEDGE.

Donald C. Baker
 DONALD C. BAKER P.S. 6938
 5958 T.R. 322

MILLERSBURG OHIO 44654
 PH. (330) 674-4788
 August 16, 1996
 49596-SRU

1.934 ACRES
JOHN E. E. & ANNA L.
RABER 245-746

ELI J. & KATIE D. RABER
 236-901

PLAT APPROVED

8/28/96

9600003105
 THOMAS C LEE ATTY
 MILLERSBURG,

960197
 APPROVED FOR TRANSFER ONLY
 NO SUBDIVISION PLAT REQUIRED
 (O.R.C. 71.001 & 711.131)
 Lot(s) not for building unless
 approved by Board of Health.
 HOLMES CO. PLANNING COMM.

By *TRM* Date 8-28-96

vol. 16 page 218