

VOL 16 PAGE 241



- SCALE: 1" = 100'
- STONE FOUND
 - ▲ R.R. SPIKE FOUND
 - IRON PIN FOUND
 - 5/8" RE BAR WITH I.D. CAP SET (I.D. CAP MARKED "BAKER 6938")


RIPLEY TOWNSHIP
S.E. QTR. SECTION 3
T-17N; R-14W
HOLMES COUNTY, OHIO

REFERENCES:
DEA Vol. 134 PAGE 101
" " 170 " 624
" " 251 " 815
" " 258 " 869

PLAT Vol. 3 PAGE 55 B
" " 11 " 124

9600003581
Filed for Record in
HOLMES COUNTY, OH
SALLY MILLER
On 09-27-1996 At 12:08 pm.
PLSM 20.00
Vol. 16 Page 241
0v 275 pg 516-518

INDEXED

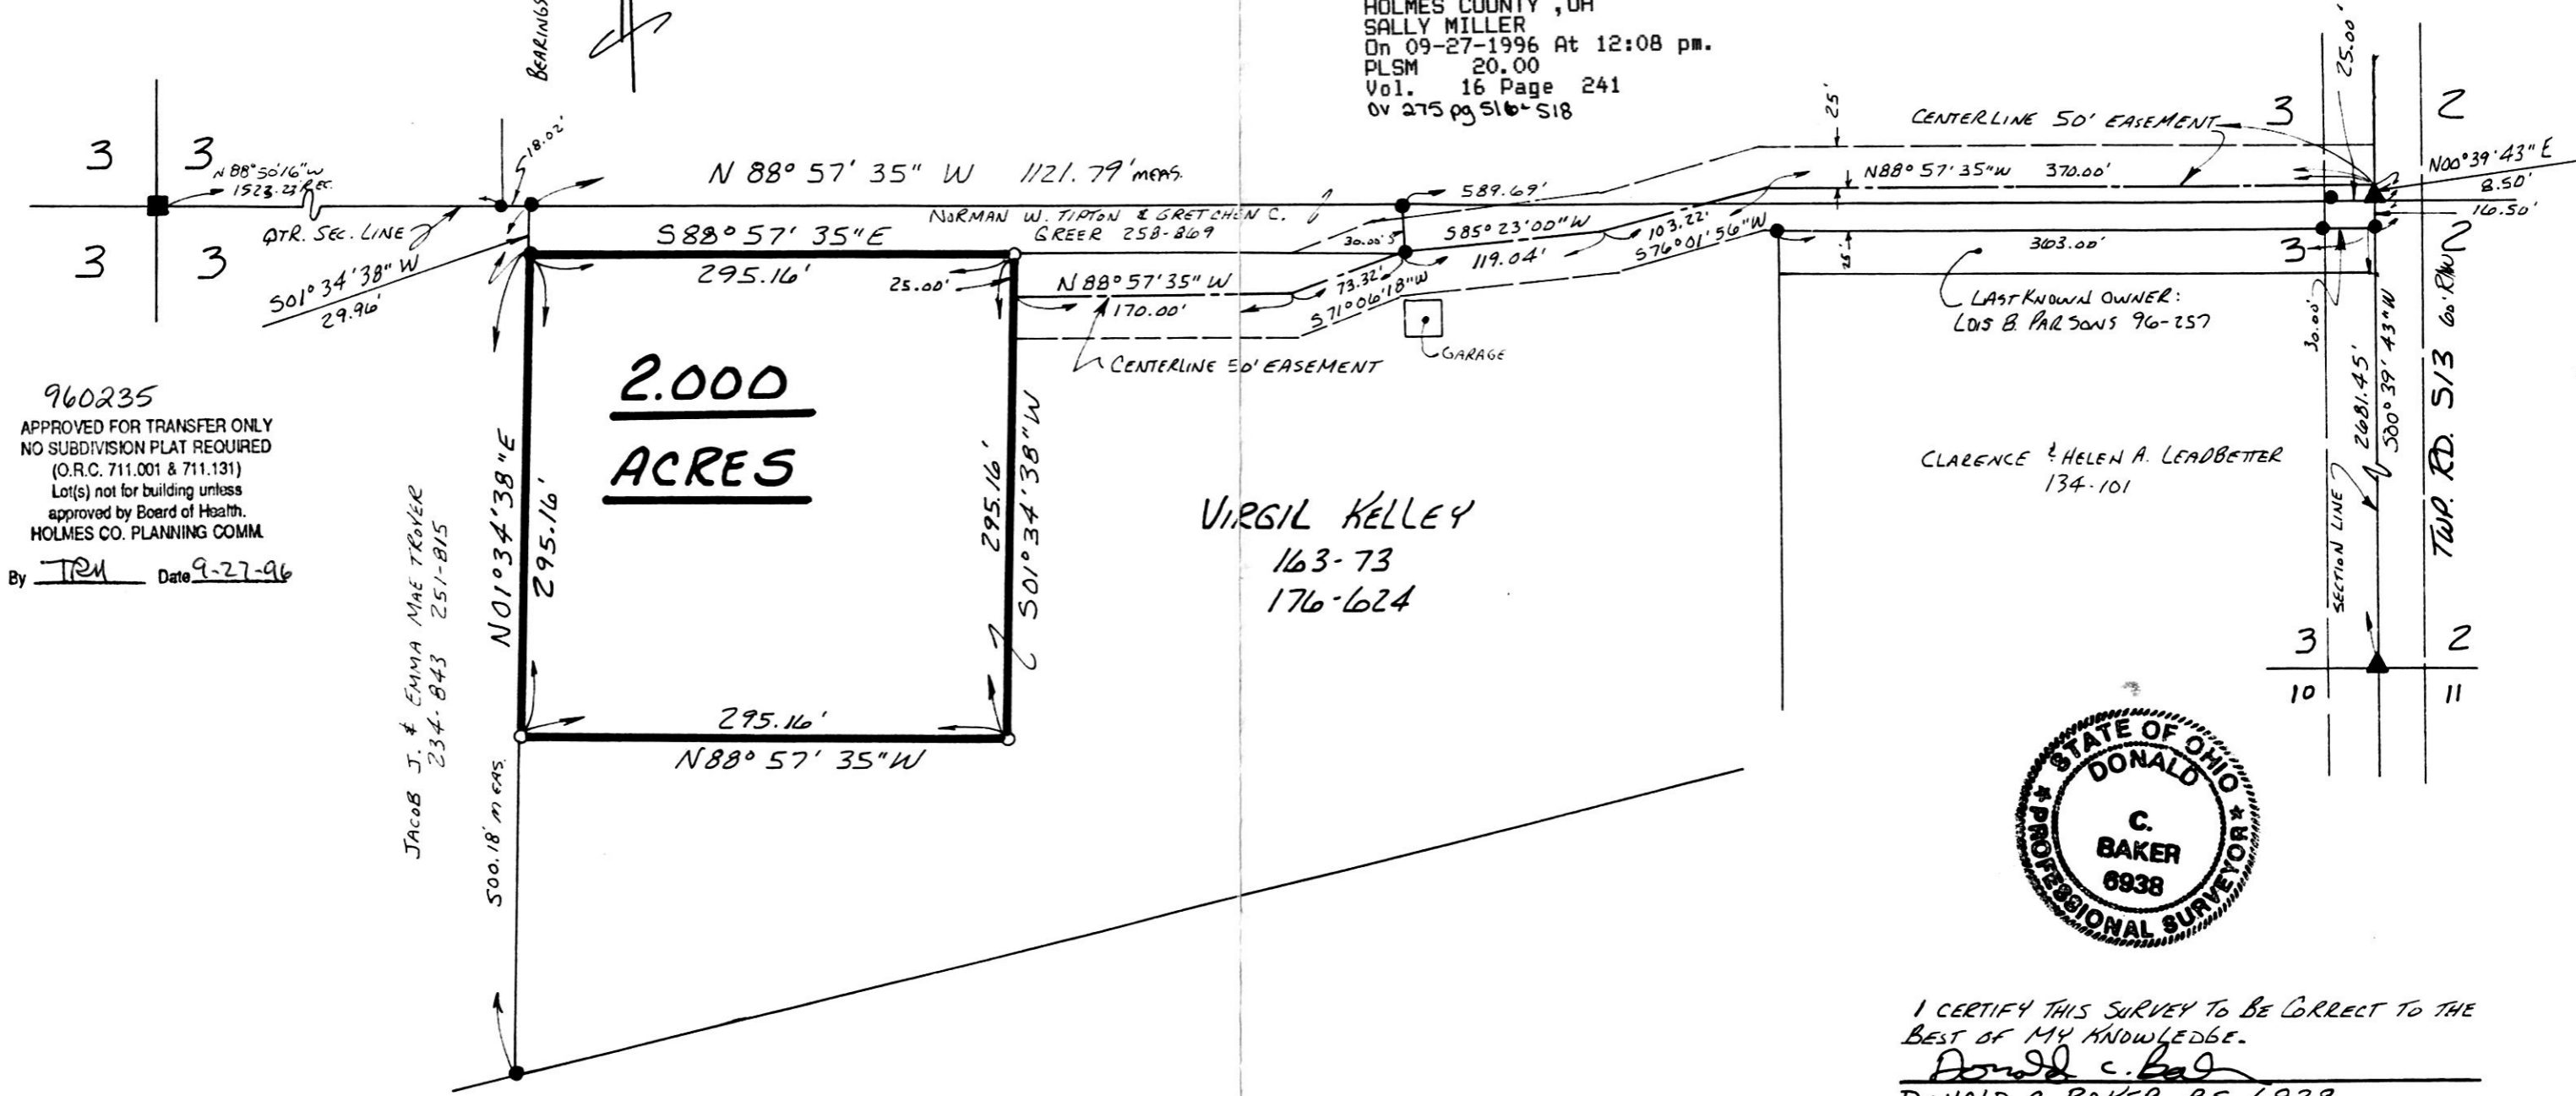

960235
APPROVED FOR TRANSFER ONLY
NO SUBDIVISION PLAT REQUIRED
(O.R.C. 711.001 & 711.131)
Lot(s) not for building unless
approved by Board of Health.
HOLMES CO. PLANNING COMM.
By TRM Date 9-27-96

JACOB J. & EMMA MAE TROYER
234-843 251-815

VIRGIL KELLEY
163-73
176-624

CLARENCE & HELEN A. LEADBETTER
134-101



I CERTIFY THIS SURVEY TO BE CORRECT TO THE
BEST OF MY KNOWLEDGE.

Donald C. Baker
DONALD C. BAKER P.S. 6938
5958 T.R. 322
MILLERSBURG, OHIO 44654
PH. (216) 674-4788
August 18, 1995

9600003581
CAROL SUSAN WHITE ATTY
445 W LIBERTY STREET
WOOSTER, OH 44691

PLAT APPROVED

9/27/96

44095-MLS