


# VILLAGE OF GLENMONT RICHLAND TOWNSHIP S.E. QTR. SECTION 1 T-8N; R-9W HOLMES COUNTY, OHIO

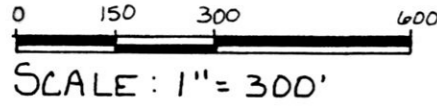

- ▲ R.R. SPIKE FOUND
- STONE FOUND
- IRON PIN FOUND
- △ R.R. SPIKE SET
- P.K. NAIL SET
- 5/8" REBAR WITH I.D. CAP SET
- I.D. CAP MARKED "BAKER 6938"
- HWY. MON.



I CERTIFY THIS SURVEY TO BE CORRECT TO THE BEST OF MY KNOWLEDGE.

*Donald C. Baker*

**DONALD C. BAKER P.S. 6938**

5958 T.R. 322  
MILLERSBURG, OHIO 44654

PH: (330) 674-4788

AUGUST 28, 1996

49296 FJM

BEARINGS ASSUMED


## REFERENCES:

DEED	VOL. 269	PAGE 708
"	" 185	" 594
"	" 225	" 721
"	" 78	" 88

SURVEYED FOR CHUCK MORRIS

9600004127  
 Filed for Record in  
 HOLMES COUNTY, OH  
 SALLY MILLER  
 On 10-30-1996 At 02:53 pm.  
 PLSM 20.00  
 Vol. 16 Page 265  
 0V 275 pg 945

INDEXED

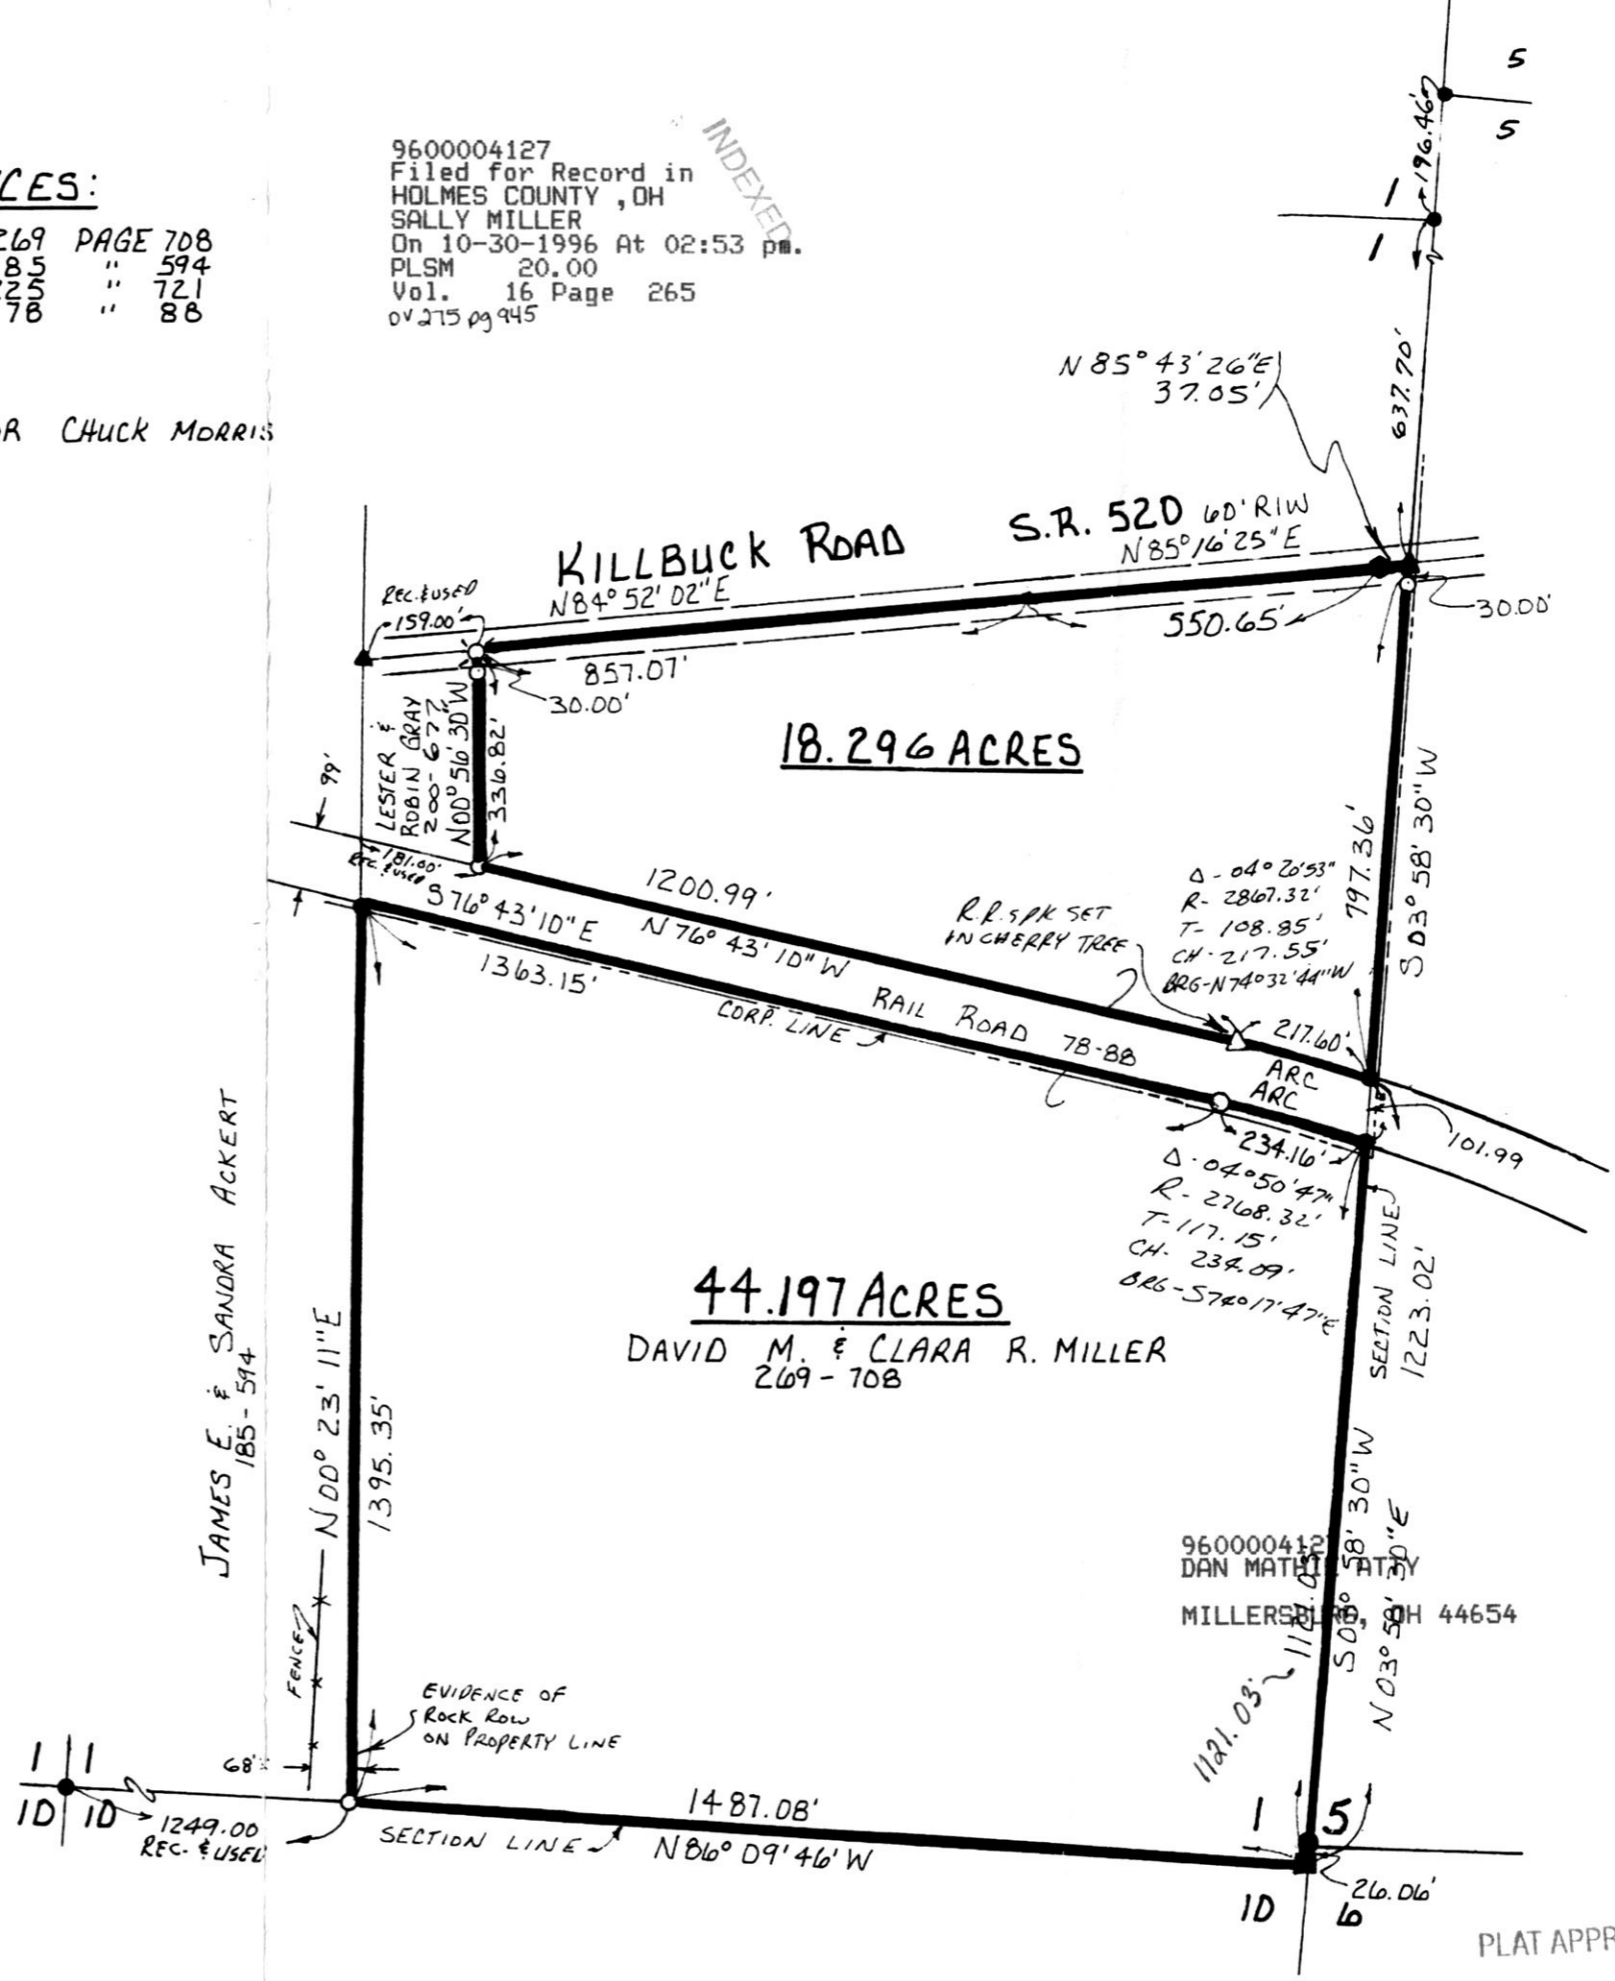

PLAT APPROVED

9/26/96-b