


PRAIRIE TOWNSHIP
S.E. QTR. SECTION 12
T-13N; R-13W
HOLMES COUNTY, OHIO

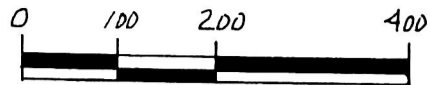


SCALE: 1" = 200'

- IRON PIN FOUND
- ▲ R.R. SPIKE FOUND
- 5/8" REBAR WITH ID. CAP SET
ID. CAP MARKED "BAKER 6938"

REFERENCES:

- DEED VOL. 223 PAGE 3
- DEED VOL. 189 PAGE 157
- DEED VOL. 252 PAGE 552
- DEED VOL. 212 PAGE 125
- DEED VOL. 238 PAGE 926


SURVEYED FOR: CRILLOW BROTHERS
(LYNN & BOB)

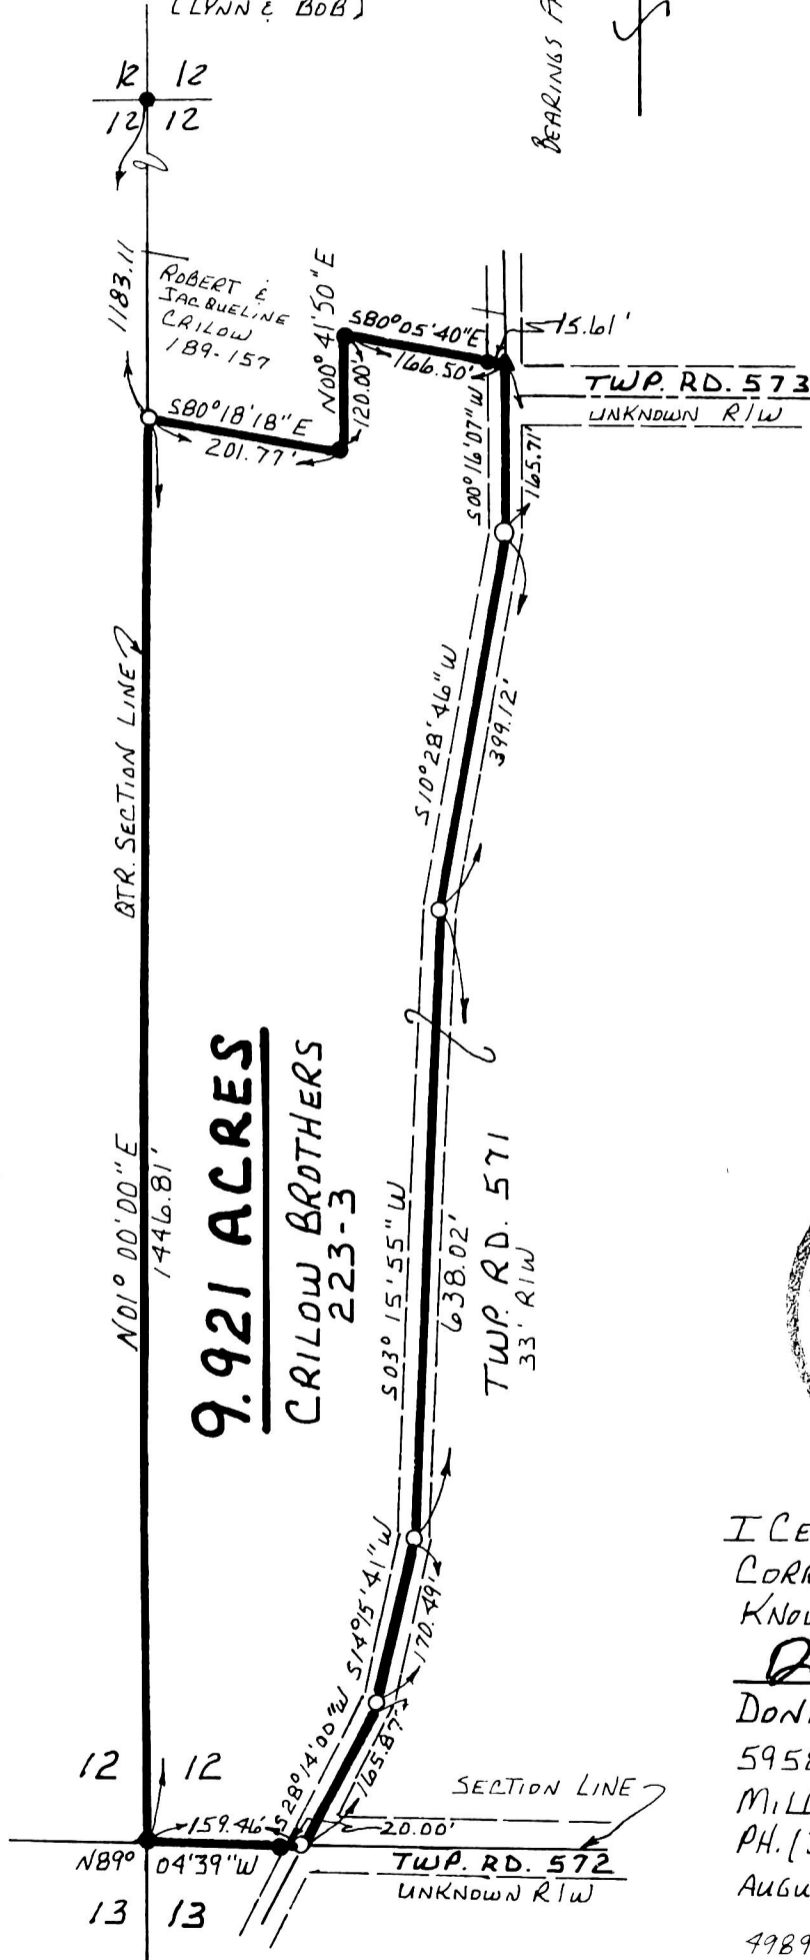

9.921 ACRES
CRILLOW BROTHERS
223-3

INDEXED

9600004248
 Filed for Record in
 HOLMES COUNTY, OH
 SALLY MILLER
 On 11-06-1996 At 10:35 am.
 PLSM 20.00
 Vol. 16 Page 271
 DV 276 page 88

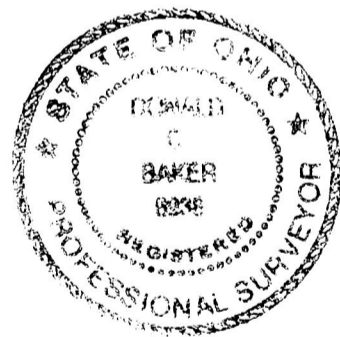

I CERTIFY THIS SURVEY TO BE
CORRECT TO THE BEST OF MY
KNOWLEDGE.

Donald C. Baker

DONALD C. BAKER P.S. 6938

5958 T.R. 322

MILLERSBURG, OHIO 44654

PH. (330) 674-4788

AUGUST 21, 1996

49896-SRU

9600004248
 ROBERT RINFRET ATTY
 MILLERSBURG,

PLAT APPROVED

11/6/96