



VILLAGE OF GLENMONT
 RICHLAND TOWNSHIP
 S.E. QTR. SECTION 1
 T-8N:R-9W
 HOLMES COUNTY, OHIO

REFERENCES:
 DEED VOL. 200 PAGE 677
 DEED VOL. 78 PAGE 88

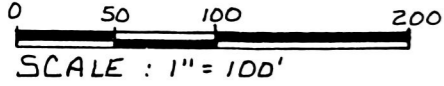

- HWY. MON.
- ▲ R.R. SPIKE FOUND
- PK NAIL FOUND
- IRON PIN FOUND
- 5/8" REBAR WITH I.D. CAP SET
- I.D. CAP MARKED "BAKER 6938"

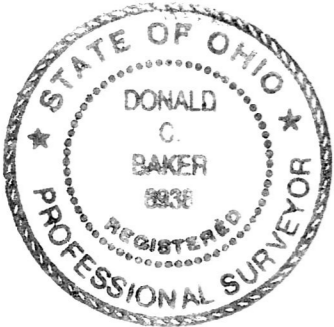

I CERTIFY THIS SURVEY TO BE
 CORRECT TO THE BEST OF MY
 KNOWLEDGE.

Donald C. Baker
 DONALD C. BAKER P.S. 6938


5958 T.R. 322
 MILLERSBURG, OHIO 44654
 PH: (330) 674-4788

SEPTEMBER 18, 1996

56096 FJM

SURVEYED FOR CHUCK MORRIS

282 16 101

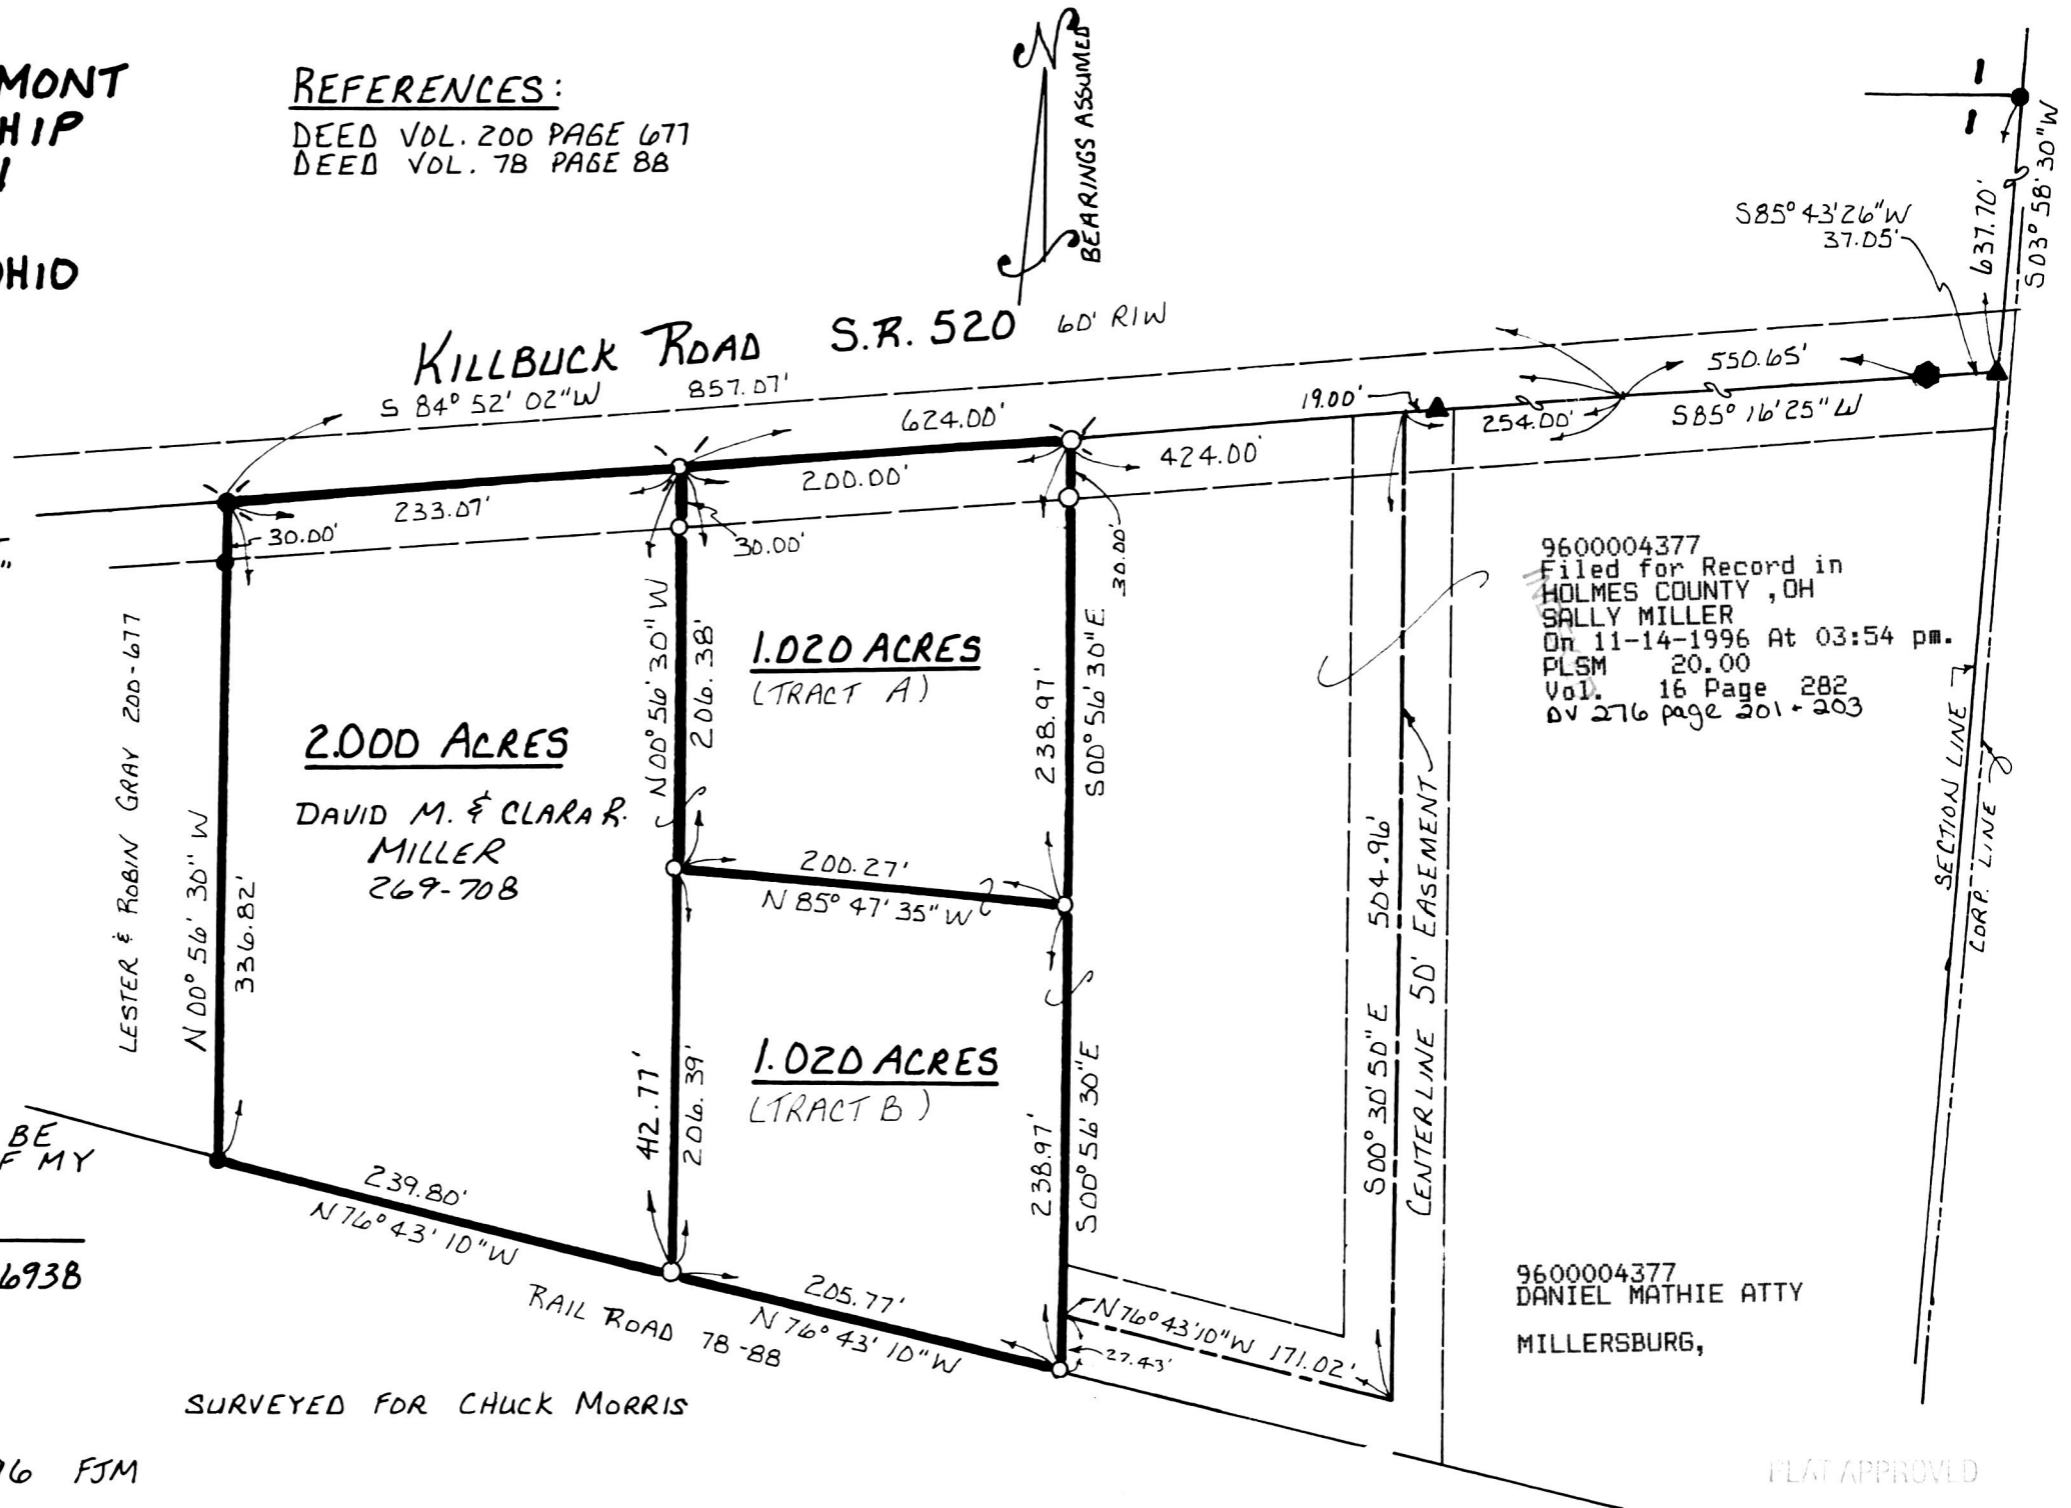

9600004377
 Filed for Record in
 HOLMES COUNTY, OH
 SALLY MILLER
 On 11-14-1996 At 03:54 pm.
 PLSM 20.00
 Vol. 16 Page 282
 DV 276 page 201 + 203

9600004377
 DANIEL MATHIE ATTY
 MILLERSBURG,

PLAT APPROVED

11/14/96 B