

# PRAIRIE TOWNSHIP S.E. QTR. SECTION 28 T-14 N; R-13 W HOLMES COUNTY, OHIO

INDEXED

9600004453  
Filed for Record in  
HOLMES COUNTY, OH  
SALLY MILLER  
On 11-21-1996 At 09:18 am.  
PLSM 20.00  
Vol. 16 Page 289  
Of 276 page 246



SCALE: 1" = 200'

- STONE FOUND
- IRON PIN FOUND
- 5/8" RE BAR WITH I.D. CAP SET
- I.D. CAP MARKED "BAKER 6938"

### REFERENCES:

- DEED VOL. 177 PAGE 204
- " " 255 " 707
- " " 233 " 357
- PLAT VOL. 13 PAGE 50
- " " " " 79




I CERTIFY THIS SURVEY TO BE CORRECT TO THE BEST OF MY KNOWLEDGE.

Donald C. Baker  
DONALD C. BAKER P.S. 6938  
5958 T.R. 322  
MILLERSBURG, OHIO 44654  
PH. (330) 674-4788  
OCTOBER 11, 1996

57896-MLD

(REVISED Nov. 19, 1996 DCB)  
(ADDED TWP. RD. 561 DATA)

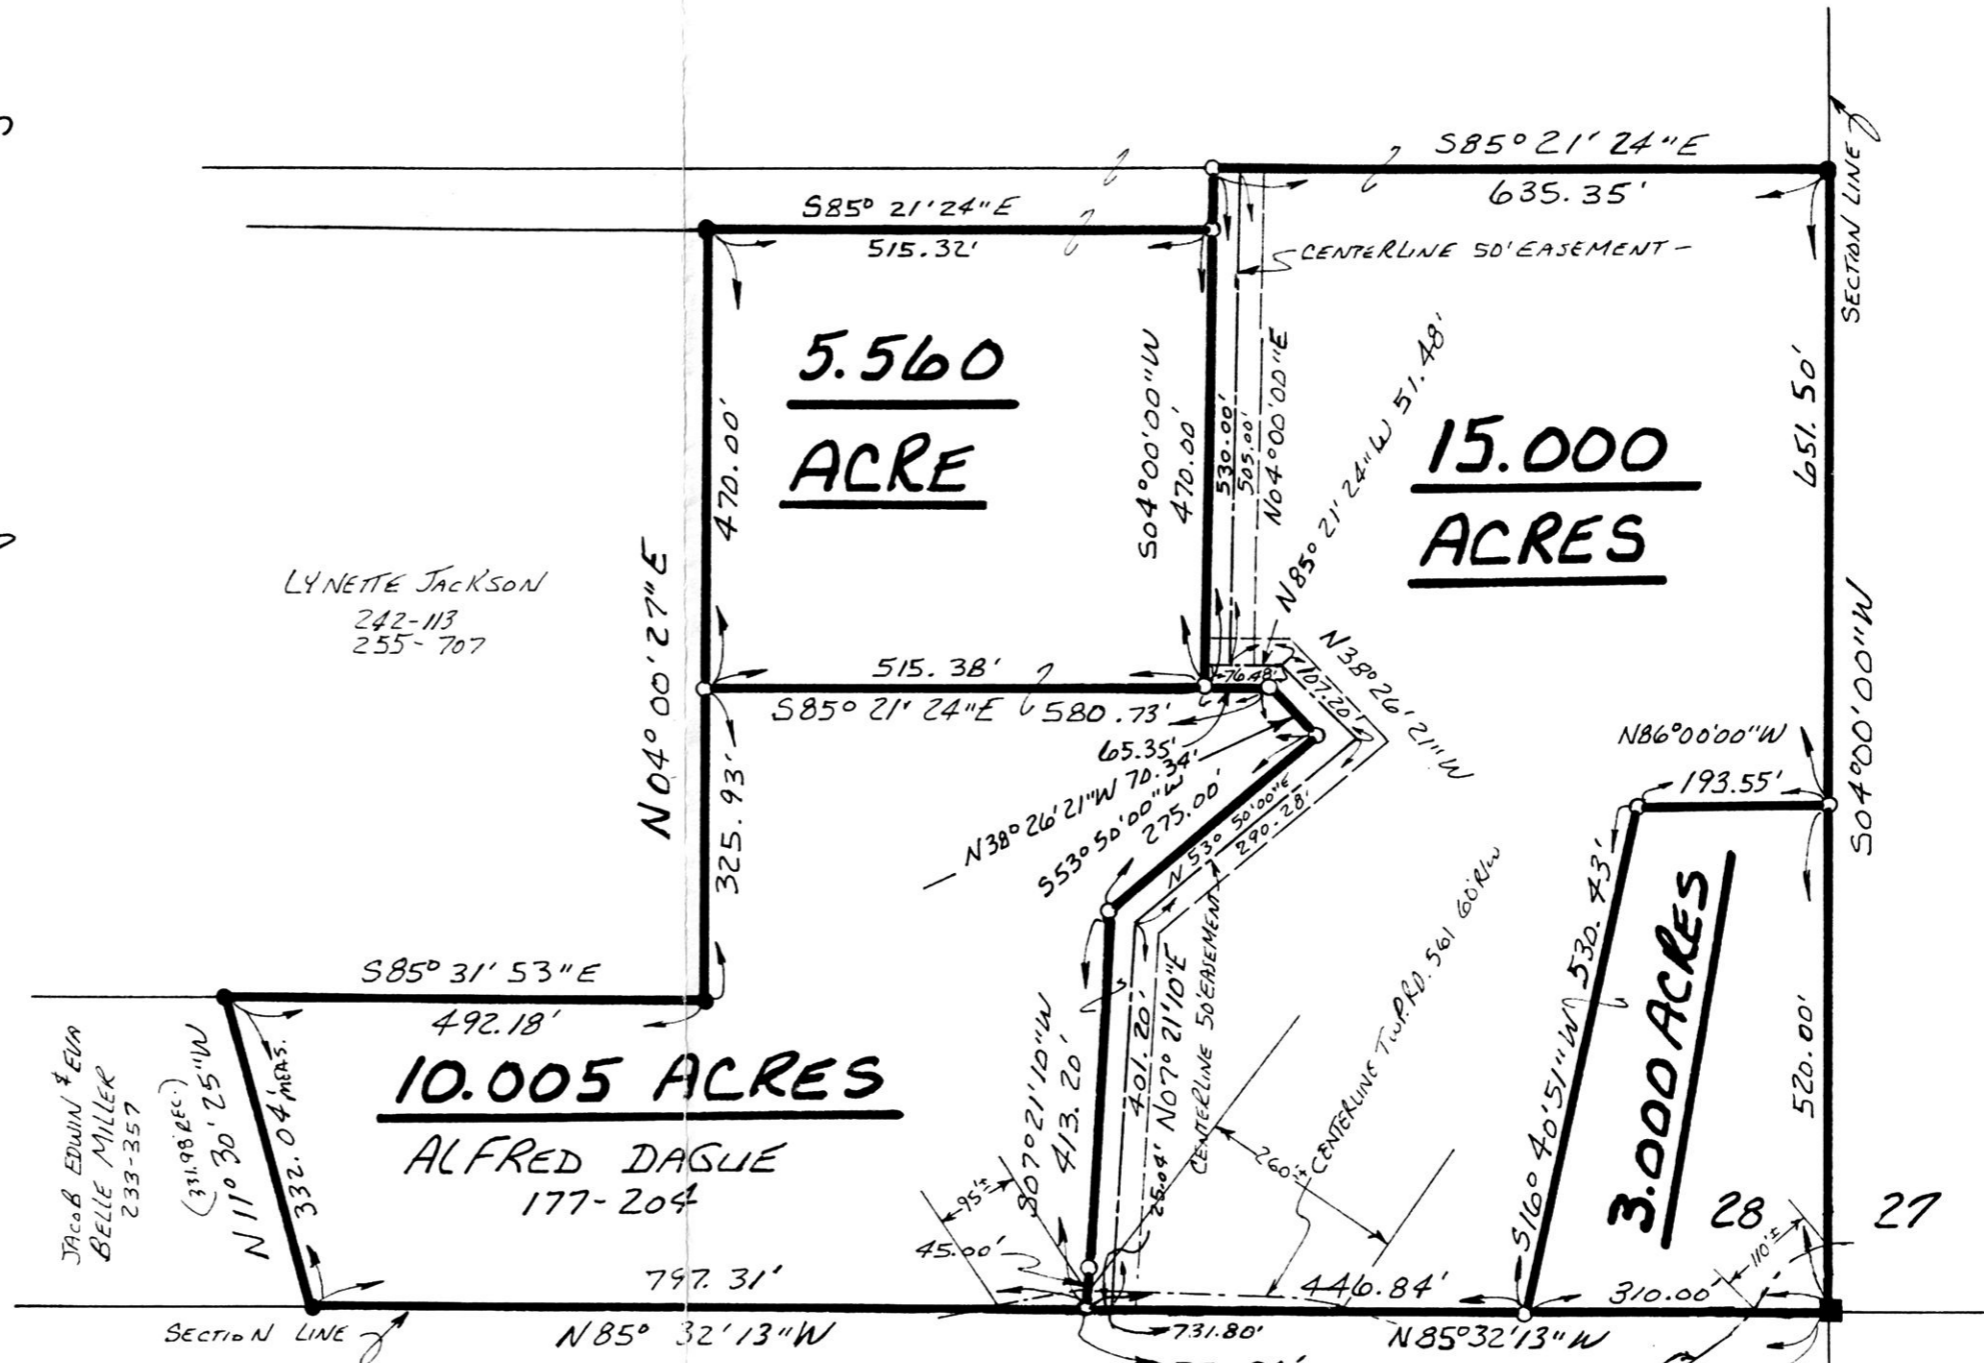

9600004453  
DIANE STROMME MAST ATTY  
MILLERSBURG,

APPROVED FOR TRANSFER ONLY  
NO SUBDIVISION PLAT REQUIRED  
(O.R.C. 711.001 & 711.131)  
Lot(s) not for building unless  
approved by Board of Health.  
HOLMES CO. PLANNING COMM.

TRM Date 11-20-96  
960273

PLAT APPROVED  
11/21/96