

SCALE: 1" = 30'

- ▲ R.R. SPIKE FOUND
- IRON PIN FOUND
- △ R.R. SPIKE SET
- 5/8" RE BAR WITH I.D. CAP SET
- I.D. CAP MARKED "BAKER 6938"




SALT CREEK TOWNSHIP
 4TH. QTR. LOT 16
 T-10N R-6W
 HOLMES COUNTY, OHIO

REFERENCES:
 DEED Vol. 275 PAGE 109
 " " 274 " 704

BEARINGS FROM PLAT Vol. 16
 PAGE 182

9600004808
 Filed for Record in
 HOLMES COUNTY, OH
 SALLY MILLER
 On 12-19-1996 At 09:22 am.
 PLSM 20.00
 Vol. 16 Page 310
 DV 276 page 520

NOTE: THIS 0.069 ACRE PARCEL
 TO BE ADDED TO THE
 ZION CONSERVATIVE CHURCH
 PROPERTY TO THE NORTH.

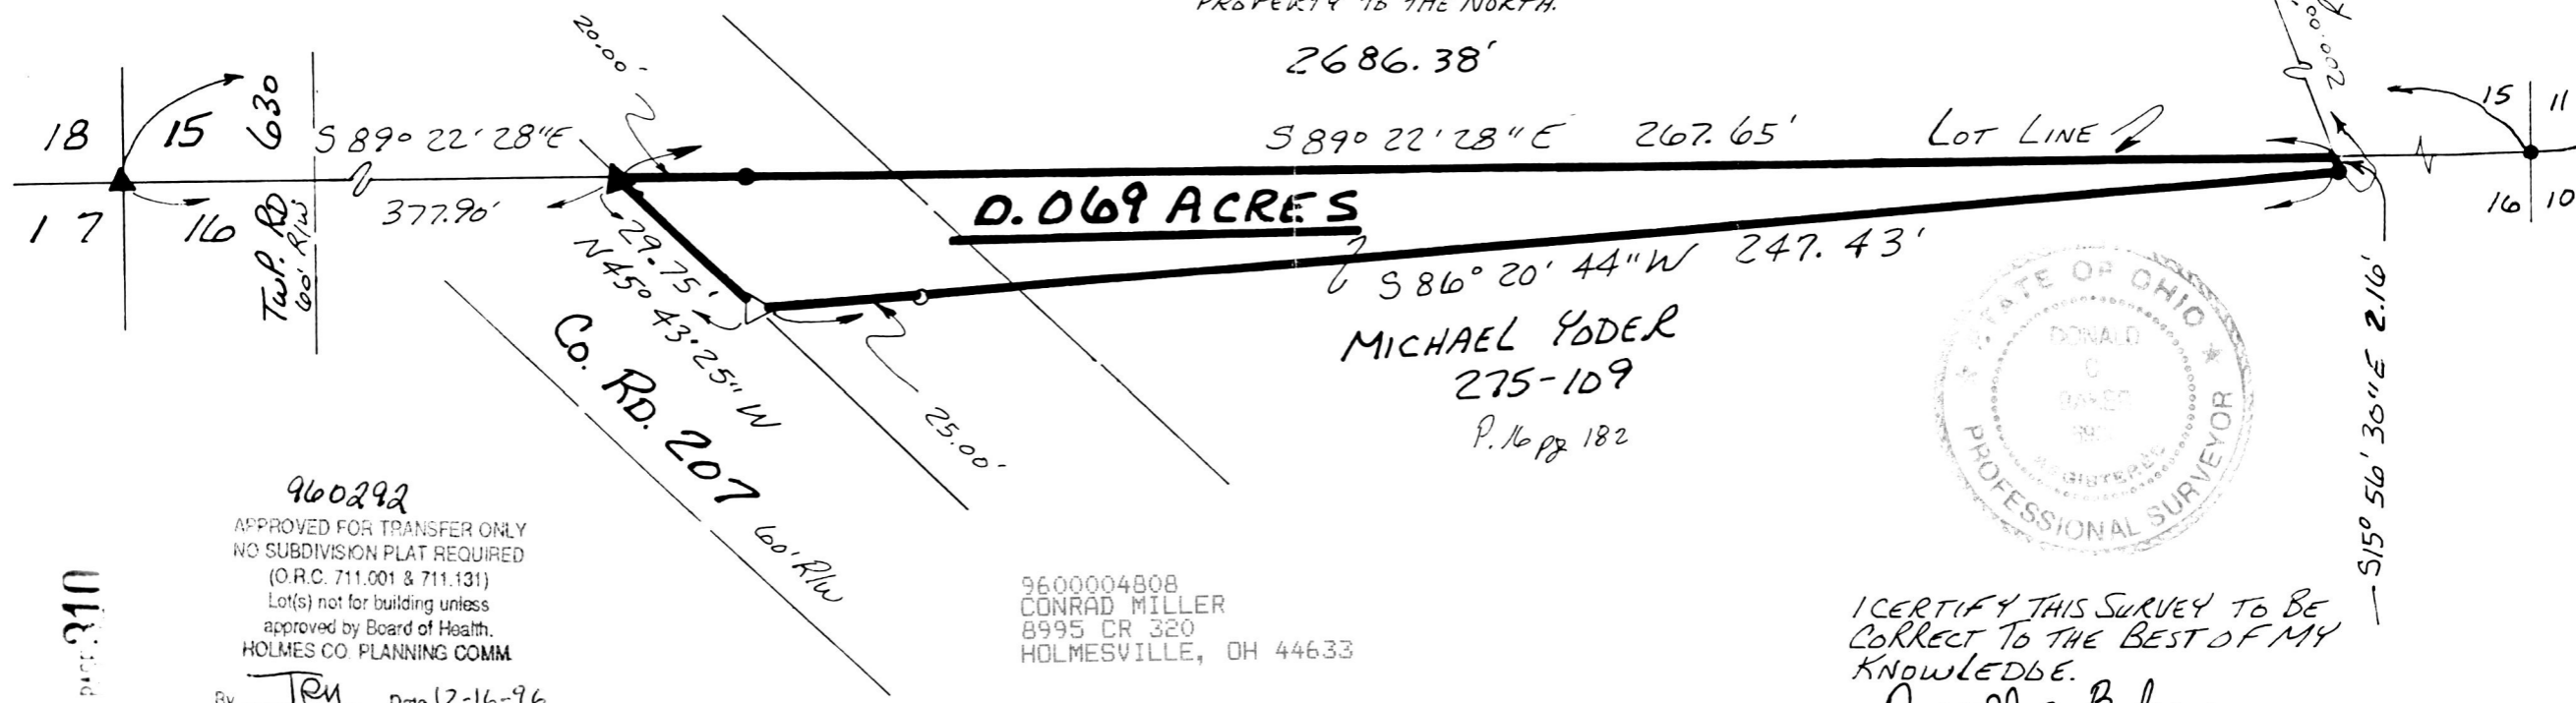

0.069 ACRES

MICHAEL YODER
 275-109
 P. 16 pg 182



9600004808
 CONRAD MILLER
 8995 CR 320
 HOLMESVILLE, OH 44633

I CERTIFY THIS SURVEY TO BE
 CORRECT TO THE BEST OF MY
 KNOWLEDGE.

Donald C. Baker
 DONALD C. BAKER P.S. 6938
 5958 T.R. 322
 MILLERSBURG, OHIO 44654
 PH. (330) 674-4788
 OCTOBER 18, 1996

960292
 APPROVED FOR TRANSFER ONLY
 NO SUBDIVISION PLAT REQUIRED
 (O.R.C. 711.001 & 711.131)
 Lot(s) not for building unless
 approved by Board of Health,
 HOLMES CO. PLANNING COMM.
 By JRM Date 12-16-96

PLAT APPROVED

12/17/96 dz

VOL 16 PAGE 310

63096 - MLD