

- IRON PIN FOUND
- 5/8" RE BAR WITH I.D. CAP SET
- I.D. CAP MARKED "BAKER 6738"

MONROE TOWNSHIP
1ST. QTR. LOT 5
T-9N; R-8W
HOLMES COUNTY, OHIO

(SURVEYED FOR: SHERRY ALLISON & STEVE MILLER)

REFERENCES:
DEED VOL. 263 PAGE 167
DEED VOL. 230 PAGE 546

PLAT VOL. 8 PAGE 777

9600004831
Filed for Record in
HOLMES COUNTY, OH
SALLY MILLER
On 12-20-1996 At 11:14 am.
PLSM 20.00
Vol. 16 Page 311
DV 276 page 532

INDEXED




I CERTIFY THIS SURVEY TO BE CORRECT
TO THE BEST OF MY KNOWLEDGE.

Donald C. Baker
DONALD C. BAKER P.S. 6938
5958 T.R. 322
MILLERSBURG, OHIO 44654
PH. (336) 674-4788
OCTOBER 8, 1996
56896-MLD

9600004831
LAUREL HINES ATTY
MILLERSBURG,

BEARING: FROM P.V. 8 P. 777

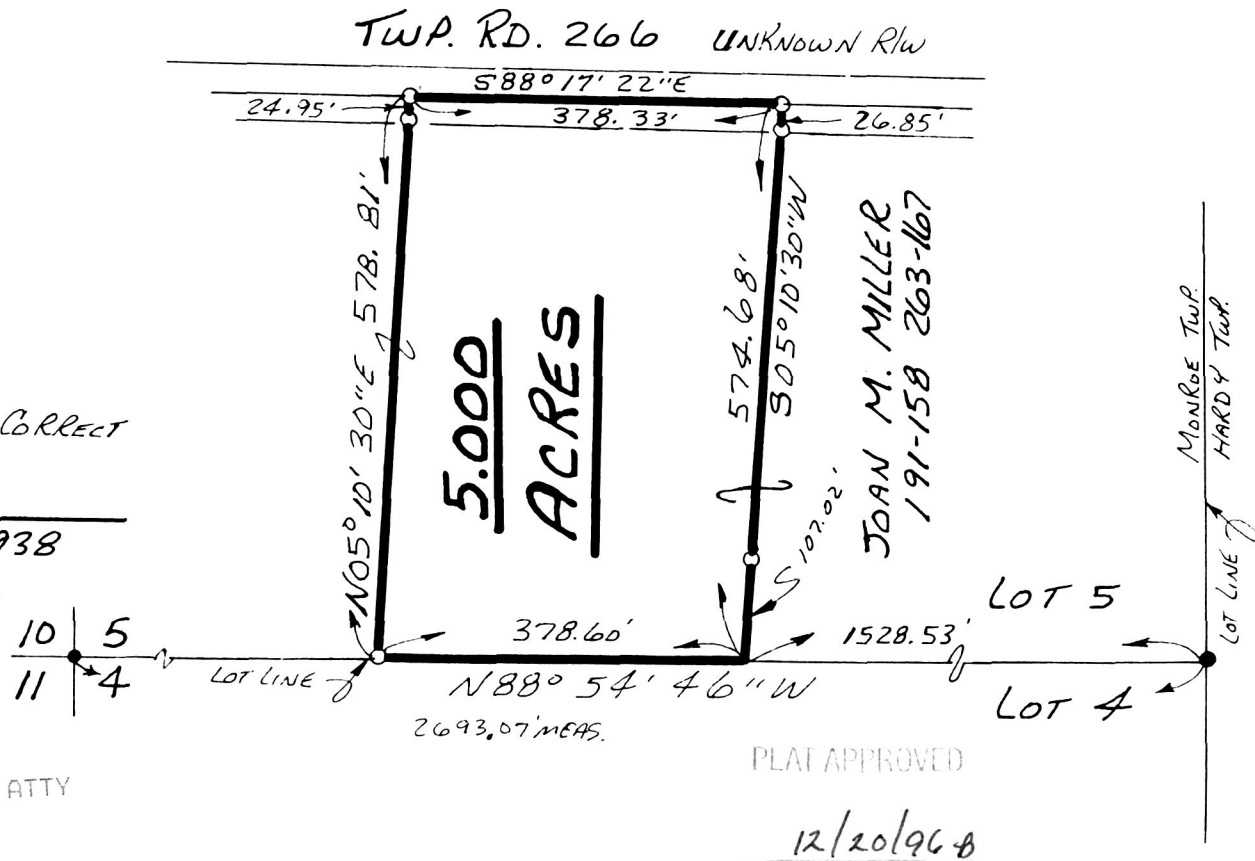

PLAT APPROVED

12/20/96