


VILLAGE OF WINESBURG  
 PART OF OUTLOT 28,  
 OUTLOT 1 & OUTLOT 56,  
 LOT 38, 3RD. QTR.  
 T-10N; R-4W  
 PAINT TOWNSHIP  
 HOLMES COUNTY, OHIO  
 SURVEYED FOR: BILL MOHR

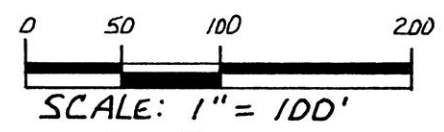


■ STONE FOUND  
 ○ 5/8" REBAR WITH ID. CAP SET  
 ID. CAP MARKED "BAKER 6938"

REFERENCES:

- DEED Vol. 268 PAGE 156
- DEED Vol. 189 PAGE 926
- PLAT Vol. 3 PAGE 25
- PLAT Vol. 7 PAGE 3
- PLAT Vol. 3 PAGE 88
- PLAT Vol. 1 PAGE 39

9600004933  
 Filed for Record in  
 HOLMES COUNTY, OH  
 SALLY MILLER  
 On 12-30-1996 At 09:58 am.  
 PLSM 20.00  
 Vol. 16 Page 316  
 Deed Vol. 276 Page 621

INDEXED

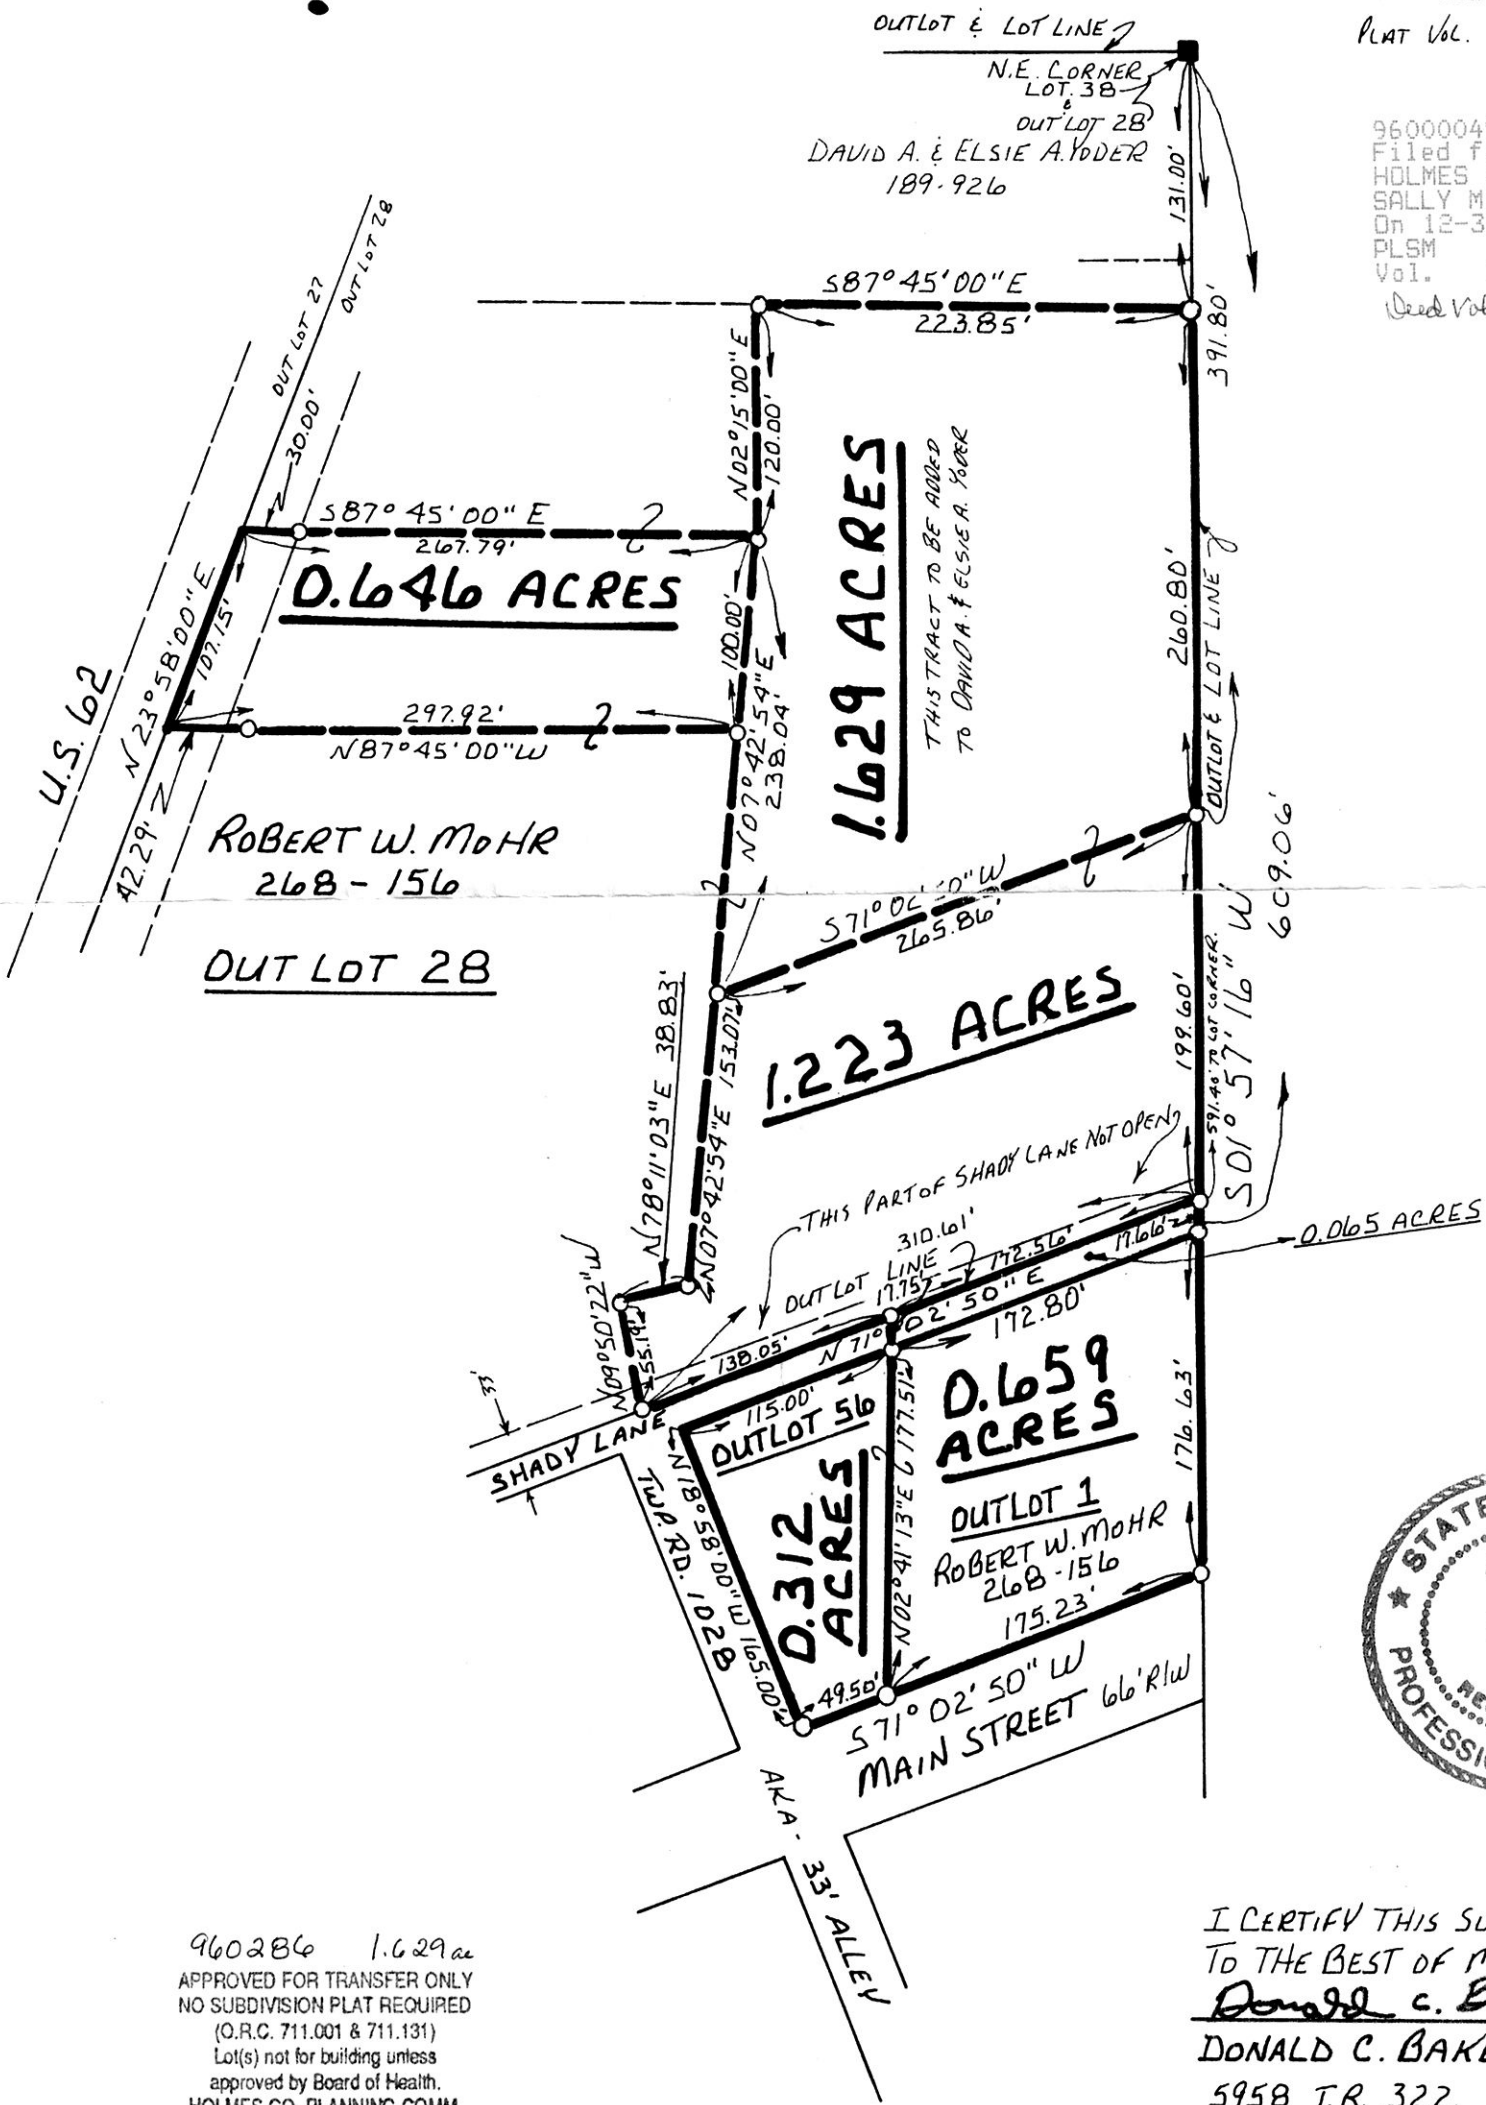

960286 1.629 ac  
 APPROVED FOR TRANSFER ONLY  
 NO SUBDIVISION PLAT REQUIRED  
 (O.R.C. 711.001 & 711.131)  
 Lot(s) not for building unless  
 approved by Board of Health.  
 HOLMES CO. PLANNING COMM.  
 By Tau Date 12-4-96

I CERTIFY THIS SURVEY TO BE CORRECT  
 TO THE BEST OF MY KNOWLEDGE.  
Donald C. Baker  
 DONALD C. BAKER P.S. 6938  
 595B T.R. 322  
 MILLERSBURG, OHIO 44654  
 PH. (330) 674-4788  
 SEPTEMBER 16, 1996  
 53596-SRU

9600004933  
 ROBERT RINFRET ATTY  
 MILLERSBURG,

PLAT APPROVED

12/5/96