


VILLAGE OF LAKEVILLE PART OF LOT 19

WASHINGTON TOWNSHIP
S.W. QTR. SECTION 25
T-20N; R-15W
HOLMES COUNTY, OHIO

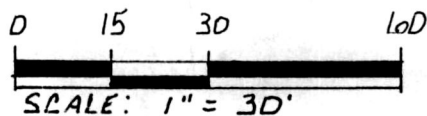


- IRON PIN FOUND
- △ R.R. SPIKE SET
- 5/8" REBAR WITH I.D. CAP SET
I.D. CAP MARKED "BAKER 693B"

REFERENCES:

DEED VOL. 275 PAGE 95B

SURVEYED FOR TERRY K. JONES

BEARINGS FROM PLAT VOL. 275 PAGE 95B

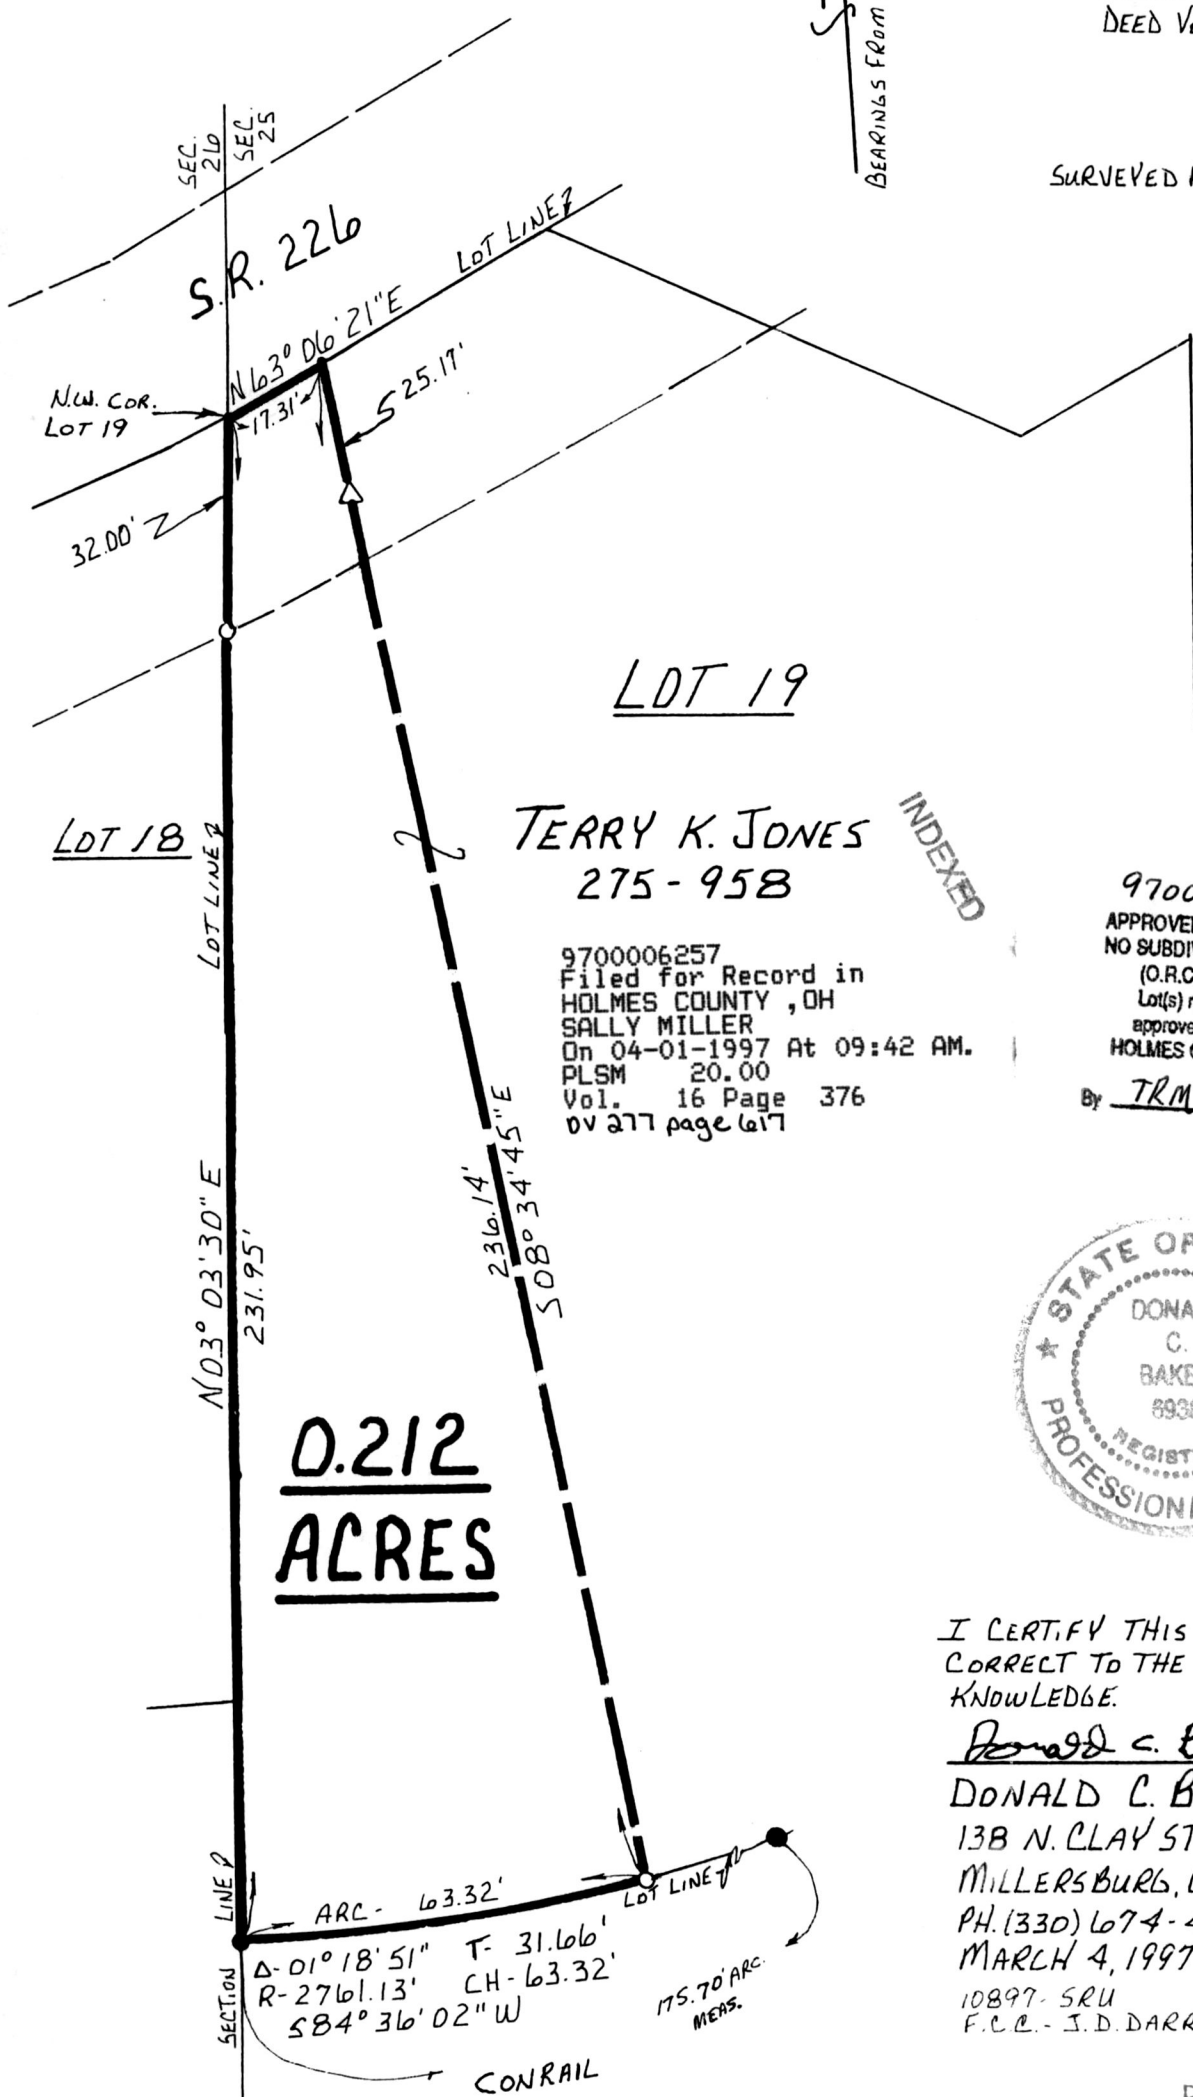

LOT 19

TERRY K. JONES
275 - 958

INDEXED

9700006257
 Filed for Record in
 HOLMES COUNTY, OH
 SALLY MILLER
 On 04-01-1997 At 09:42 AM.
 PLSM 20.00
 Vol. 16 Page 376
 0V 277 page 617

970041
 APPROVED FOR TRANSFER ONLY
 NO SUBDIVISION PLAT REQUIRED
 (O.R.C. 711.001 & 711.131)
 Lot(s) not for building unless
 approved by Board of Health.
 HOLMES CO. PLANNING COMM.
 By TRM Date 3/27/97

0.212
ACRES



I CERTIFY THIS SURVEY TO BE
CORRECT TO THE BEST OF MY
KNOWLEDGE.

Donald C. Baker
 DONALD C. BAKER P.S. 6938
 138 N. CLAY ST.
 MILLERSBURG, OHIO 44654
 PH. (330) 674-4788
 MARCH 4, 1997
 10897-SRU
 F.C.C. - J.D. DARR

PLAT APPROVED

9700006257
 THOMAS D GINDLESBERGER A
 MILLERSBURG.

3/27/97