


INDEXED

SALLY MILLER
 On 04-14-1997 At 09:22
 PLSM 20.00
 Vol. 16 Page 386
 cv 277 page 806

9700006473
 Filed for Record in
 HOLMES COUNTY, OH

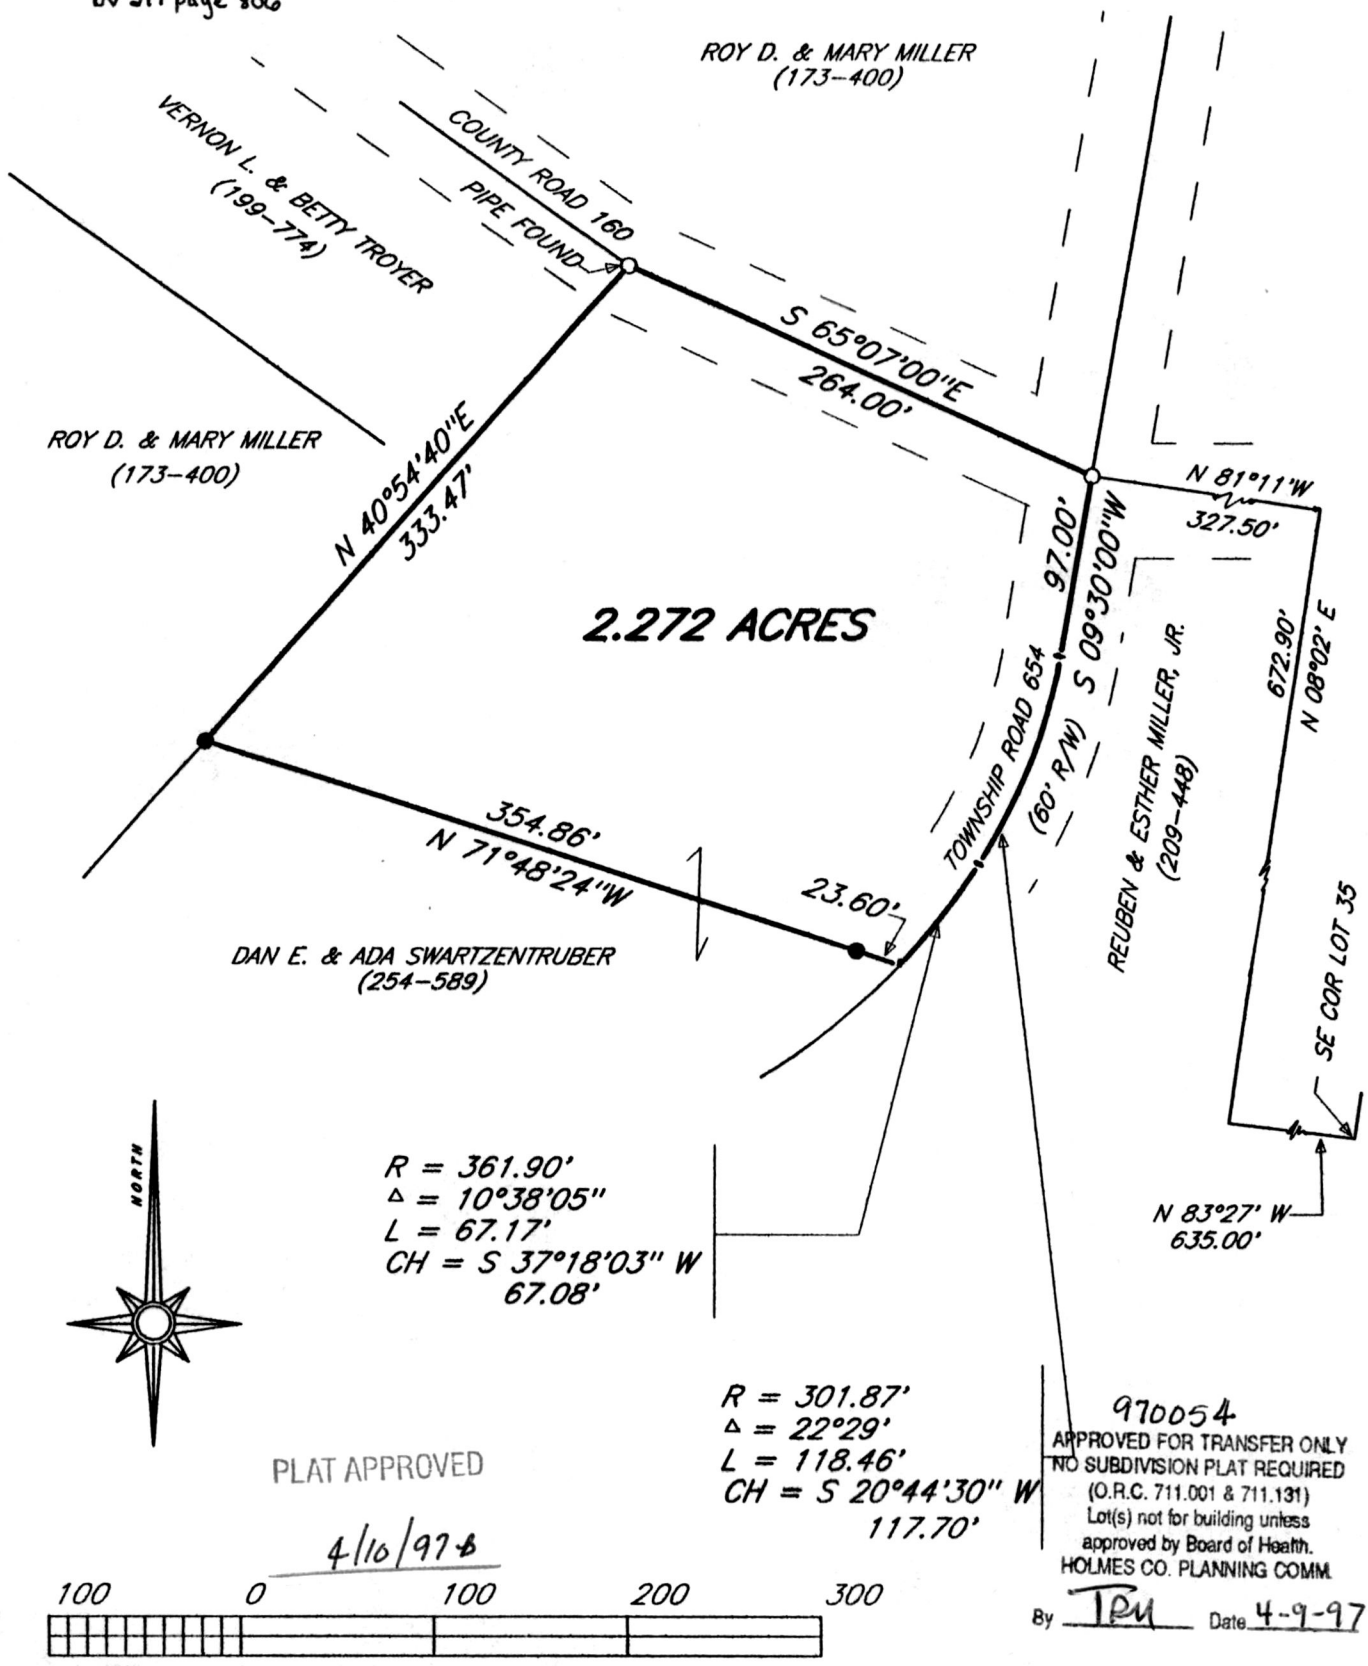

● IRON PIN SET WITH CAP STAMPED
 RON SMITH 5324

○ 1/2" DIAMETER PIN FOUND (EXCEPT AS SHOWN)

BEARINGS ORIENTED TO THE 5.54 ACRE TRACT
 (254-589)

I HEREBY CERTIFY THAT THIS PLAT
 IS TRUE AND CORRECT

Ronald L. Smith

RONALD L. SMITH, REGISTRATION NO. 5324

PLAT OF SURVEY FOR
DAN SWARTZENTRUBER

LOT 35, FOURTH QUARTER, T-10, R-5

PAINT TOWNSHIP
 HOLMES COUNTY, OHIO

DATE: 1/27/97 SCALE: 1" = 100'

RON SMITH SURVEYING
 4180 MURRAY ROAD NW
 DOVER, OHIO 44622
 (330) 343 - 4730