


BERLIN TOWNSHIP
1ST. QTR., LOT 15
T-9N; R-6W
HOLMES COUNTY, OHIO

REFERENCES:
DEED Vol. 188 PAGE 682
" " 273 " 739
" " 273 " 804

PLAT Vol. 7 PAGE 605

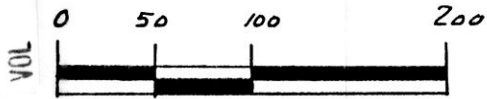

SCALE: 1" = 100'


- ▲ R.R. SPIKE FOUND
- IRON PIN FOUND
- △ R.R. SPIKE SET
- 5/8" RE BAR WITH I.D. CAP SET
- I.D. CAP MARKED "BAKER 6938"

BEARINGS FROM PLAT Vol. 15 PAGE 87


INDEXED

9700006928
Filed for Record in
HOLMES COUNTY, OH
SALLY MILLER
On 05-07-1997 At 09:43 AM.
PLSM 20.00
Vol. 16 Page 416
bv 278 pages 135+137

(SURVEYED FOR LEON MILLER)

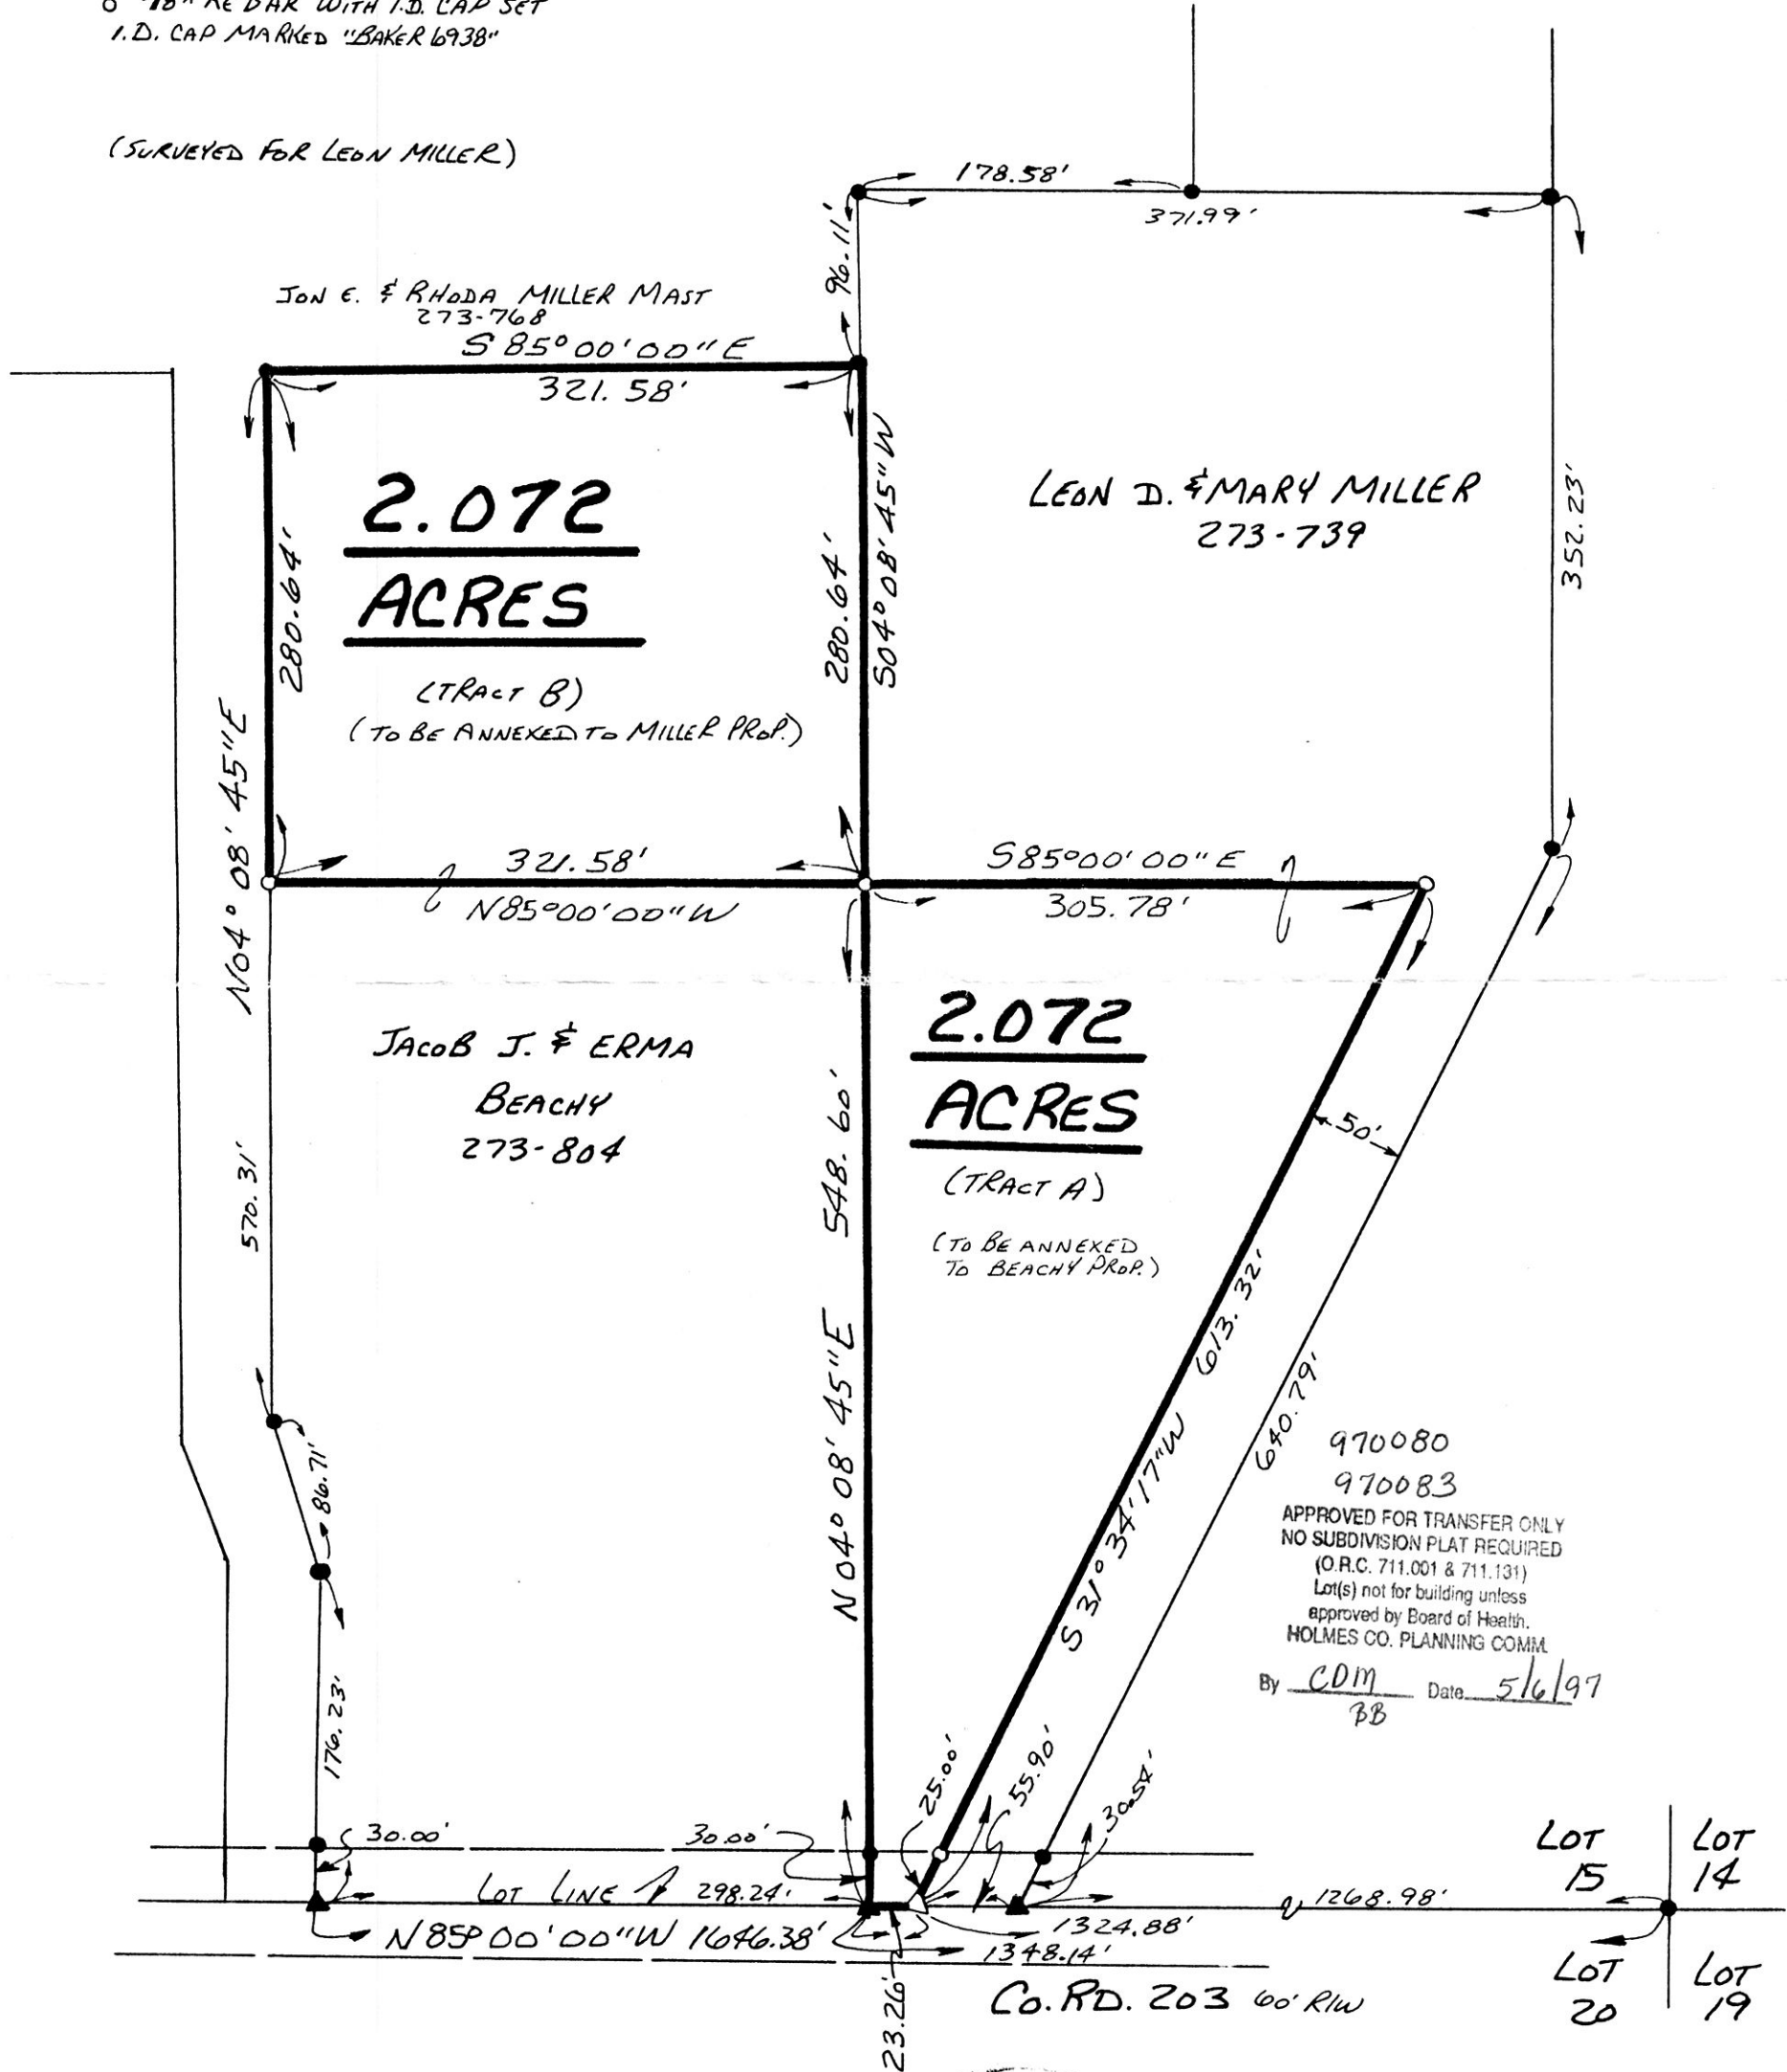

970080
970083
APPROVED FOR TRANSFER ONLY
NO SUBDIVISION PLAT REQUIRED
(O.R.C. 711.001 & 711.131)
Lot(s) not for building unless
approved by Board of Health.
HOLMES CO. PLANNING COMM.
By CDM Date 5/6/97
BB

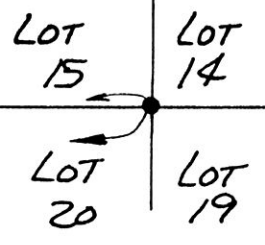

I CERTIFY THIS SURVEY TO BE CORRECT
TO THE BEST OF MY KNOWLEDGE.
Donald C. Baker
DONALD C. BAKER P.S. 6938
138 N. CLAY ST.
MILLERSBURG, OHIO 44654
PH. (330) 674-4788 APRIL 9, 1997
#16097-MLDAVIS
F.C.C. - F.D. BAKER



9700006928
THOMAS D GINDLESBERGER ATTY
MILLERSBURG,

PLAT APPROVED

5/6/97