

Boundary Plat  
for  
Christ U. Miller  
in  
Southwest Quarter  
Section 4  
Range 5W, Township 8N  
Clark Township  
Holmes County  
Ohio

Scale: 1" = 100' November 15, 1996

- = Recovered 3/4" rebars with aluminum caps
- ✱ = Recovered 3/4" rebars

**Research Data**


Deeds; 267/744 187/57 241/211 187/622

228/978 274/495 166/565

Surveys; G.A. Stewart, R.S. 414, May 1974

G.W. Stewart, R.S. 6357, March 1985

**Note;** This plat prepared by the undersigned and is based on surveys by G.A. Stewart, R.S. 414, May 1974 and by G.W. Stewart, R.S. 6357, March 1985.

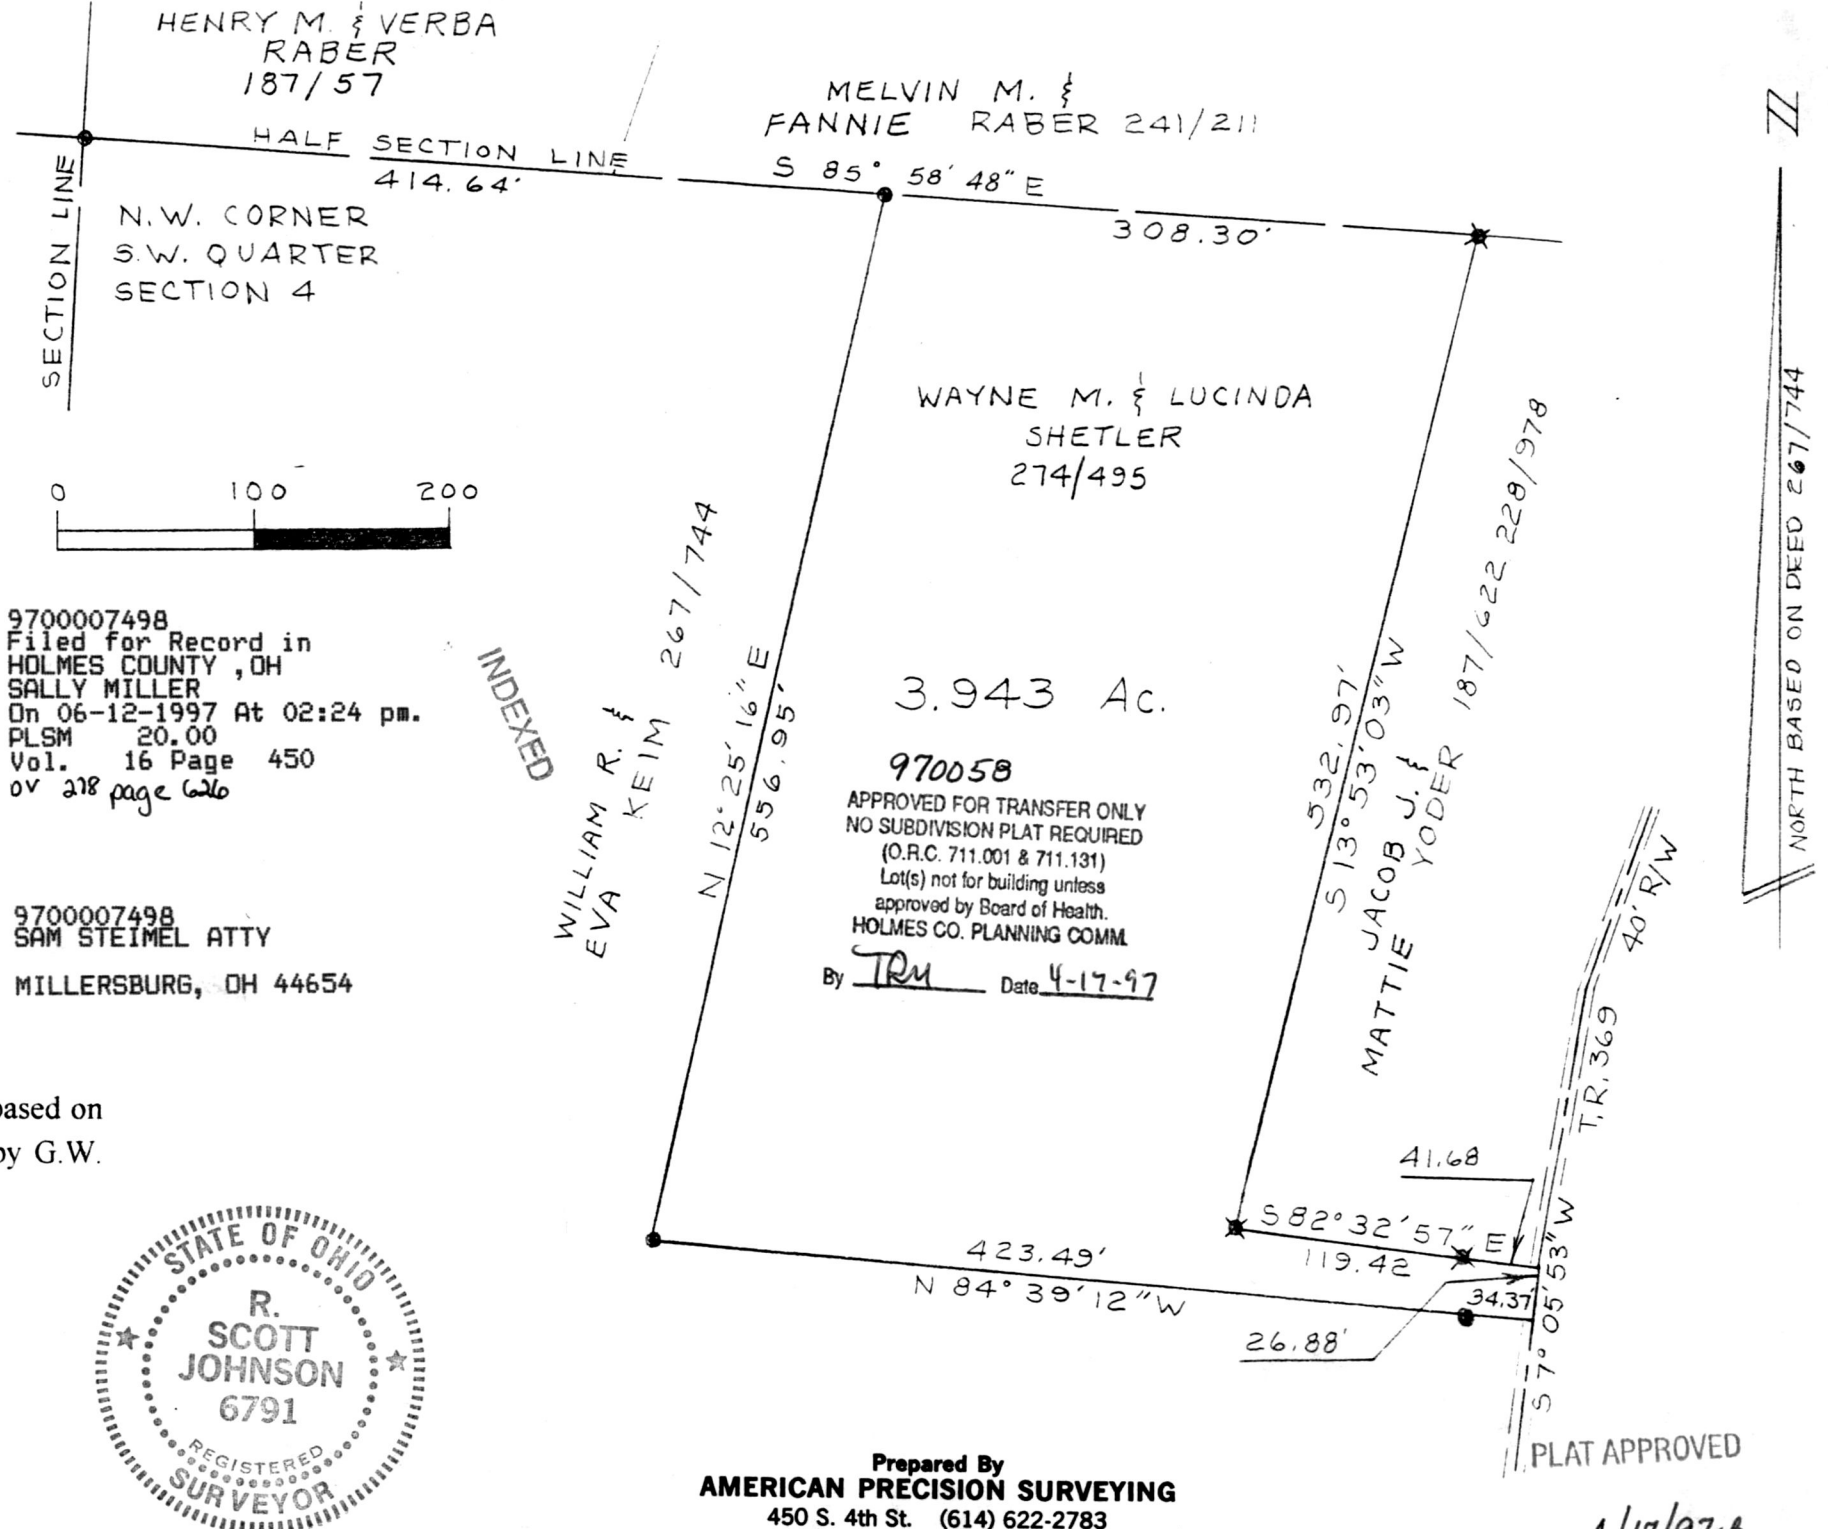

9700007498  
Filed for Record in  
HOLMES COUNTY, OH  
SALLY MILLER  
On 06-12-1997 At 02:24 pm.  
PLSM 20.00  
Vol. 16 Page 450  
ov 218 page 626

9700007498  
SAM STEIMEL ATTY  
MILLERSBURG, OH 44654

3.943 Ac.  
970058  
APPROVED FOR TRANSFER ONLY  
NO SUBDIVISION PLAT REQUIRED  
(O.R.C. 711.001 & 711.131)  
Lot(s) not for building unless  
approved by Board of Health.  
HOLMES CO. PLANNING COMM.  
By TRU Date 4-17-97



R. Scott Johnson  
Registered Professional Surveyor No. 6791

Prepared By  
**AMERICAN PRECISION SURVEYING**  
450 S. 4th St. (614) 622-2783  
COSHOCOTON, OHIO 43812

PLAT APPROVED  
4/17/97

VOL 16 PAGE 450

INDEXED

NORTH BASED ON DEED 267/744