

VOL 16 PAGE 519

WALNUT CREEK TOWNSHIP N.W. QTR. SECTION 21 T-9N; R-5W HOLMES COUNTY, OHIO

0 25 50 100

SCALE: 1" = 50'

- P.K. NAIL FOUND
- IRON PIN FOUND
- △ R.R. SPIKE SET
- 5/8" REBAR WITH I.D. CAP SET
- I.D. CAP MARKED "BAKER 693B"

REFERENCES:


DEED VOL. 215 PAGE 927
 " " 152 " 209
 " " 152 " 211
 " " 216 " 389

BEARINGS FROM PLAT VOL. 14 PAGE 961

SURVEYED FOR MARK COBLENTZ

9700008596
 Filed for Record in
 HOLMES COUNTY, OH
 SALLY MILLER
 On 08-21-1997 At 08:39 am.
 SMALL PLAT 20.00
 Vol. 16 Pg. 519 - 519
 DV 279 pg 590

INDEXED

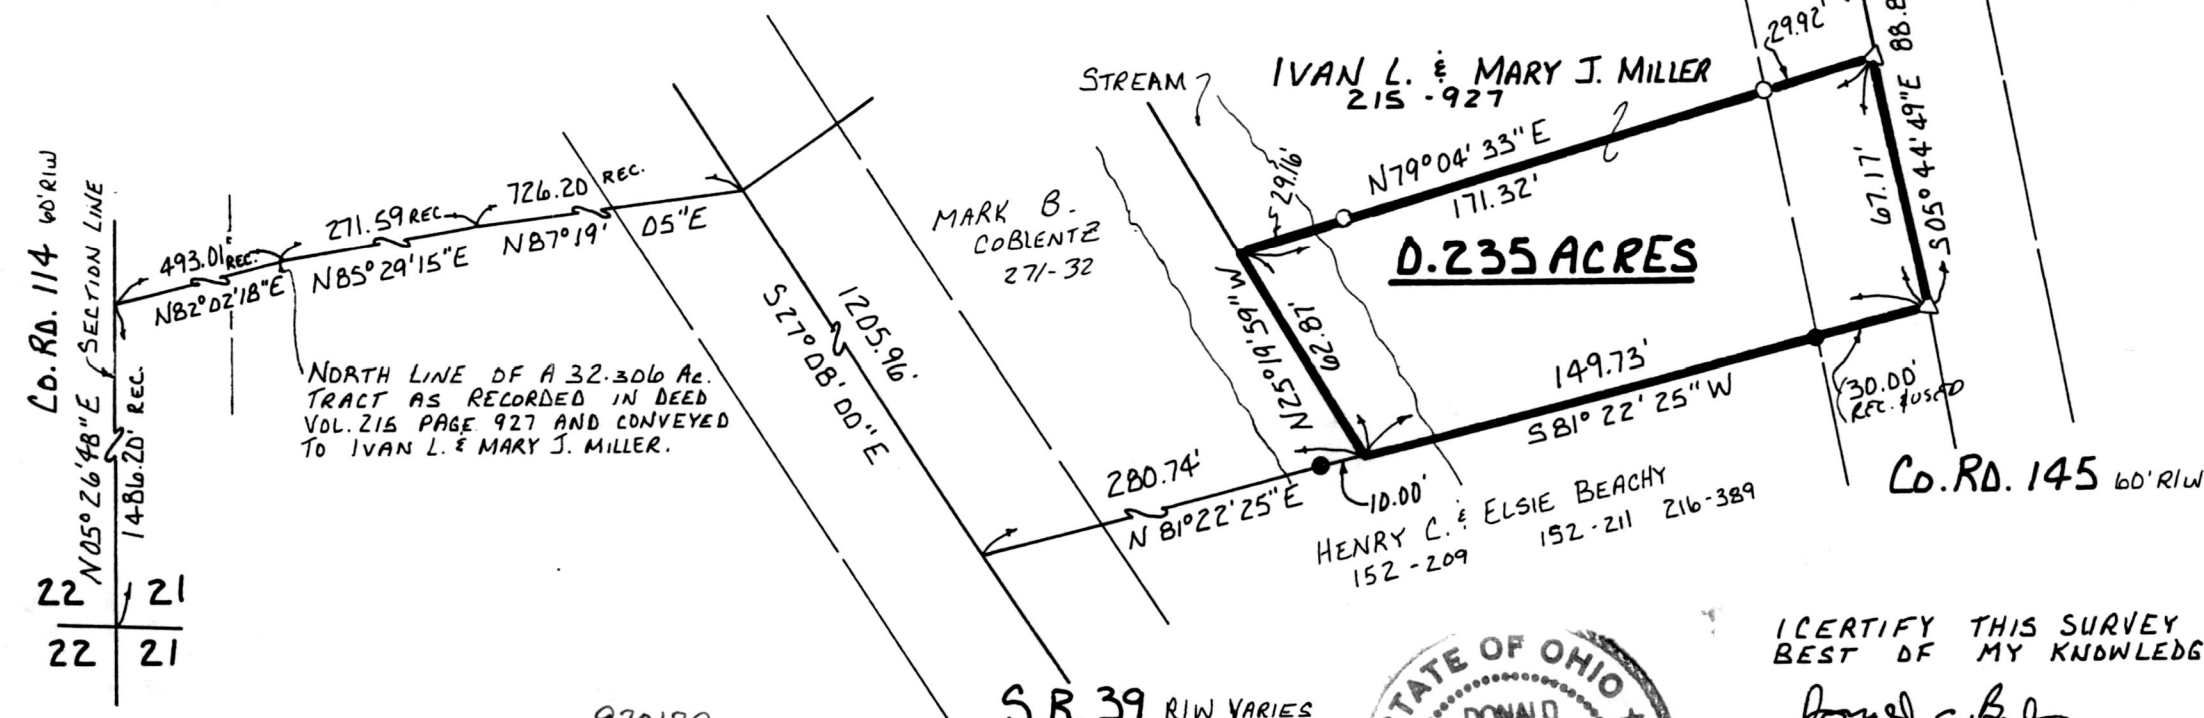

Co. Rd. 114 60' RIW
 SECTION LINE
 N 05° 26' 48" E
 1486.20' REC.
 22 | 21
 22 | 21

NORTH LINE OF A 32.306 AC. TRACT AS RECORDED IN DEED VOL. 215 PAGE 927 AND CONVEYED TO IVAN L. & MARY J. MILLER.

9700008596
 LAUREL SCHMID ATTY
 MILLERSBURG,

970179
 APPROVED FOR TRANSFER ONLY
 NO SUBDIVISION PLAT REQUIRED
 (O.R.C. 711.001 & 711.131)
 Lot(s) not for building unless
 approved by Board of Health.
 HOLMES CO. PLANNING COMM.

By COM Date 8/20/97

PLAT APPROVED

8/20/97



I CERTIFY THIS SURVEY TO BE CORRECT TO THE BEST OF MY KNOWLEDGE.

Donald C. Baker
 DONALD C. BAKER P.S. 693B
 138 N. CLAY ST.
 MILLERSBURG, OHIO 44654
 PH: (330) 674-4788
 JUNE 13, 1997

35797 - FJM
 F.C.C. - F.D. BAKER