


9700008674
Filed for Record in
HOLMES COUNTY, OH
On 08-26-1997 At 11:01 AM.
SALLY MILLER
SMALL PLAT
Vol. 16 Pg. 20.00
523 - 523
INDEXED

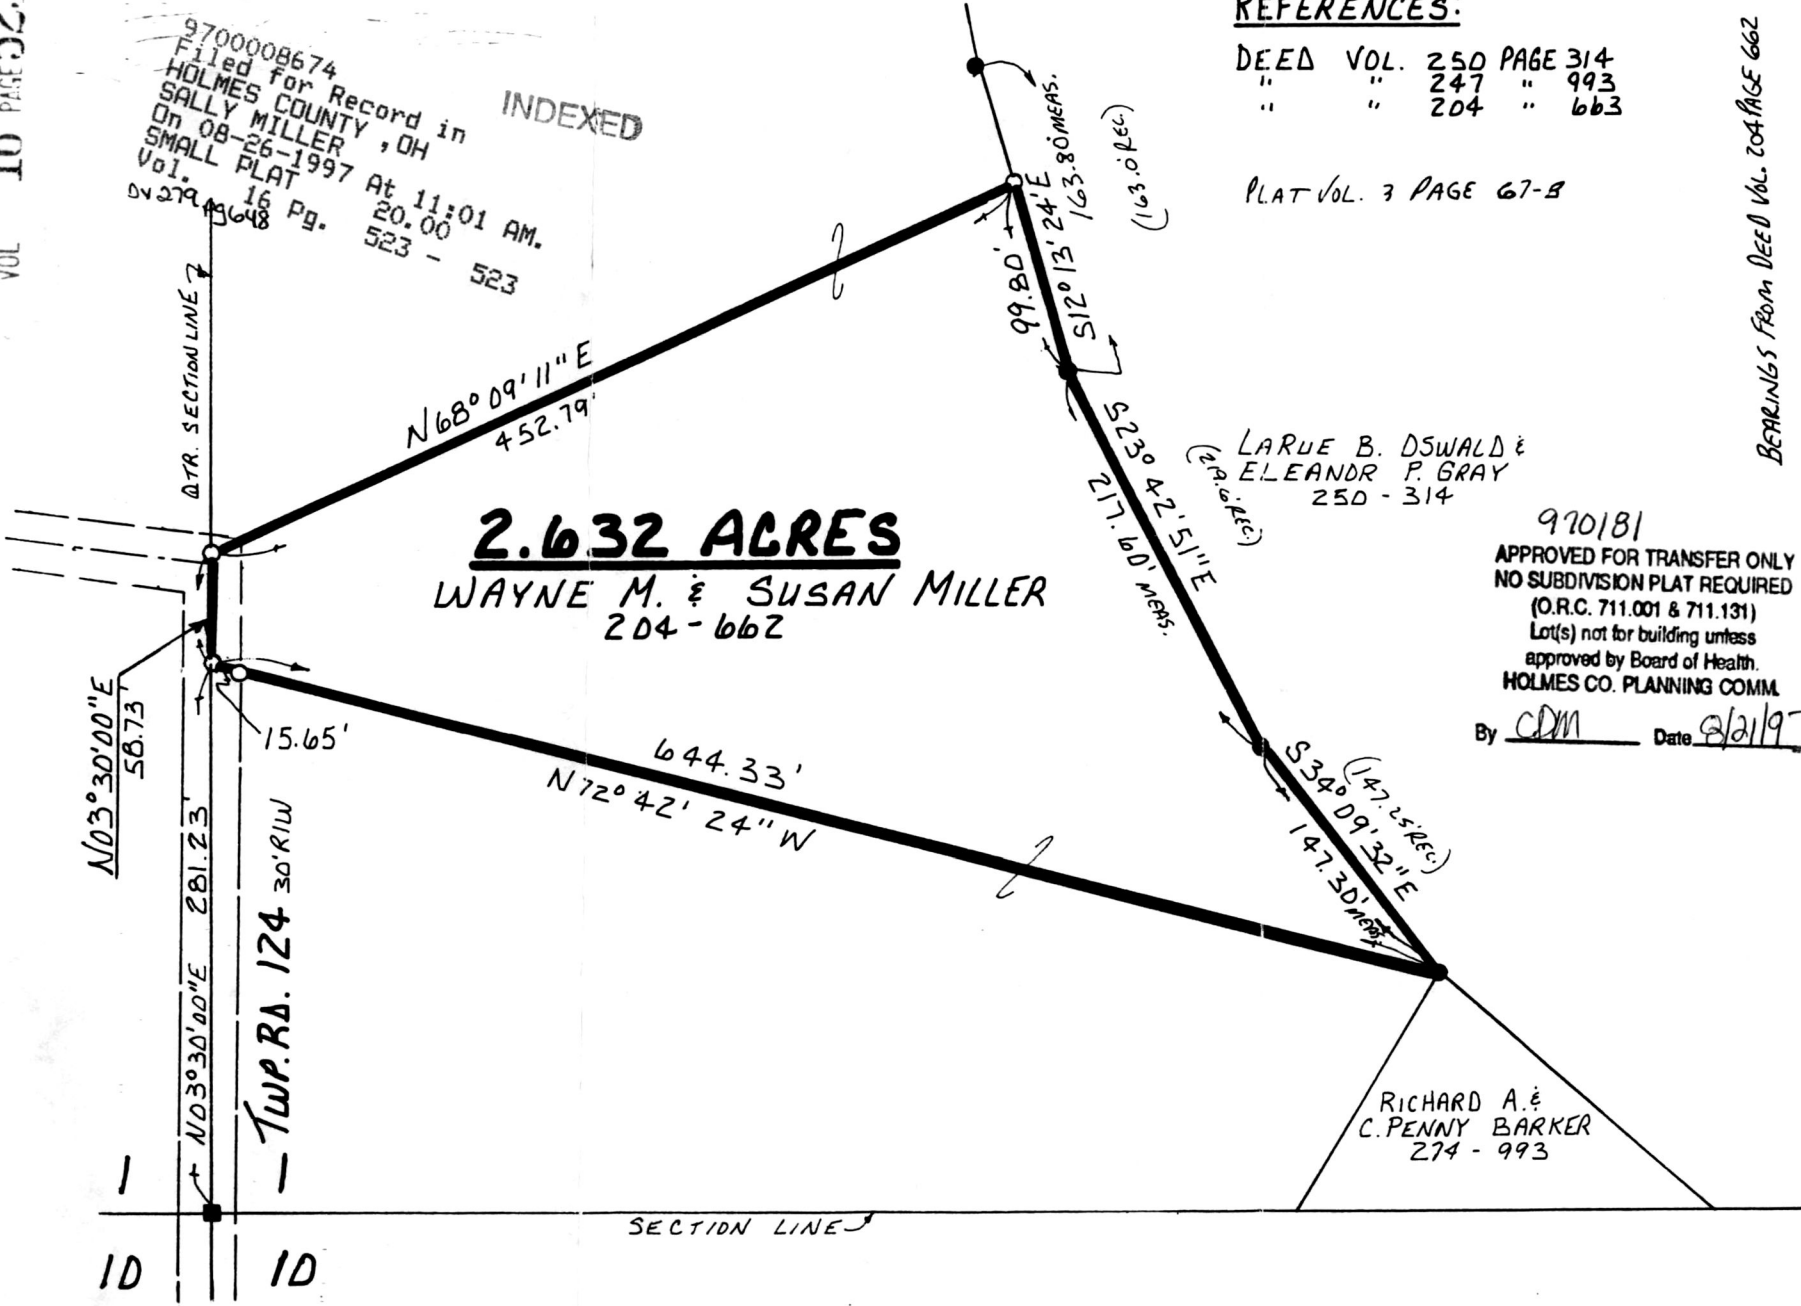

REFERENCES:
DEED VOL. 250 PAGE 314
" " 247 " 993
" " 204 " 663
PLAT VOL. 3 PAGE 67-B

LARUE B. DSWALD &
ELEANOR P. GRAY
250 - 314

970181
APPROVED FOR TRANSFER ONLY
NO SUBDIVISION PLAT REQUIRED
(O.R.C. 711.001 & 711.131)
Lot(s) not for building unless
approved by Board of Health.
HOLMES CO. PLANNING COMM.
By CDM Date 8/21/97

RICHARD A. &
C. PENNY BARKER
274 - 993

MECHANIC TOWNSHIP
S.E. QTR. SECTION 1
T-8N; R-6W
HOLMES COUNTY, OHIO
SCALE: 1" = 100'

STONE FOUND
IRON PIN FOUND
0518" REBAR WITH I.D. CAP SET
I.D. CAP MARKED "BAKER 6938"
SURVEYED FOR WAYNE MILLER



I CERTIFY THIS SURVEY TO BE CORRECT
TO THE BEST OF MY KNOWLEDGE.

Donald C. Baker
DONALD C. BAKER P.S. 6938
138 N. CLAY ST.
MILLERSBURG, OHIO 44654
PH: (330) 674-4788
JULY 9, 1997
F.C.C. - F.D. BAKER 39297 FJM

PLAT APPROVED
8/22/97

9700008674
THOMAS GINDLESBERGER ATTY
MILLERSBURG,