

MONROE TOWNSHIP 1ST. QTR. LOT 25 T-9N; R-BW HOLMES COUNTY, OHIO

0 100 200 400
SCALE: 1" = 200'

- IRON PIN FOUND
- ▲ R.R. SPIKE FOUND
- △ R.R. SPIKE SET
- 5/8" REBAR WITH I.D. CAP SET
- I.D. CAP MARKED "BAKER 6938"

SURVEYED FOR BILL BAKER

REFERENCES:

DEED	VOL.	PAGE
	120	483
"	"	193 " 250
"	"	255 " 659
"	"	150 " 125
"	"	277 " 1
"	"	277 " 852

CURVE: A


Δ	32°09'02"
R	829.31'
A	465.35'
T	238.98'
CH	459.27'
BRG	S60°29'06"E

CURVE: B

Δ	14°00'00"
R	3906.53'
A	954.54'
T	479.66'
CH	952.17'
BRG	N69°34'00"W

9700008983
 Filed for Record in
 HOLMES COUNTY, OH
 SALLY MILLER
 On 09-12-1997 At 09:40 am.
 SMALL PLAT 20.00
 Vol. 16 Pg. 533 - 533
 by 279 page 984

INDEXED

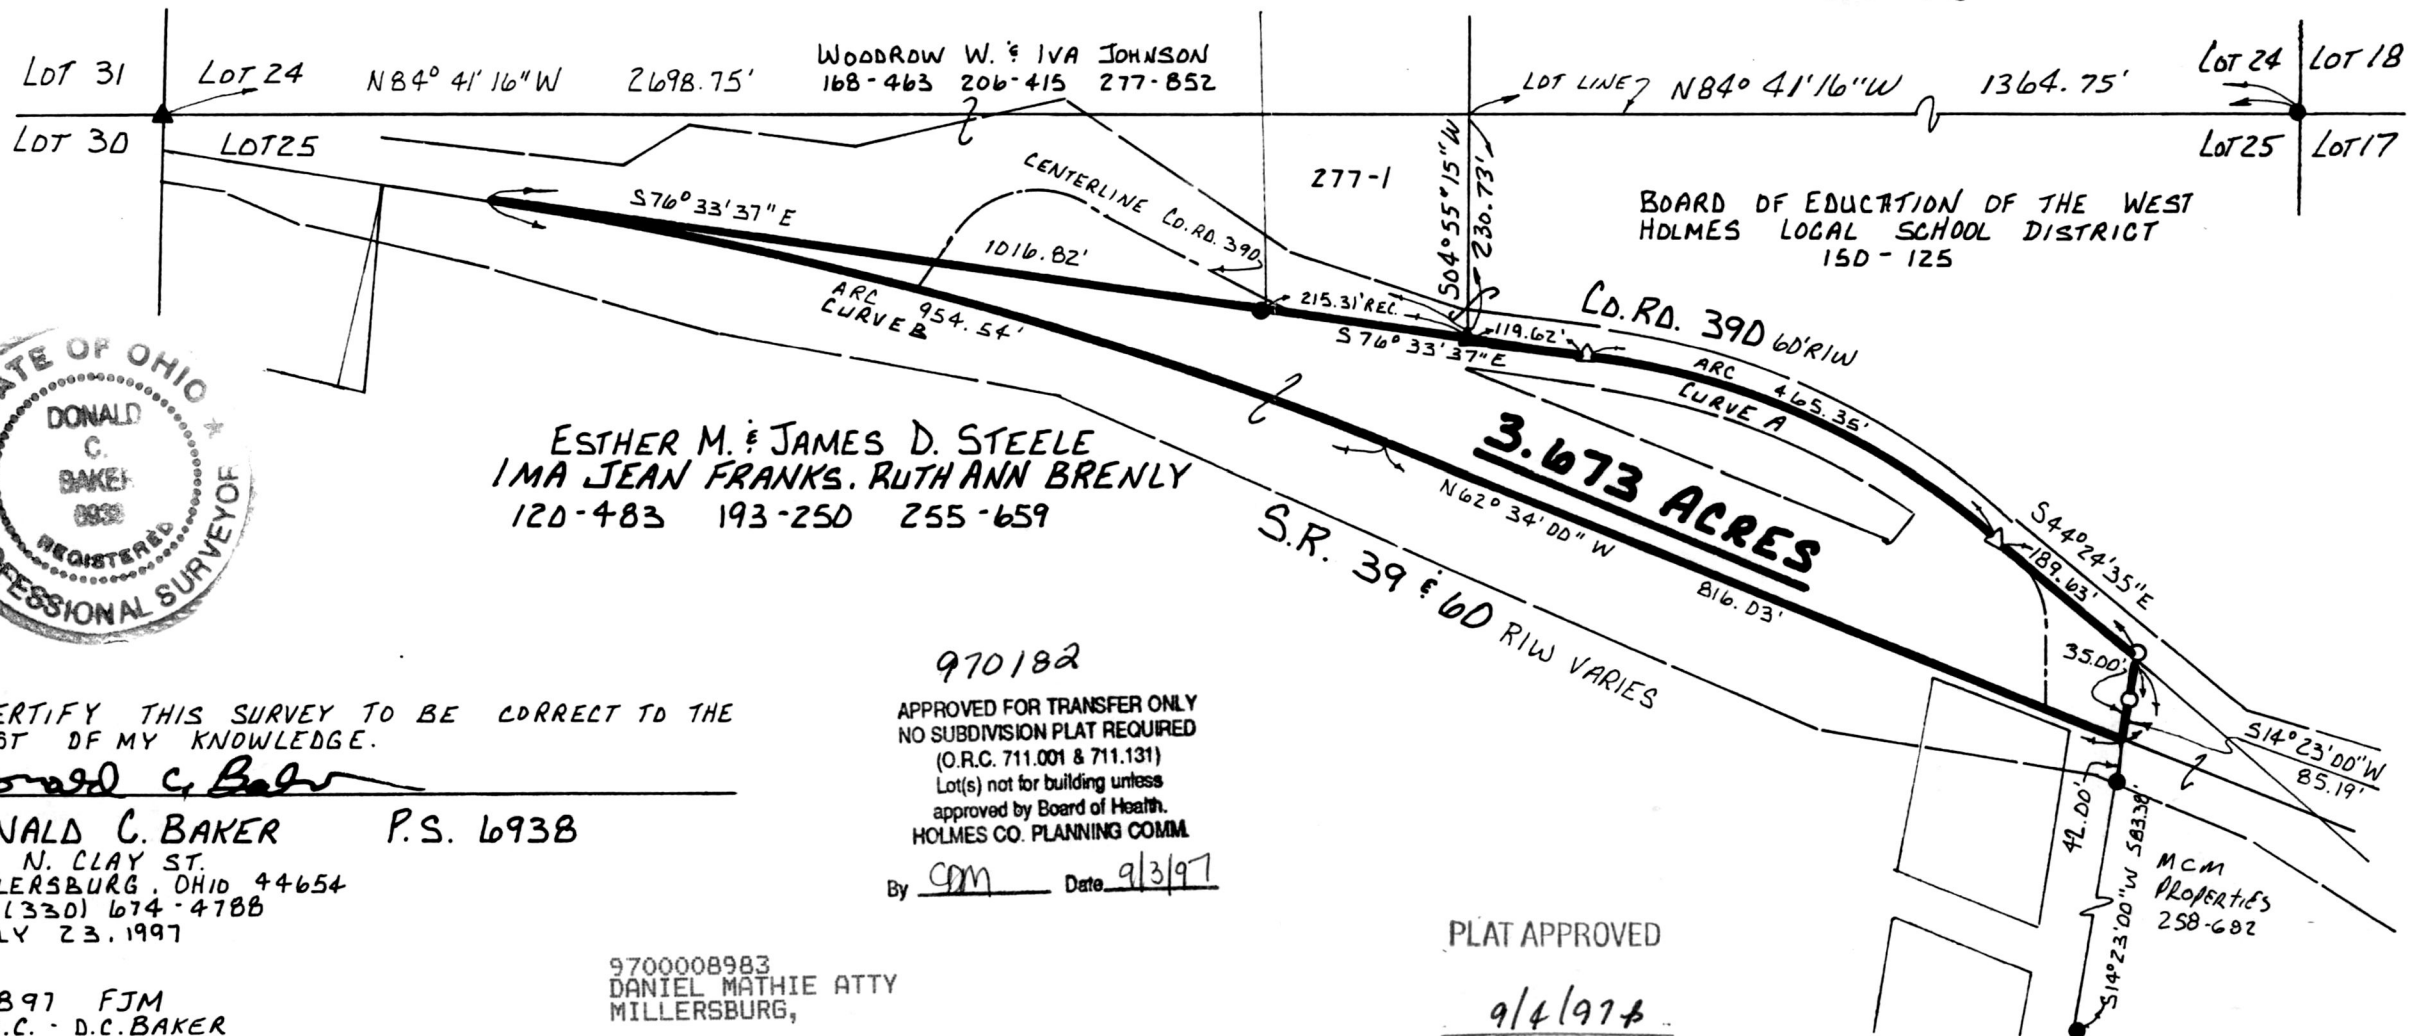

ESTHER M. & JAMES D. STEELE
 IMA JEAN FRANKS, RUTH ANN BRENLY
 120-483 193-250 255-659

3.673 ACRES

I CERTIFY THIS SURVEY TO BE CORRECT TO THE BEST OF MY KNOWLEDGE.

Donald C. Baker
DONALD C. BAKER P.S. 6938
 138 N. CLAY ST.
 MILLERSBURG, OHIO 44654
 PH: (330) 674-4788
 JULY 23, 1997

970182
 APPROVED FOR TRANSFER ONLY
 NO SUBDIVISION PLAT REQUIRED
 (O.R.C. 711.001 & 711.131)
 Lot(s) not for building unless
 approved by Board of Health.
 HOLMES CO. PLANNING COMM.

By CDM Date 9/3/97

PLAT APPROVED

9/4/97

43897 FJM
 F.C.C. - D.C. BAKER

9700008983
 DANIEL MATHIE ATTY
 MILLERSBURG,