

KILLBUCK TOWNSHIP
S.E. QTR. SECTION 3
T-8N; R-7W

MECHANIC TOWNSHIP
S.W. QTR. SECTION 2
T-8N; R-7W
HOLMES COUNTY, OHIO
(SURVEYED FOR HOLMES WOODLAND, INC.)




- SCALE: 1" = 200'
- STONE FOUND
 - ▲ R.R. SPIKE FOUND
 - IRON PIN FOUND
 - P.K. NAIL SET
 - 5/8" RE BAR WITH I.D. CAP SET
 - I.D. CAP MARKED "BAKER 6938"

REFERENCES:
DEED VOL. 254 PAGE 315
" " 135 " 574
" " 257 " 829

PLAT VOL. 14 PAGE 432
" " 14 " 431
" " 14 " 505
" " 14 " 305
" " 14 " 78
" " 12 " 238
" " 14 " 217

BEARINGS FROM PLAT VOL. 11 PAGE 106

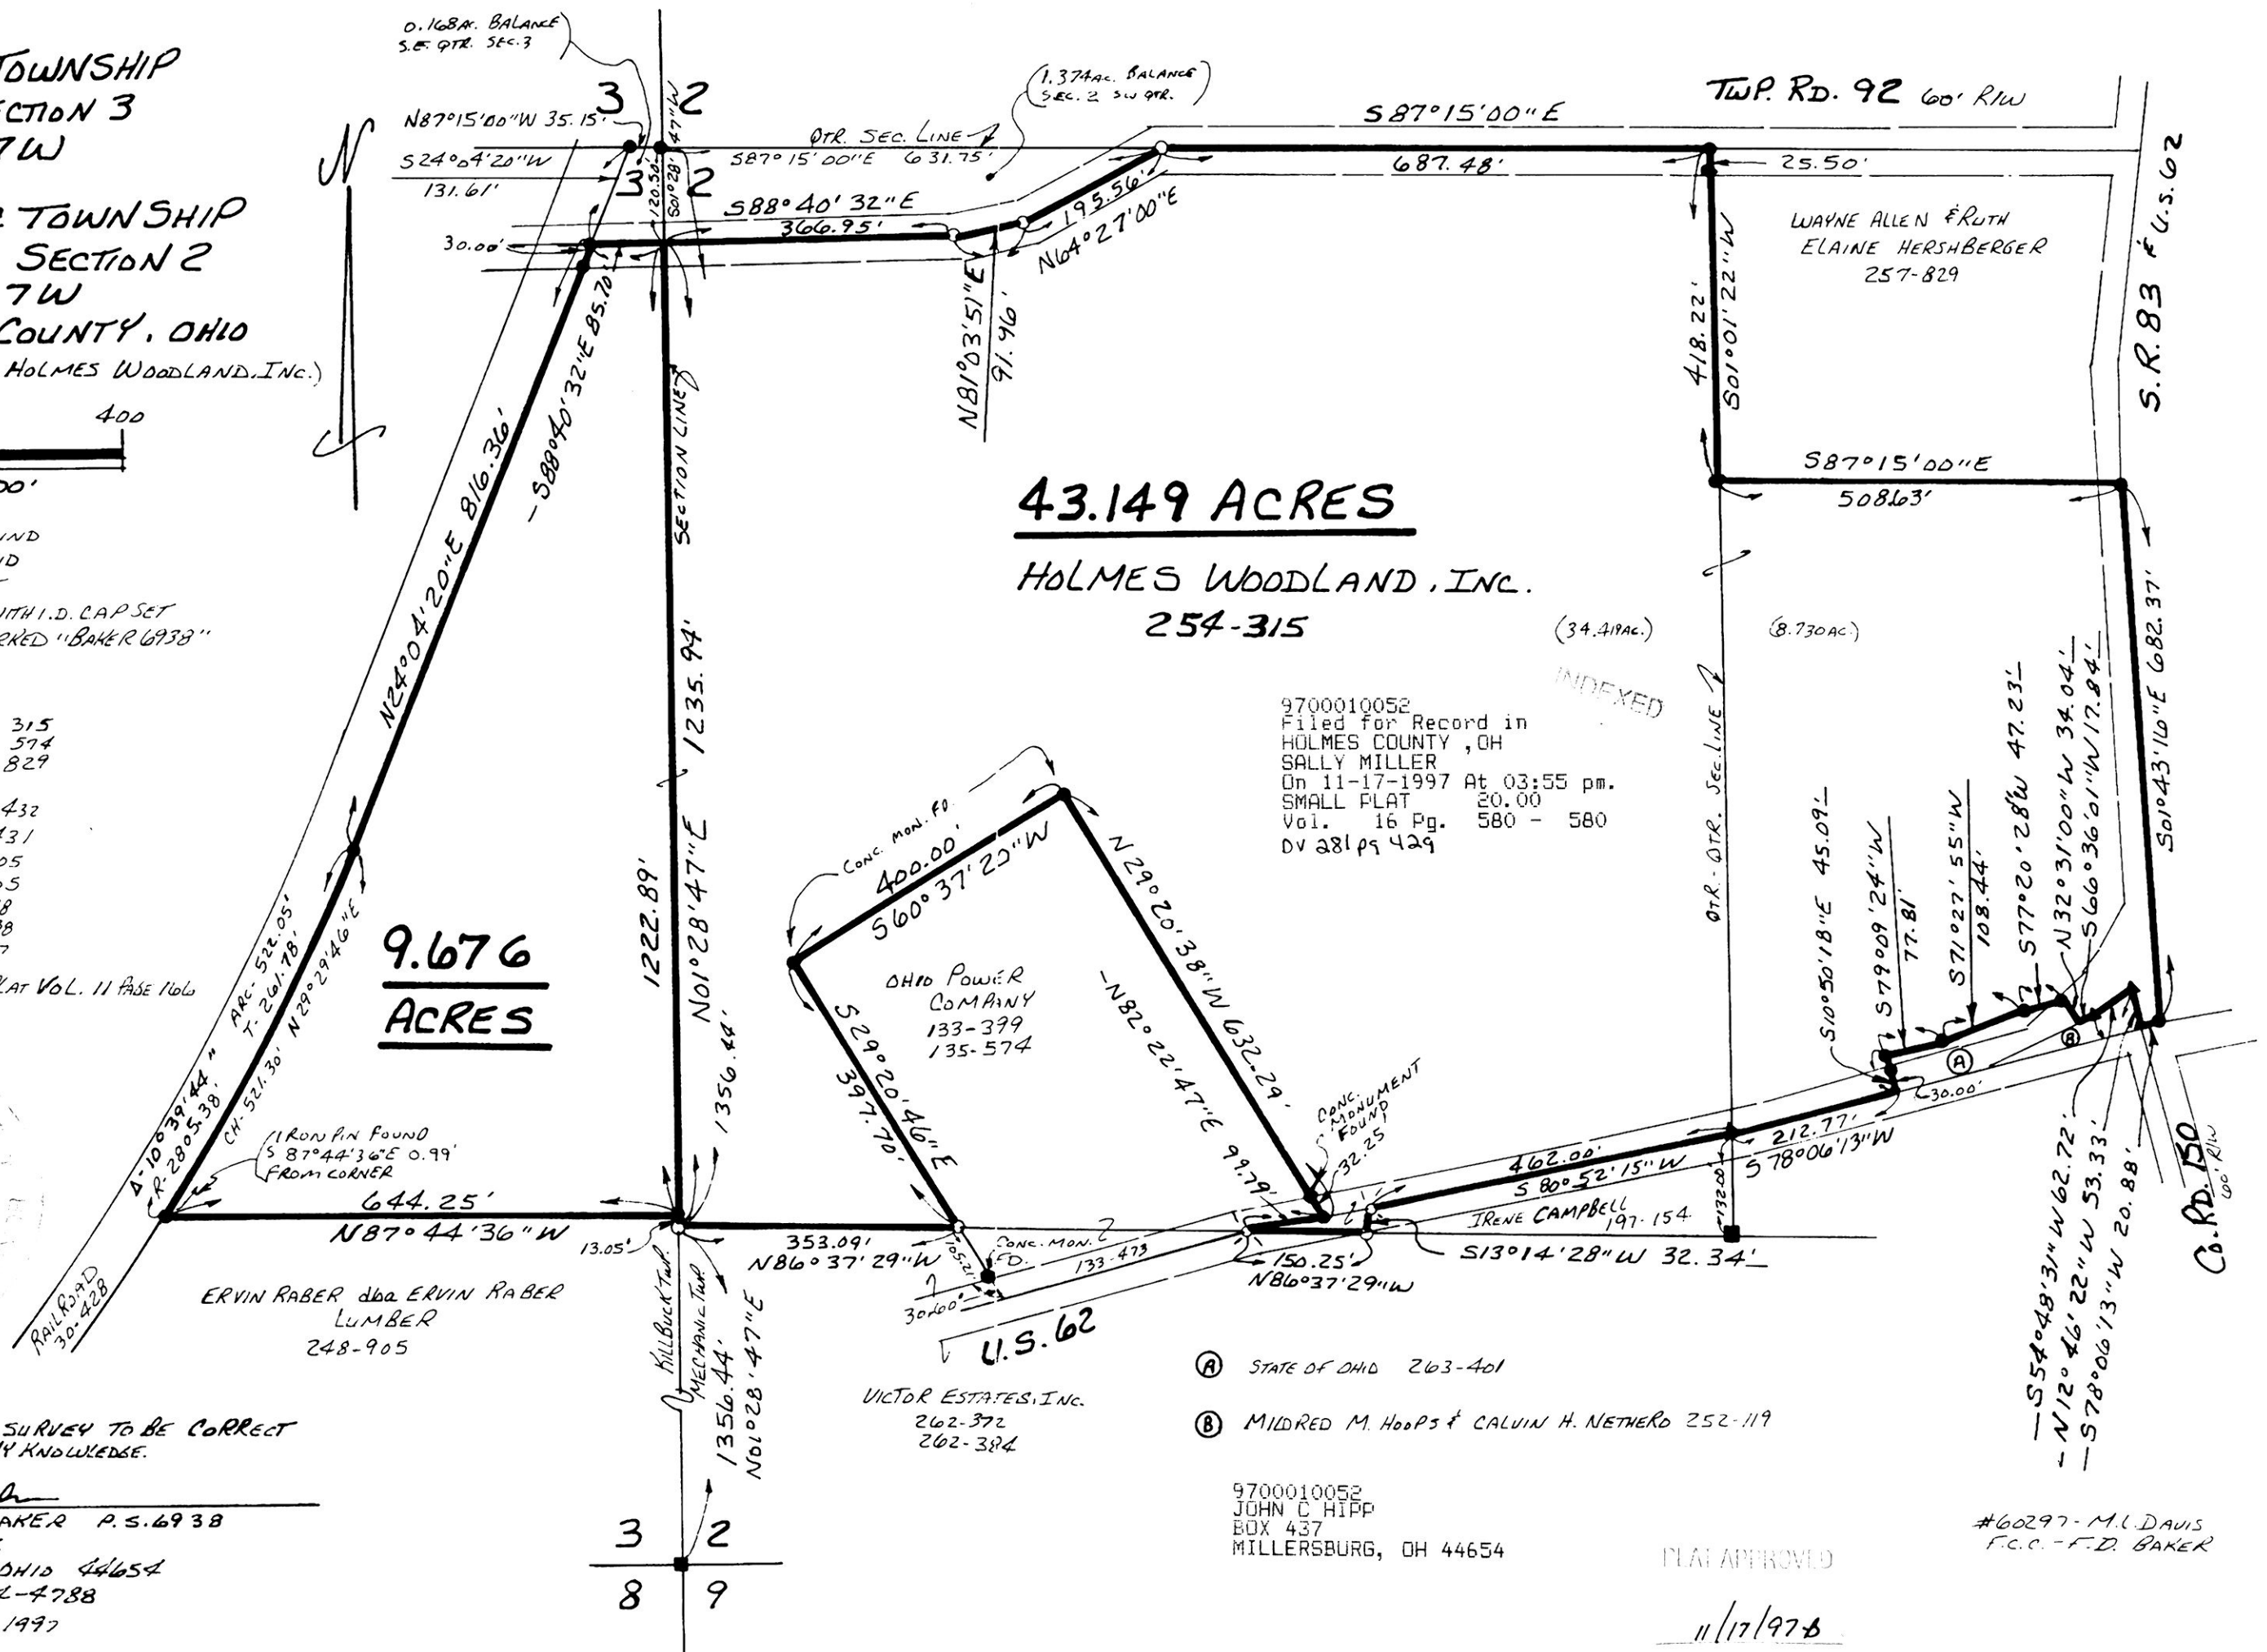

085
16
10/17/97

I CERTIFY THIS SURVEY TO BE CORRECT TO THE BEST OF MY KNOWLEDGE.

Donald C. Baker
DONALD C. BAKER P.S. 6938
138 N. CLAY ST.
MILLERSBURG, OHIO 44654
PH. (330) 674-4788
OCTOBER 27, 1997

- Ⓐ STATE OF OHIO 263-401
- Ⓑ MILDRED M. HOOPS & CALVIN H. NETHERO 252-119

9700010052
JOHN C. HIPPI
BOX 437
MILLERSBURG, OH 44654

PLAT APPROVED
11/17/97

#60297 - M.L. DAVIS
F.C.C. - F.D. BAKER