

- IRON PIN FOUND
- 5/8" REBAR WITH ID. CAP SET
- ID. CAP MARKED "BAKER 693B"





RIPLEY TOWNSHIP  
 N.E. QTR. SECTION 35  
 N.W. QTR. SECTION 36  
 T-18N; R-14W  
 HOLMES COUNTY, OHIO

SURVEYED FOR BERT MILLER

REFERENCES:

|               |           |
|---------------|-----------|
| DEED VOL. 267 | PAGE 609  |
| " "           | 166 " 374 |
| " "           | 227 " 499 |
| " "           | 227 " 502 |

BEARINGS FROM DEED VOL. 240 PAGE 811

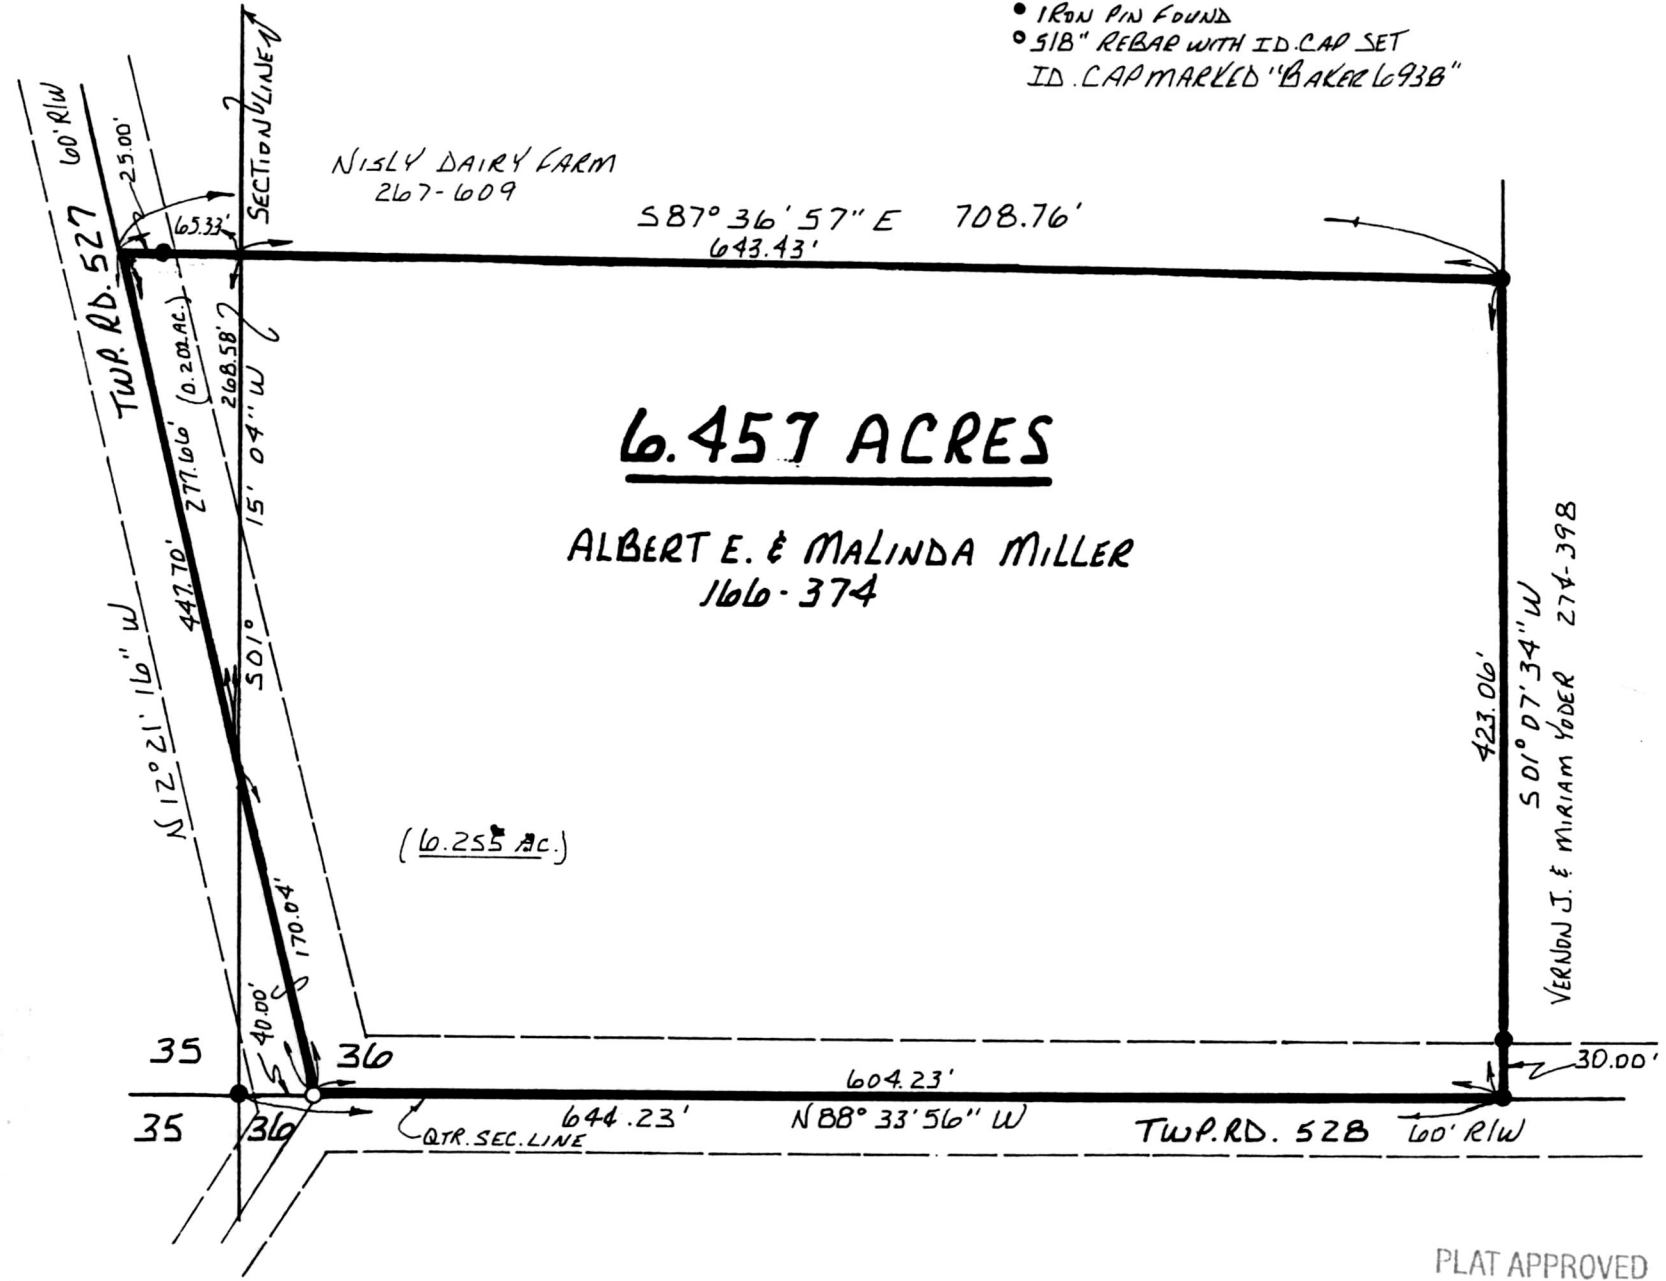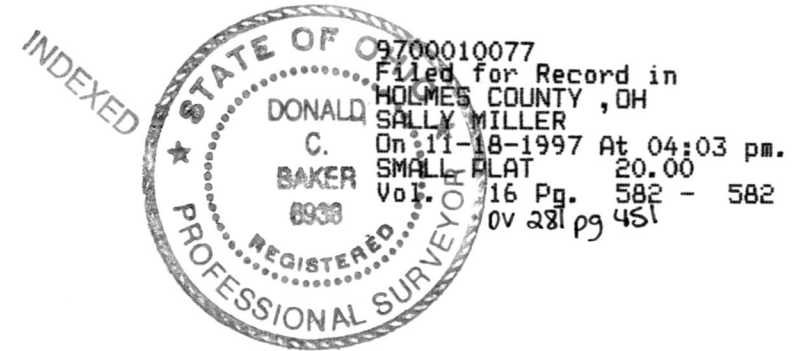

**6.457 ACRES**

ALBERT E. & MALINDA MILLER  
166-374

I CERTIFY THIS SURVEY TO BE CORRECT TO THE BEST OF MY KNOWLEDGE.

PAUL A MILLER LAW OFFICE  
MILLERSBURG, OH 44654

*Donald C. Baker*  
 DONALD C. BAKER P.S. 6938  
 138 N. CLAY ST.  
 MILLERSBURG, OHIO 44654  
 PH. (330) 674-4788  
 SEPTEMBER 30, 1997

PLAT APPROVED

11/13/97B

54497 - FJM/SR  
F.C.C. - D.C. BAKER