


S.R. 514

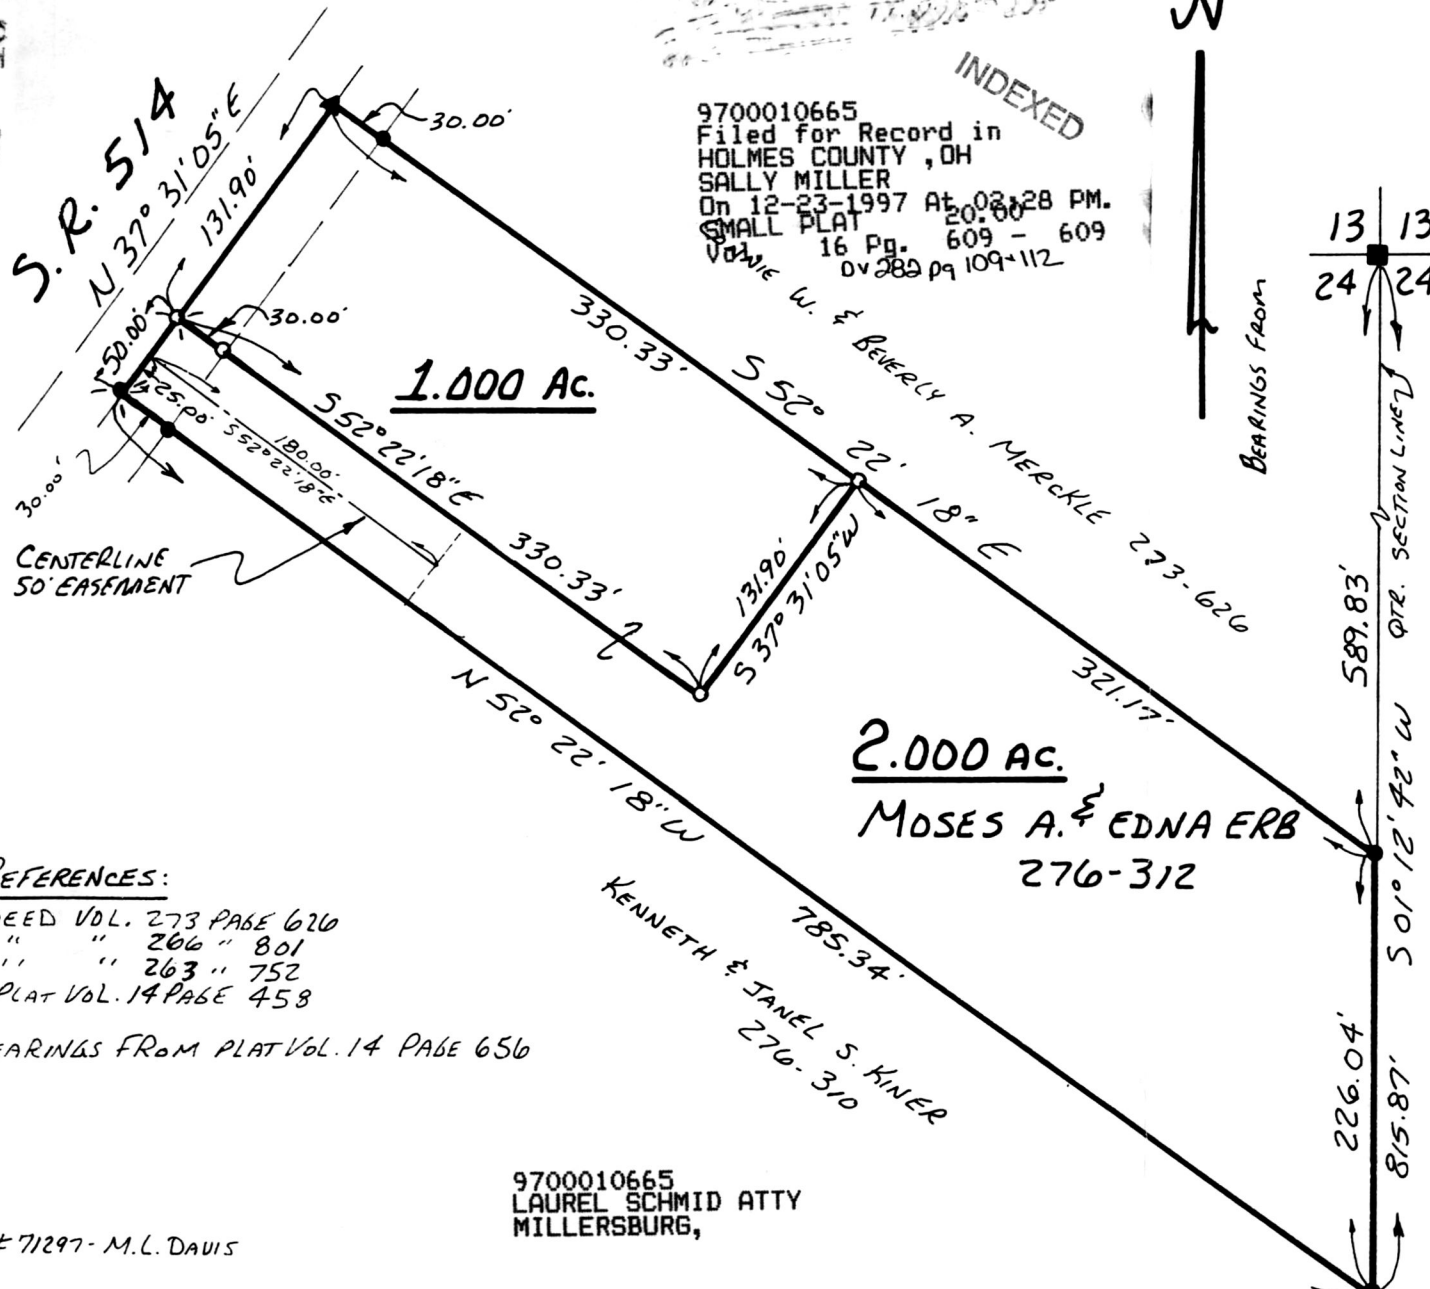


9700010665  
 Filed for Record in  
 HOLMES COUNTY, OH  
 SALLY MILLER  
 On 12-23-1997 At 02:28 PM.  
 SMALL PLAT 20.00  
 Vol 16 pg 609 - 609  
 Div 289 pg 109-112

INDEXED




BEARINGS FROM

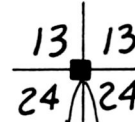

KNOX TOWNSHIP  
 N.W. QTR. SECTION 24  
 T-19N ; R-15W  
 HOLMES COUNTY, OHIO

SURVEYED FOR MOSE ERB

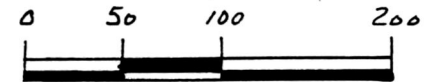

SCALE: 1" = 100'

- ▲ R.R. SPIKE FOUND
- IRON PIN FOUND
- ⊥ P.K. NAIL FOUND
- ⊥ STONE FOUND
- ⊙ P.K. NAIL SET
- 5/8" RE BAR WITH I.D. CAP SET
- I.D. CAP MARKED "BAKER 6938"

REFERENCES:

DEED VOL. 273 PAGE 620  
 " " 266 " 801  
 " " 263 " 752  
 PLAT VOL. 14 PAGE 458

BEARINGS FROM PLAT VOL. 14 PAGE 656

9700010665  
 LAUREL SCHMID ATTY  
 MILLERSBURG,

# 71297 - M.L. DAVIS



970243 970244  
 APPROVED FOR TRANSFER ONLY  
 NO SUBDIVISION PLAT REQUIRED  
 (O.R.C. 711.001 & 711.131)  
 Lot(s) not for building unless  
 approved by Board of Health.  
 HOLMES CO. PLANNING COMM.

By *[Signature]* Date 12-16-97

I CERTIFY THIS SURVEY TO BE CORRECT  
 TO THE BEST OF MY KNOWLEDGE.

*Donald C. Baker*  
 DONALD C. BAKER P.S. 6938  
 138 N. CLAY ST.  
 MILLERSBURG, OHIO 44654  
 Ph. 330/674-4788

Nov. 21, 1997

PLAT APPROVED  
 12/16/97 *[Signature]*