


0 50 100 200

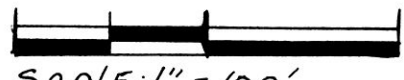

SCALE: 1" = 100'

- ▲ R.R. SPIKE FOUND
- IRON PIN FOUND
- △ R.R. SPIKE SET
- P. K. NAIL SET
- 5/8" RE BAR WITH I. D. CAP SET
- I. D. CAP MARKED "BAKER 6938"

HARDY TOWNSHIP
2ND. QTR. LOTS 20 & 28
T-9N; R-7W
HOLMES COUNTY, OHIO


(SURVEYED FOR: BIG COUNTRY ESTATES, LIMITED)

REFERENCES:

DEED VOL. 269 PAGE 898	VOL 16 PAGE 653
" " 203 " 544	
" " 213 " 56	
" " 196 " 73	
" " 258 " 719	
" " 277 " 734	
" " 270 " 445	
" " 273 " 795	
PLAT VOL. 16 PAGE 115	
BEARINGS FROM PLAT VOL. 8 PAGE 52	

INDEXED

980000647
 Filed for Record in
 HOLMES COUNTY, OH
 SALLY MILLER
 On 02-12-1998 At 03:27 pm.
 PLAT MED 21.60
 Book OR Vol. 16 Pg. 653 - 653
 or vol 3 pg 264

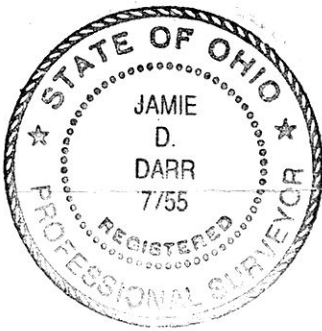


I CERTIFY THIS SURVEY TO BE CORRECT TO THE BEST OF MY KNOWLEDGE.

Jamie D. Darr
 JAMIE D. DARR P.S. 7755

DONALD C. BAKER SURVEYING
 138 N. CLAY ST.
 MILLERSBURG, OHIO 44654
 PH. (330) 674-4788
 NOVEMBER 24, 1997

#58597(A) - M.L. DAVIS
 F.C.C. - J.D. DARR

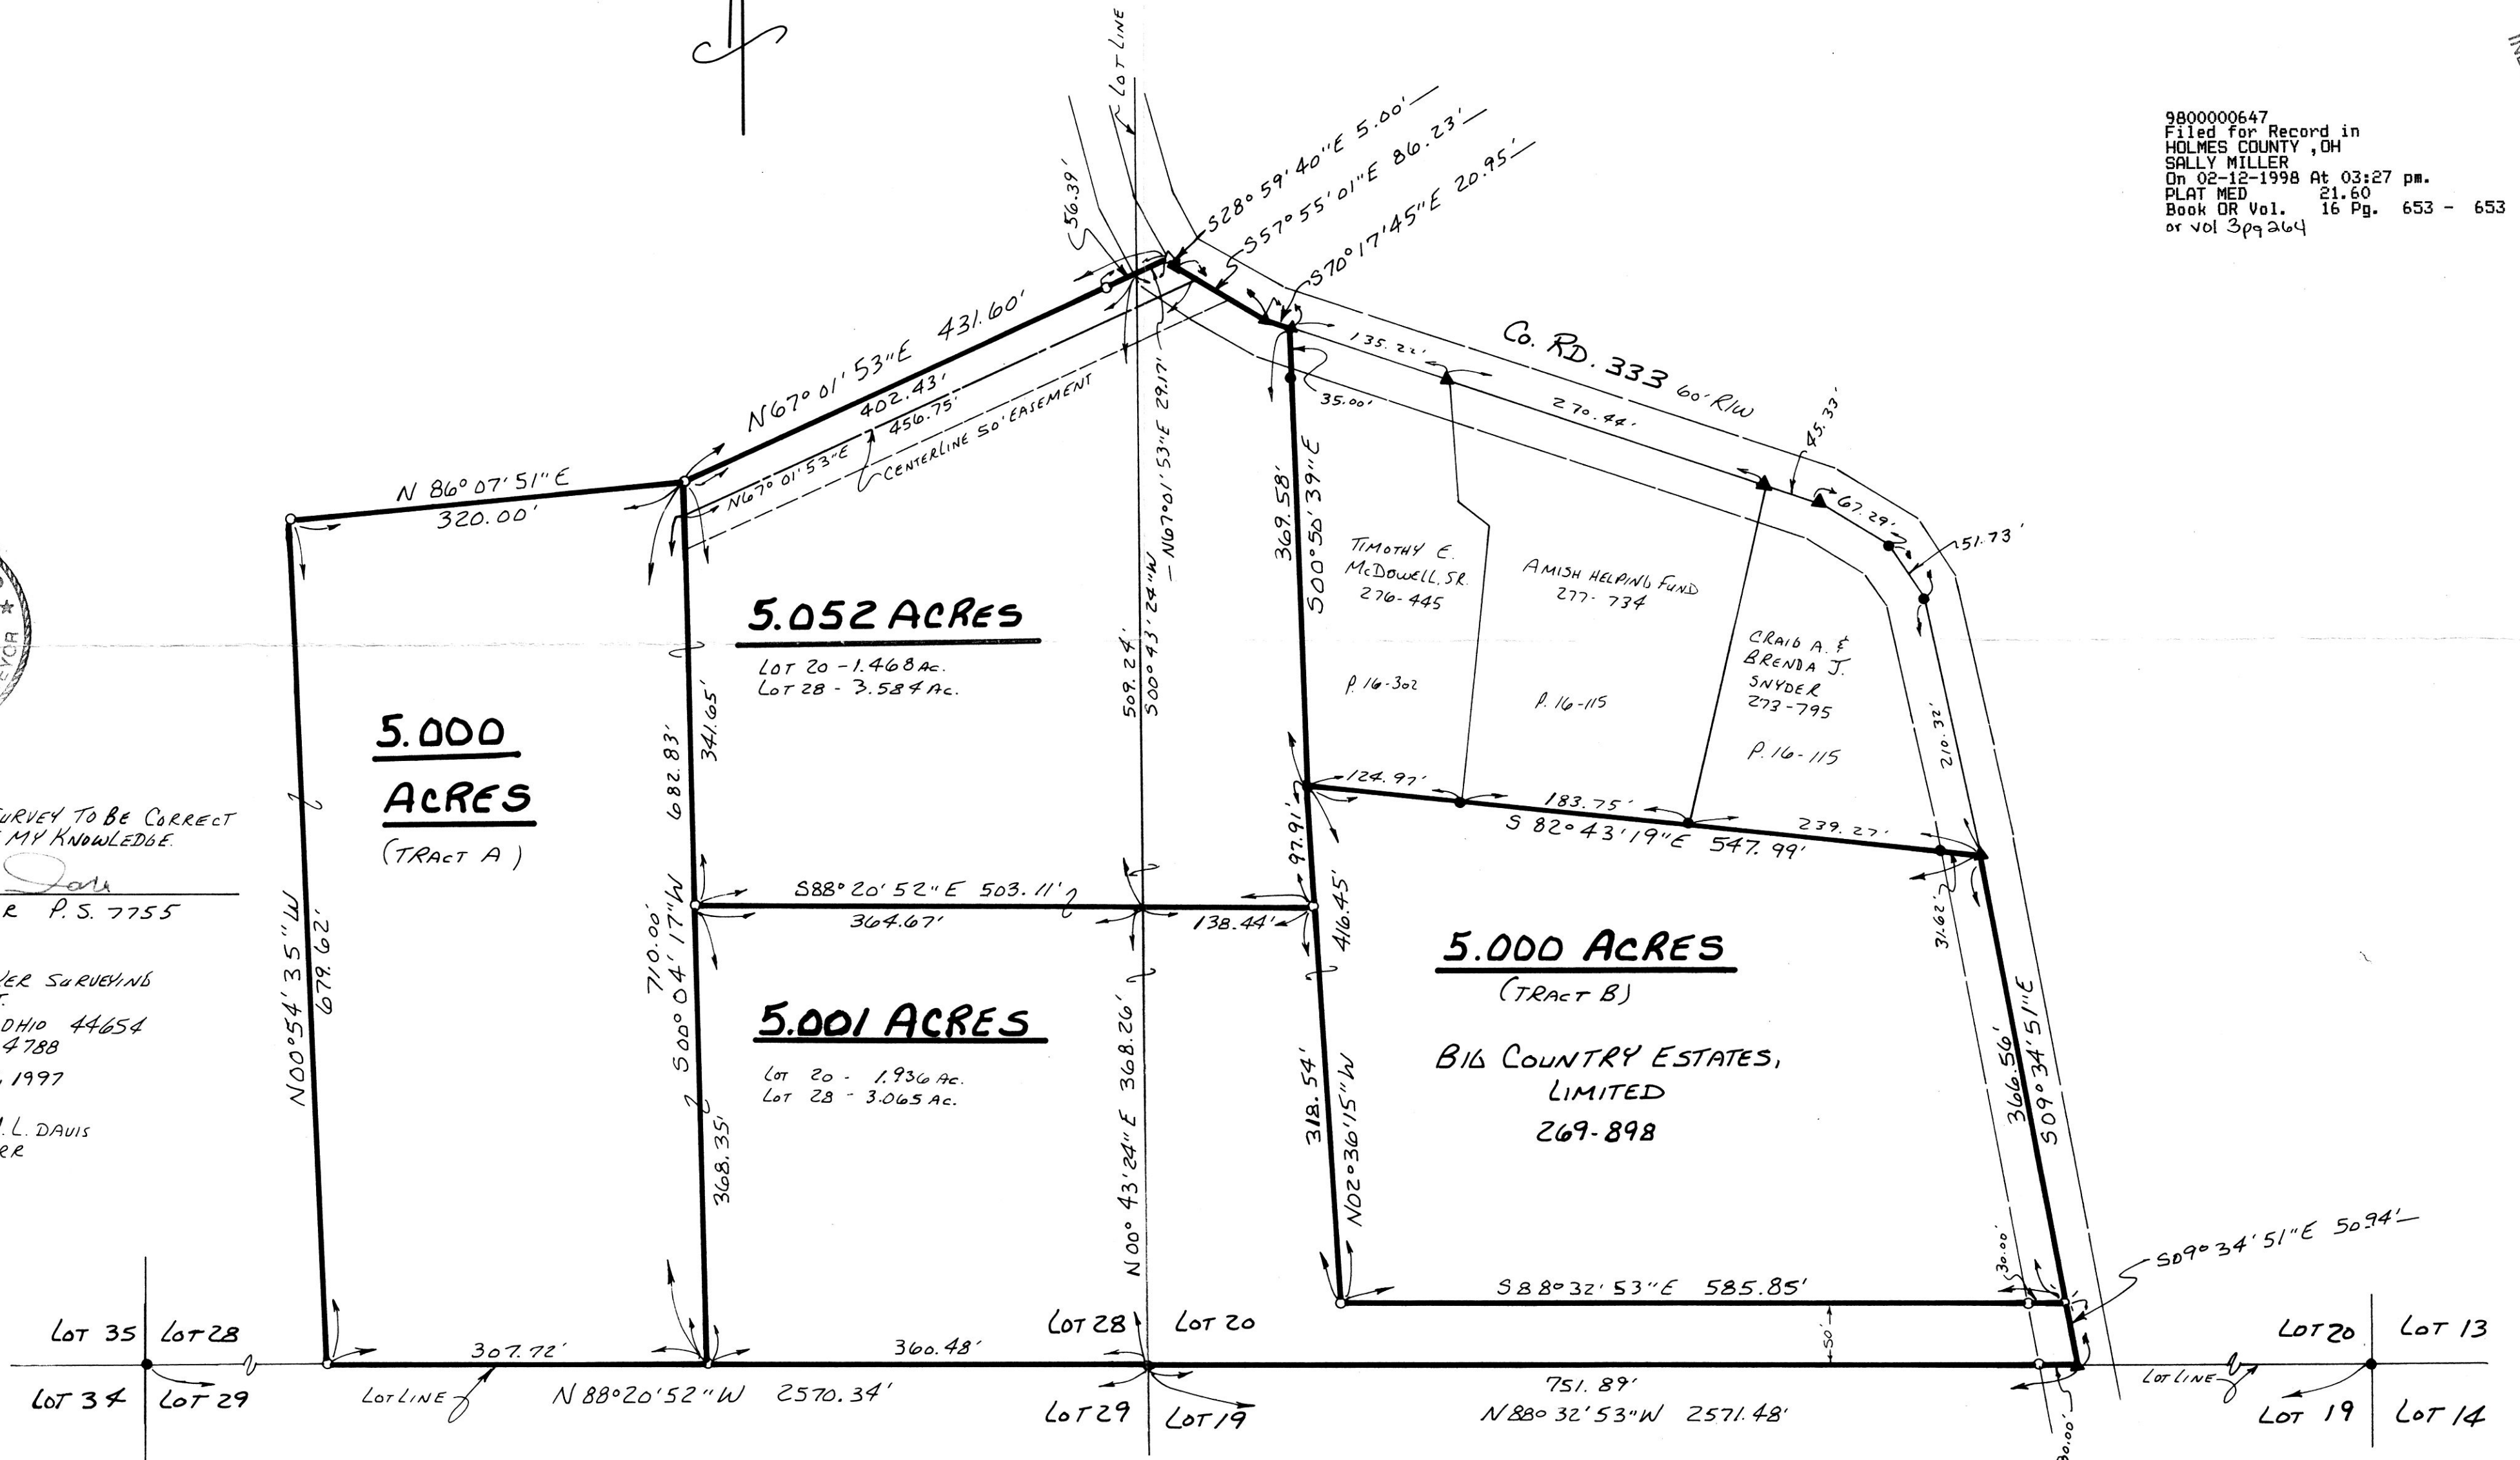

980000647
 DANIEL MATHIE ATTY
 MILLERSBURG,

PLAT APPROVED.

2/12/98