


PRAIRIE TOWNSHIP
 N.W. QTR. SECTION 16
 T-13N: R-13W
 HOLMES COUNTY, OHIO

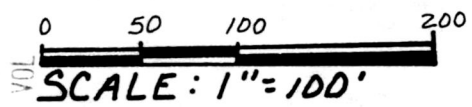

- ▲ R.R. SPIKE FOUND
- IRON PIN FOUND
- 5/8" REBAR WITH I.D. CAP SET
 I.D. CAP MARKED "BAKER 6938"



I CERTIFY THIS SURVEY TO BE CORRECT
 TO THE BEST OF MY KNOWLEDGE.

Donald C. Baker
 DONALD C. BAKER P.S. 6938
 138 N. CLAY ST.
 MILLERSBURG, OHIO 44654
 PH. (330) 674-4788

JANUARY 7, 1998
 #- 77497 - M.L. DAVIS / F.S.M.
 F.C.C.-D.C. BAKER


(SURVEYED FOR: BRAD YODER)

9800000885
 Filed for Record in
 HOLMES COUNTY, OH
 SALLY MILLER
 On 03-02-1998 At 11:52 am.
 SMALL PLAT 20.00
 Book OR Vol. 16 Pg. 661 - 661
 or vol 4 pg 146

INDEXED

REFERENCES:
 DEED VOL. 204 PAGE 590
 " " 255 " 765
 " " 255 " 759

BEARINGS FROM PLAT VOL. 13 PAGE 161

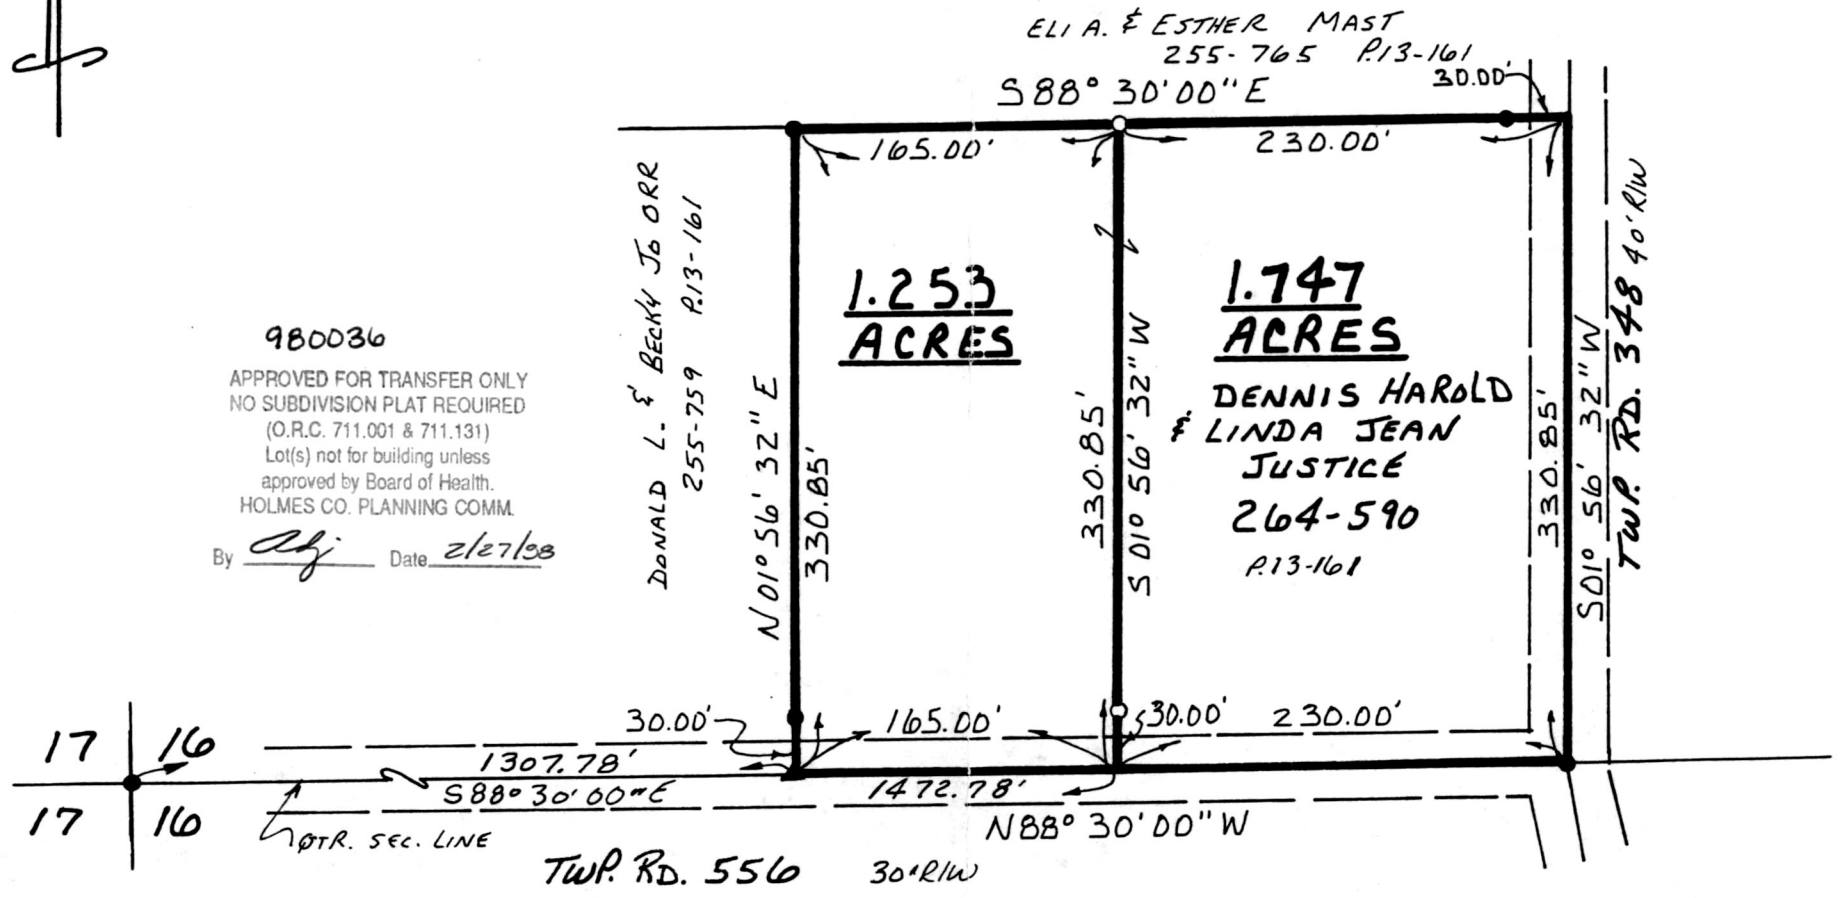

980036
 APPROVED FOR TRANSFER ONLY
 NO SUBDIVISION PLAT REQUIRED
 (O.R.C. 711.001 & 711.131)
 Lot(s) not for building unless
 approved by Board of Health.
 HOLMES CO. PLANNING COMM.
 By dyj Date 2/27/98

9800000885
 GARRETT M ROACH ATTY
 MILLERSBURG,

PLAT APPROVED

3/2/98