


- SCALE: 1" = 100'
- ▲ R.R. SPIKE FOUND
 - IRON PIN FOUND
 - △ R.R. SPIKE SET
 - 5/8" REBAR WITH I.D. CAP SET
I.D. CAP MARKED "BAKER 6938"

RICHLAND TOWNSHIP
N.W. QTR. SECTION 15
T-8N ; R-8W
HOLMES COUNTY, OHIO
 (SURVEYED FOR: GARY & PAULINE ZOLLARS)

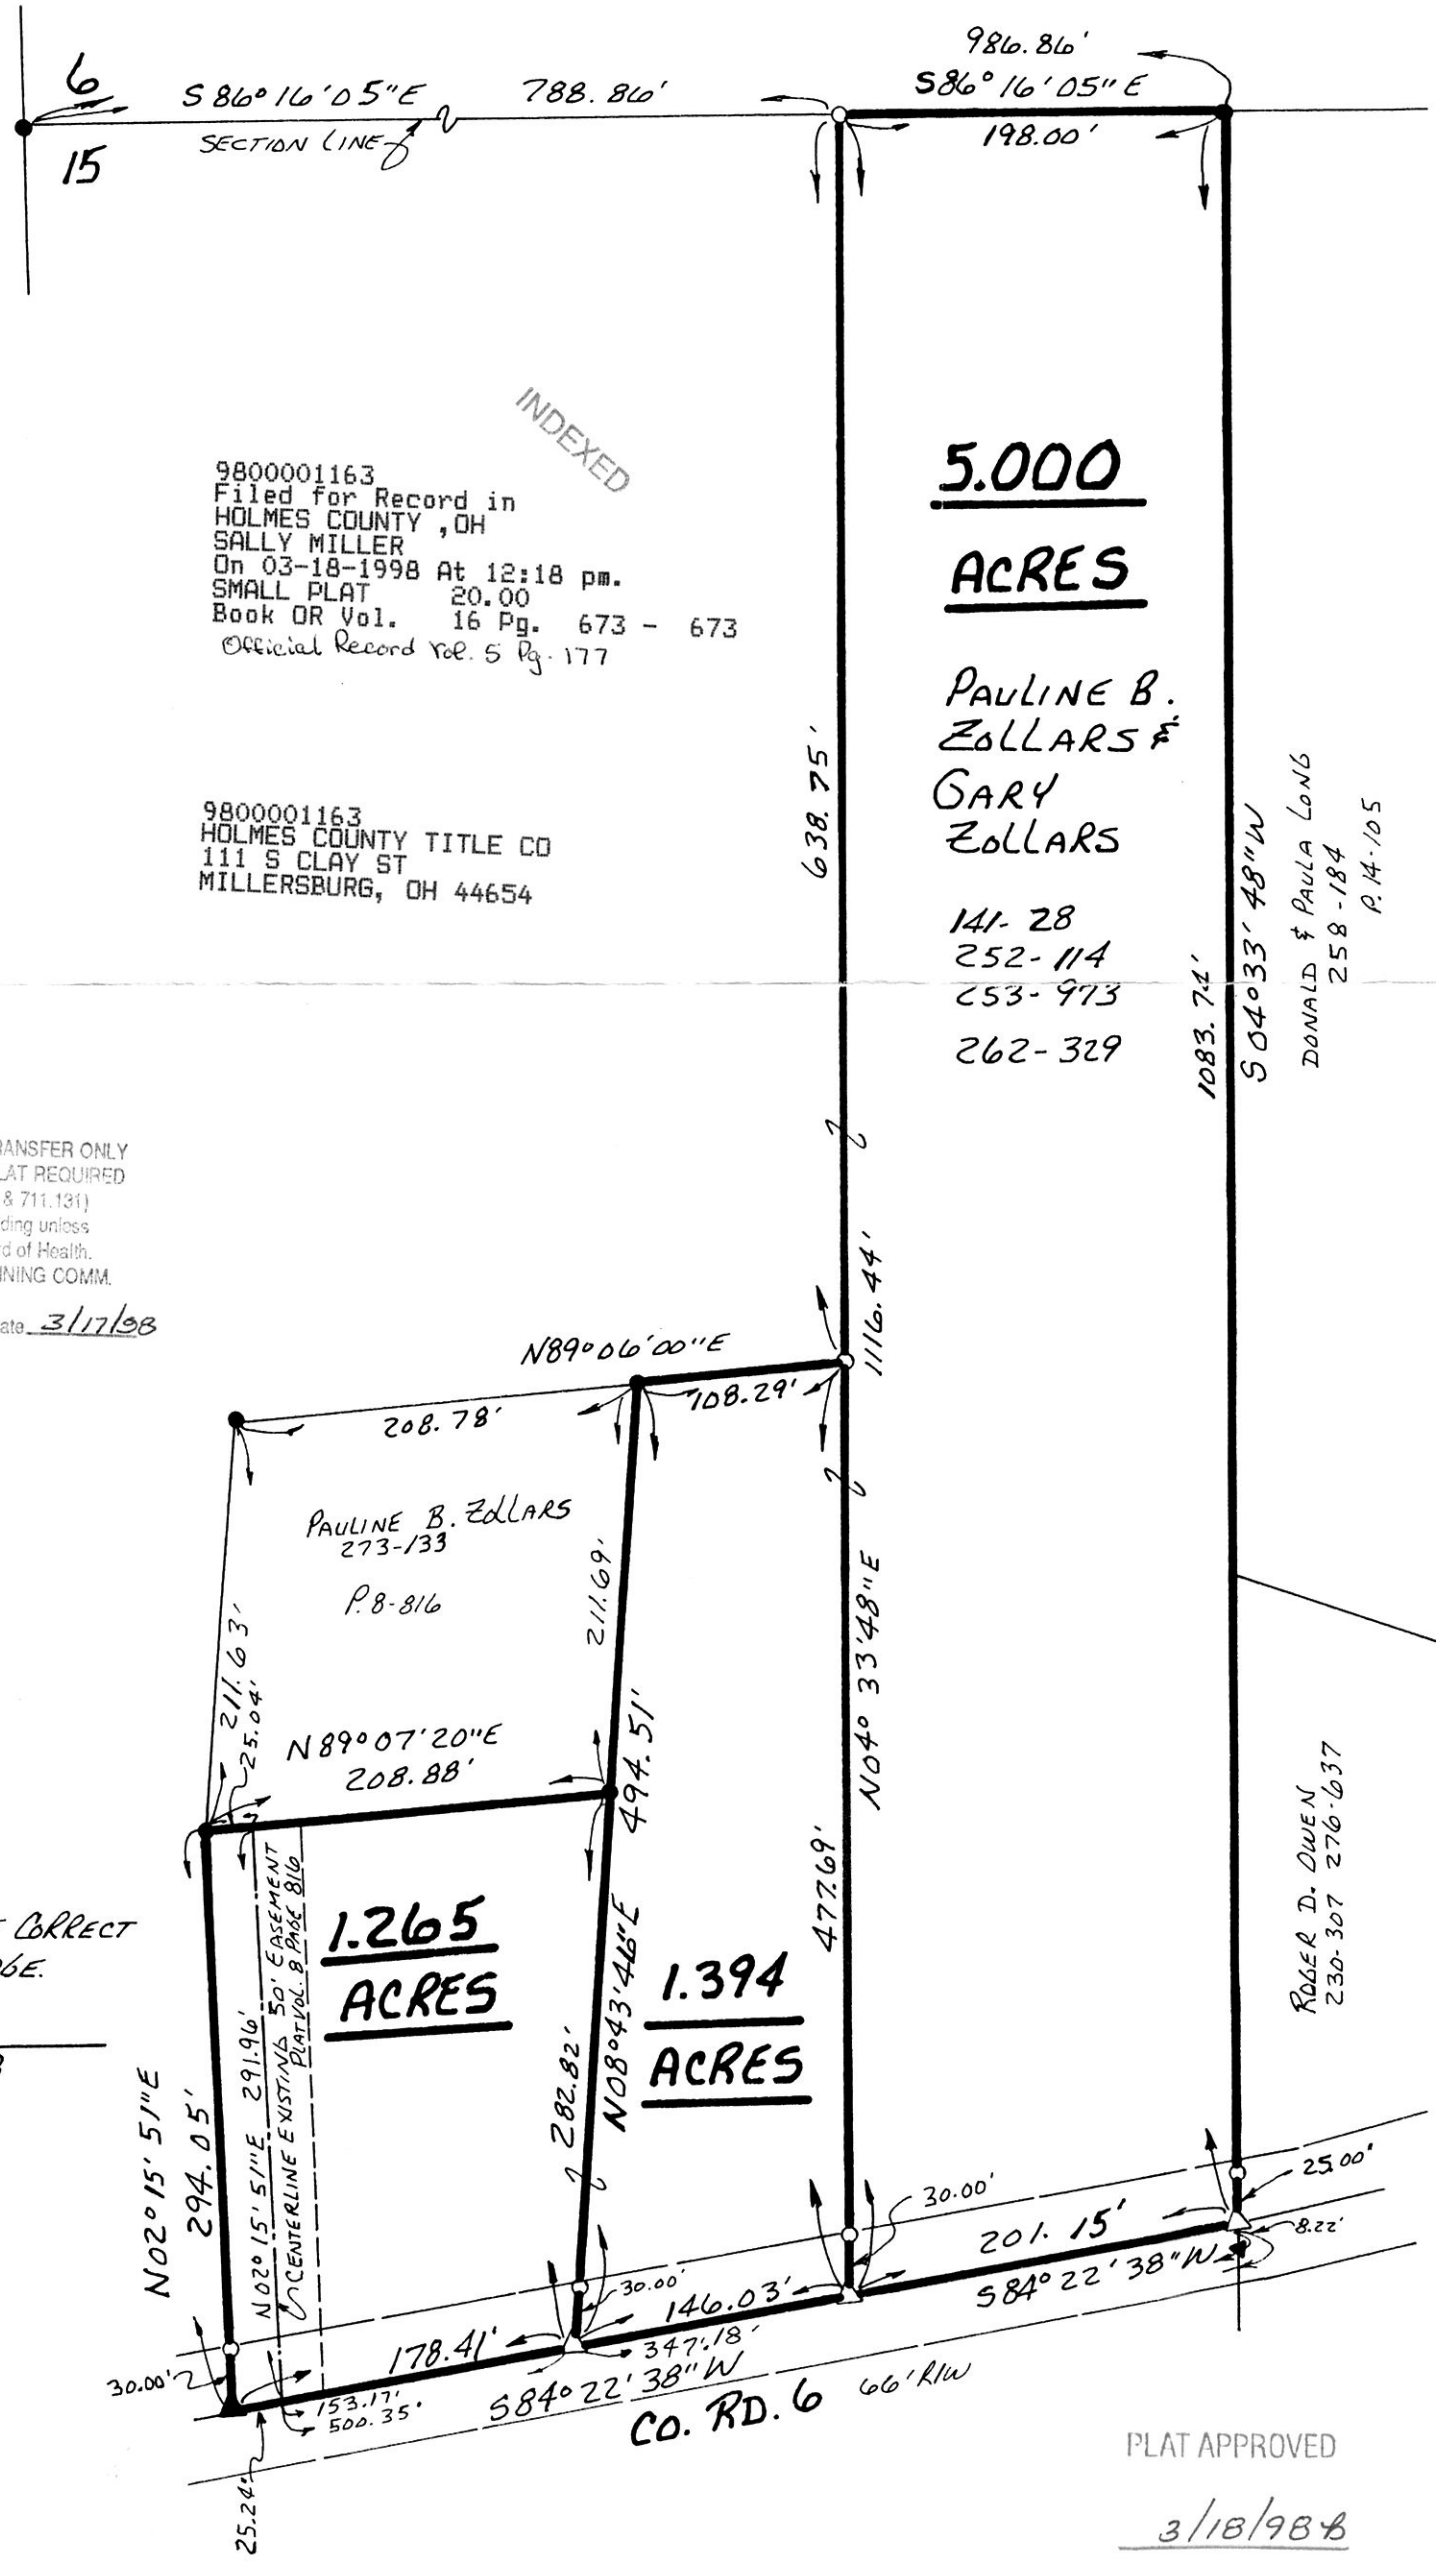

REFERENCES:

- DEED VOL. 262 PAGE 329
 " " 273 " 133
 " " 258 " 184
 " " 276 " 637
- PLAT VOL. 14 PAGE 105
 " " 8 " 816

9800001163
 Filed for Record in
 HOLMES COUNTY, OH
 SALLY MILLER
 On 03-18-1998 At 12:18 pm.
 SMALL PLAT 20.00
 Book OR Vol. 16 Pg. 673 - 673
 Official Record Vol. 5 Pg. 177

9800001163
 HOLMES COUNTY TITLE CO
 111 S CLAY ST
 MILLERSBURG, OH 44654

5.000
ACRES

PAULINE B.
 ZOLLARS &
 GARY
 ZOLLARS

- 141-28
- 252-114
- 253-973
- 262-329

980048
 APPROVED FOR TRANSFER ONLY
 NO SUBDIVISION PLAT REQUIRED
 (O.R.C. 711.001 & 711.131)
 Lot(s) not for building unless
 approved by Board of Health.
 HOLMES CO. PLANNING COMM.

By Adj Date 3/17/98



I CERTIFY THIS SURVEY TO BE CORRECT
 TO THE BEST OF MY KNOWLEDGE.

Donald C. Baker
 DONALD C. BAKER P.S. 6938
 138 N. CLAY ST.
 MILLERSBURG, OHIO 44654
 PH. (330) 674-4788

FEBRUARY 2, 1998

#7298-M.L. DAVIS
 F.C.C. - F.D. BAKER

PLAT APPROVED
3/18/98