
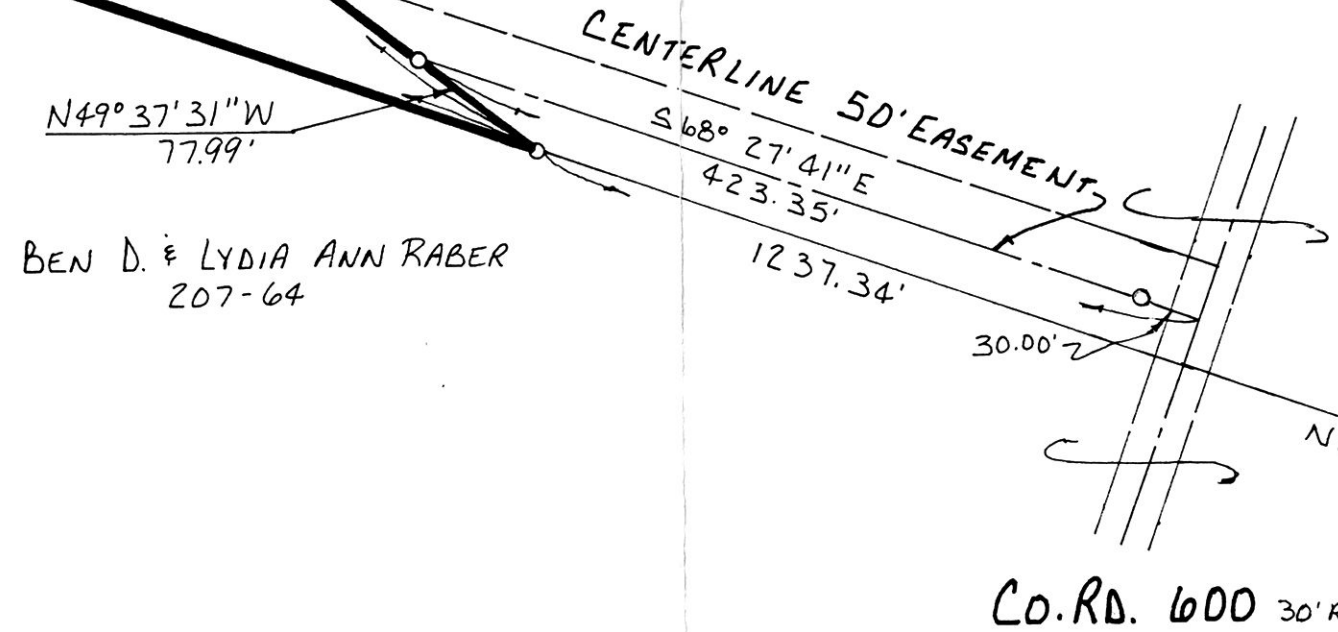


CLARK TOWNSHIP
S.E. QTR. SECTION 6
T-8N; R-5W
HOLMES COUNTY, OHIO


REFERENCES:

DEED	VOL.	198	PAGE	234
"	"	218	"	908
"	"	219	"	805
"	"	207	"	64
"	"	275	"	466

SURVEYED FOR WAYNE J. MILLER

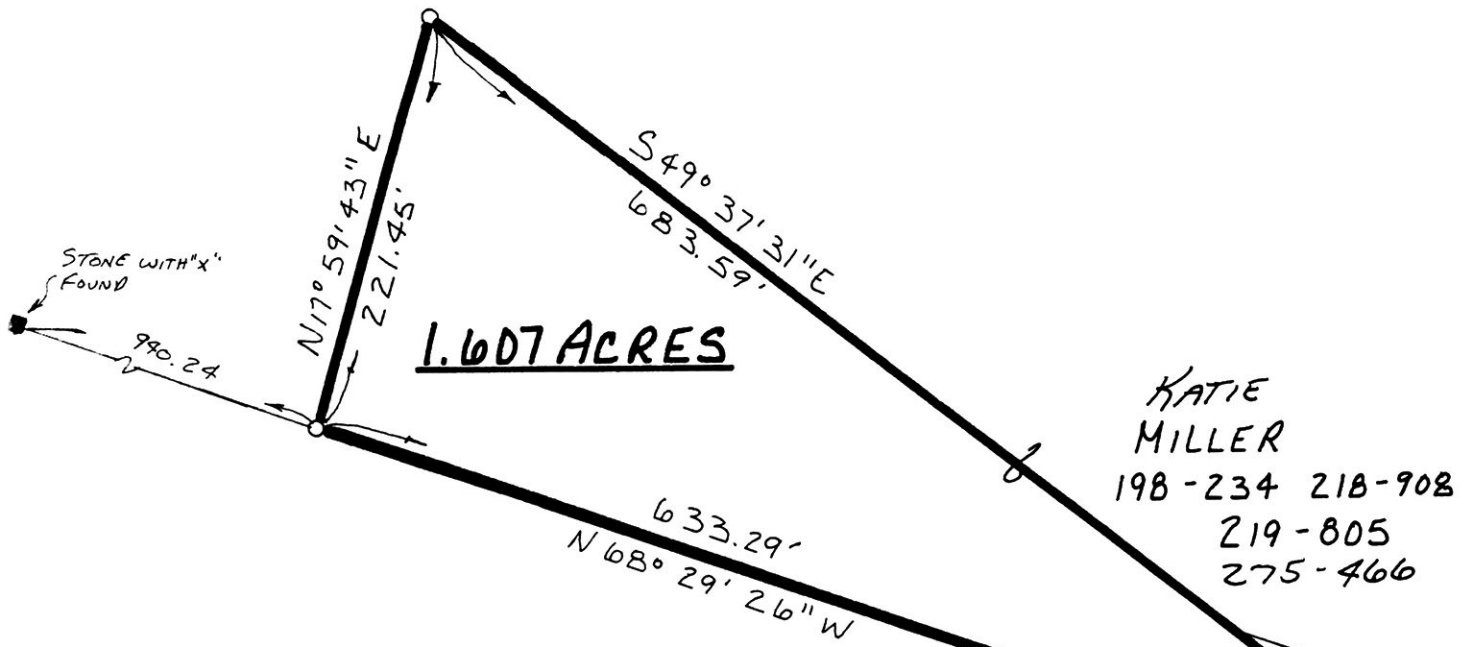

BEN D. & LYDIA ANN RABER
207-64

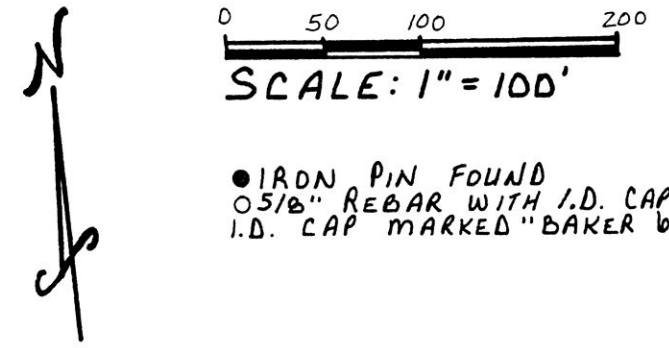

● IRON PIN FOUND
0.518" REBAR WITH I.D. CAPSET
I.D. CAP MARKED "BAKER 6938"

9800001294
Filed for Record in
HOLMES COUNTY, OH
SALLY MILLER
On 03-25-1998 At 10:25 am.
SMALL PLAT 20.00
Book OR Vol. 16 Pg. 675 - 675
or vol 5 pg 638

INDEXED




I CERTIFY THIS SURVEY TO BE CORRECT TO THE BEST OF MY KNOWLEDGE.

Donald C. Baker
DONALD C. BAKER P.S. 6938
138 N. CLAY ST.
MILLERSBURG, OHIO 44654
PH: (330) 674-4788
DECEMBER 19, 1997
72897 - FJM F.C.C. - F.D. BAKER

9800001294
LAUREL SCHMID ATTY
MILLERSBURG,

980053
APPROVED FOR TRANSFER ONLY
NO SUBDIVISION PLAT REQUIRED
(O.R.C. 711.001 & 711.131)
Lot(s) not for building unless
approved by Board of Health.
HOLMES CO. PLANNING COMM.
By Abj Date 3/24/98

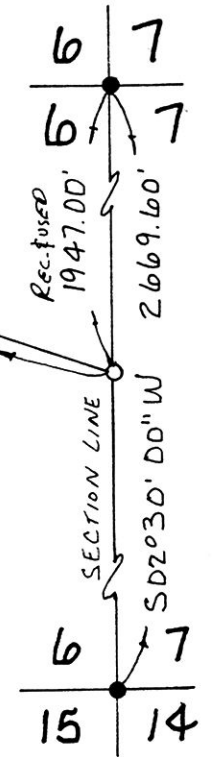

PLAT APPROVED
3/24/98

VOL 16 PAGE 675