

9800002428  
Filed for Record in  
HOLMES COUNTY, OH  
SALLY MILLER  
On 05-27-1998 At 08:31 am.  
SMALL PLAT 20.00  
Book OR Vol. 16 Pg. 738 - 738

INDEXED

REFERENCES:  
D.V. 210 P. 441  
D.V. 266 P. 639  
D.V. 275 P. 602  
D.V. 275 P. 483  
D.V. 272 P. 721  
BEARINGS FROM P. 10-835

MECHANIC TWP.  
S.E. QTR. SEC. 1  
T-8N; R-7W  
HOLMES CO., OHIO

SURVEYED FOR BANDS





I CERTIFY THIS SURVEY TO BE CORRECT  
TO THE BEST OF MY KNOWLEDGE.

*Donald C. Baker*  
DONALD C. BAKER P.S. 6938  
138 N. CLAY ST.  
MILLERSBURG, OHIO 4465  
PH. 330\674-4788  
MARCH 23, 1998

21698 DCB

9800002428  
GARRETT M. ROACH ATTY  
MILLERSBURG,

PLAT APPROVED  
*5/26/98*

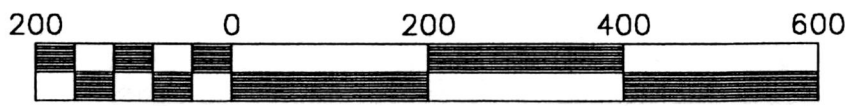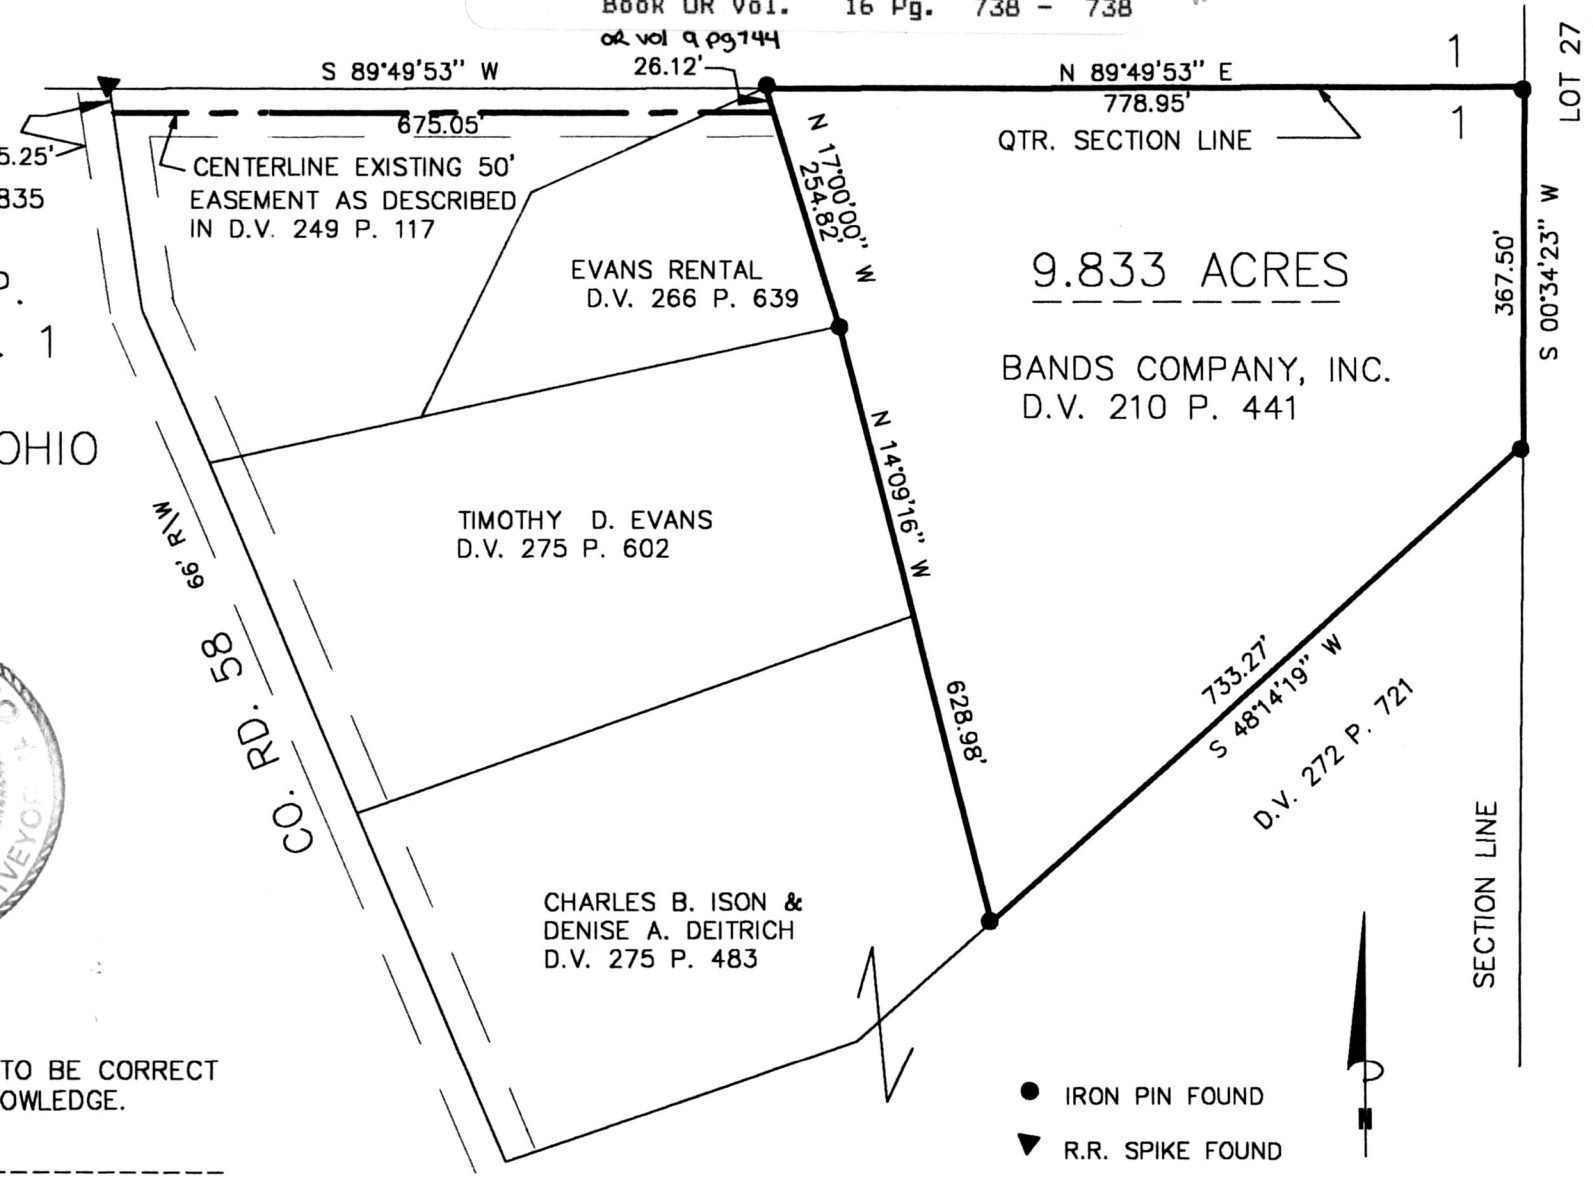

Scale 1" = 200'