

SCALE: 1"=100'

● IRON PIN FOUND

- Ⓐ AMY C. WERMAN
D.V. 260-692
- Ⓑ LARRY W. & PATRICIA F. YOUNG
D.V. 225-787
- Ⓒ SUSAN BAKER D.V. 203-506
D.V. 265-974
- Ⓓ JOSEPH W. & DEBRA L. ARTHUR
D.V. 203-508

9800002717
 Filed for Record in
 HOLMES COUNTY, OH
 SALLY MILLER
 On 06-15-1998 At 01:53 pm.
 SMALL PLAT 20.00
 Book OR Vol. 16 Pg. 751 - 751
 OR Vol. 10 pg 681



INDEXED


MONROE TOWNSHIP
 N.W. QTR. SECTION 22
 T-17N; R-14W
 HOLMES COUNTY, OHIO
 (SURVEYED FOR: JOHN & SUSAN BAKER)
SURVEY OF A 30' EASEMENT

REFERENCES:
 DEED Vol. 203 PAGE 568
 " " 258 " 702
 " " 281 " 388

PLAT Vol. 8 PAGE 315
 " " 8 " 317
 " " 6 " 43

BEARINGS FROM PLAT Vol. 8
 PAGE 315.

980102
 APPROVED FOR TRANSFER ONLY
 NO SUBDIVISION PLAT REQUIRED
 (O.R.C. 711.001 & 711.131)
 Lot(s) not for building unless
 approved by Board of Health.
 HOLMES CO. PLANNING COMM.
 By AO Date 6/12/98

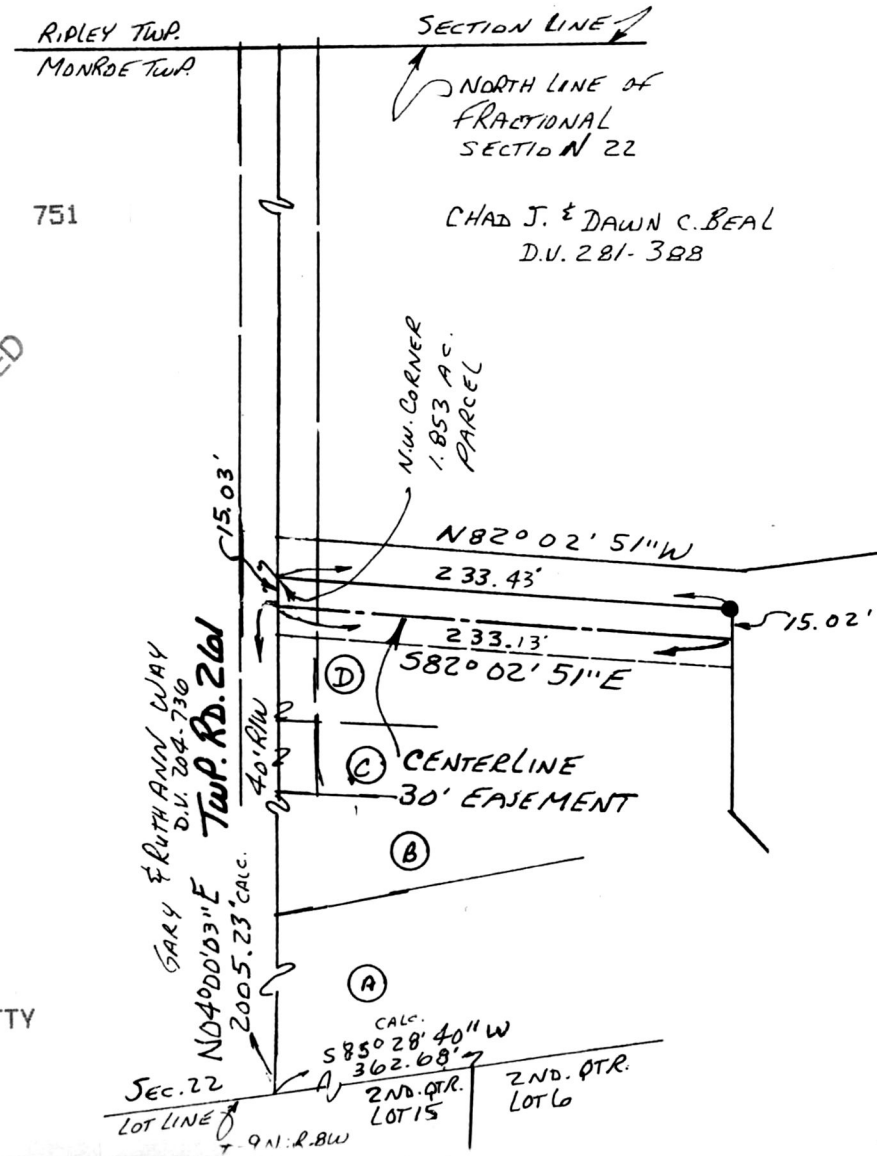

I CERTIFY THIS SURVEY TO BE CORRECT
 TO THE BEST OF MY KNOWLEDGE.

Donald C. Baker
 DONALD C. BAKER P.S. 6938
 138 N. CLAY ST.
 MILLERSBURG, OHIO 44654
 PH. (330) 674-4788
 • MAY 20, 1998
 #28898 - M.L. DAVIS
 F.C.C. - F.D. BAKER

9800002717
 ROBERT RINFRET ATTY
 MILLERSBURG,

SUSAN A. BAKER
 D.V. 189-5
 D.V. 258-702

PLAT APPROVED
6/15/98