

**RICHLAND TOWNSHIP
N.E. QTR. SECTION 25
T-8N; R-9W
HOLMES COUNTY, OHIO**




- IRON PIN FOUND
- ▲ R.R. SPIKE FOUND
- 5/8" REBAR WITH I.D. CAP SET
I.D. CAP MARKED "BAKER 6938"

REFERENCES:


DEED VOL. 230 PAGE 335
" " 225 " 361
" " 246 " 806
" " 174 " 623

9800003194
 Filed for Record in
 HOLMES COUNTY, OH
 SALLY MILLER
 On 07-09-1998 At 02:26 pm.
 SMALL PLAT 20.00
 Book OR Vol. 16 Pg. 785 - 785
 OR vol. 12 pg 338

INDEXED

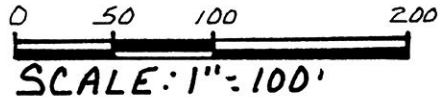

SURVEYED FOR JOE HAMMONS

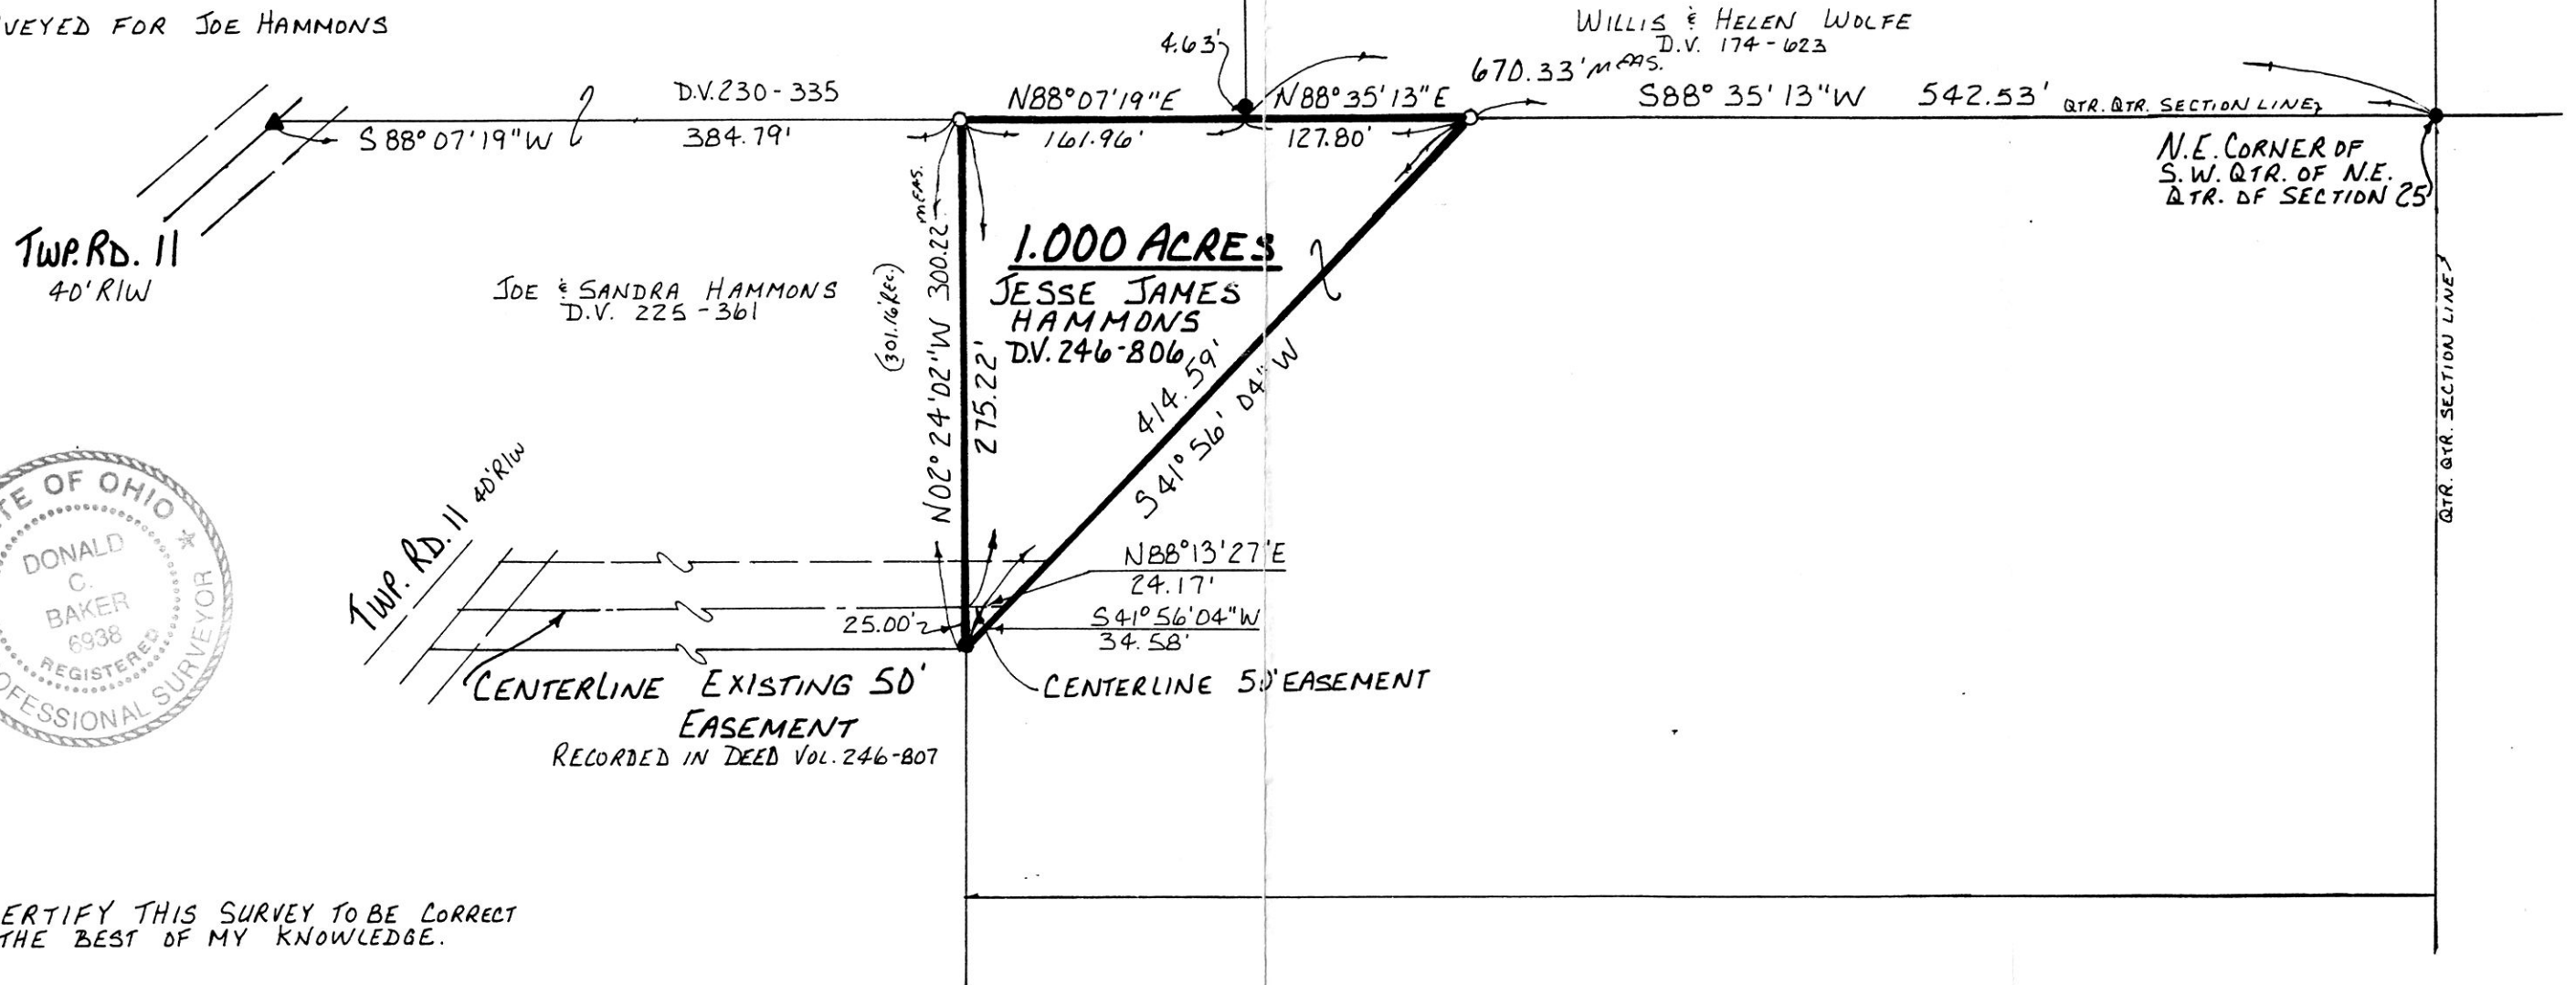

I CERTIFY THIS SURVEY TO BE CORRECT TO THE BEST OF MY KNOWLEDGE.

Donald C. Baker
DONALD C. BAKER P.S. 6938
 138 N. CLAY ST.
 MILLERSBURG, OHIO 44654
 PH: (330) 674-4788
 JUNE 5, 1998
 # 39698-FJM
 F.C.C. - F.D. BAKER

9800003194
 GARRETT ROACH ATTY
 MILLERSBURG,

980133
 APPROVED FOR TRANSFER ONLY
 NO SUBDIVISION PLAT REQUIRED
 (O.R.C. 711.001 & 711.131)
 Lot(s) not for building unless
 approved by Board of Health.
 HOLMES CO. PLANNING COMM.
 By RO Date 7/2/98

PLAT APPROVED
7/2/98