


CLARK TOWNSHIP
 S.W. QTR. SECTION 5
 T-8N R-4W
 HOLMES COUNTY, OHIO
 (SURVEYED FOR: EDWIN & EDNA TROYER)

REFERENCES: VOL 16 DEED 801
 DEED VOL. 217 PAGE 724
 " " 255 " 462

PLAT VOL. 12 PAGE 879
 " " 12 " 820

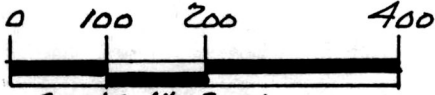


SCALE: 1" = 200'

- IRON PIN FOUND
- 5/8" RE BAR WITH I.D. CAP SET
 I.D. CAP MARKED "BAKER 6938"

9800003463
 Filed for Record in
 HOLMES COUNTY, OH
 SALLY MILLER
 On 07-24-1998 At 03:17 pm.
 SMALL PLAT 20.00
 Book OR Vol. 16 Pg. 801 - 801

PR/MOR Vol 13 pg 327
 WO OR Vol 13 pg 330

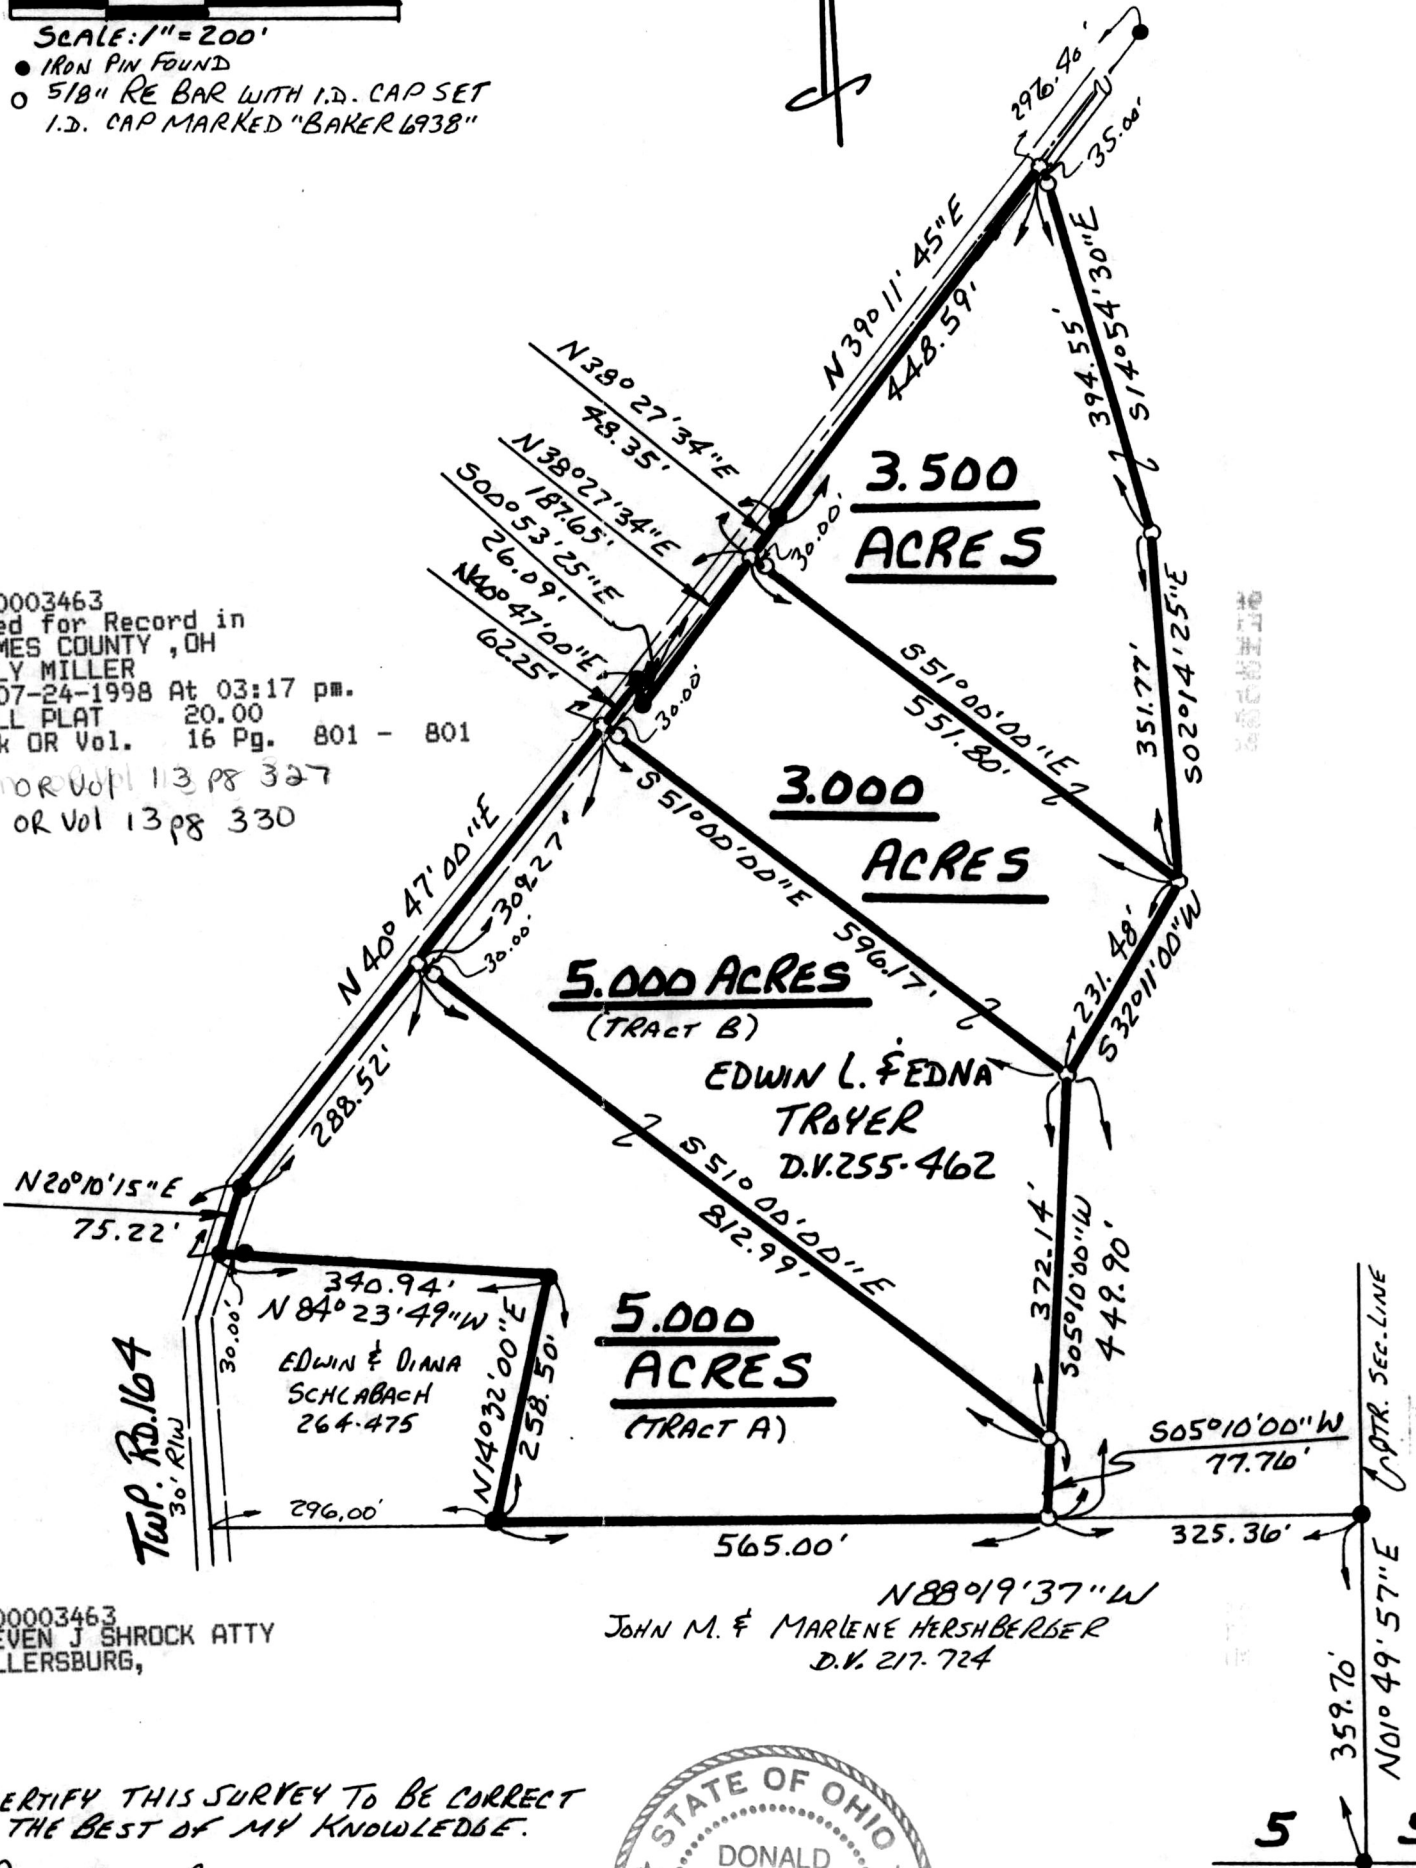

9800003463
 STEVEN J SHROCK ATTY
 MILLERSBURG,

JOHN M. & MARLENE HERSHBERGER
 D.V. 217-724

I CERTIFY THIS SURVEY TO BE CORRECT
 TO THE BEST OF MY KNOWLEDGE.

Donald C. Baker
 DONALD C. BAKER P.S. 6938
 138 N. CLAY ST.
 MILLERSBURG, OHIO 44654
 PH. (330)674-4788



JUNE 16, 1998
 #41798 - M.L. DAVIS
 F.C.C. - F.D. BAKER

PLAT APPROVED

7/23/98