

WALNUT CREEK TOWNSHIP
S.E. & S.W. QTRS. SECTION 14
N.E. & N.W. QTR. SECTION 17
T-9N; R-4W
HOLMES COUNTY, OHIO
(SURVEYED FOR: CLAYTON HERSBERGER)



- SCALE: 1" = 200'
- IRON PIN FOUND
 - STONE FOUND
 - 5/8" RE BAR WITH I.D. CAP SET
I.D. CAP MARKED "BAKER 6938"

REFERENCES:

- DEED Vol. 138 PAGE 360
- " " 196 " 604
- " " 267 " 578
- " " 256 " 169
- " " 201 " 101
- " " 236 " 364
- PLAT Vol. 12 PAGE 987



I CERTIFY THIS SURVEY TO BE
CORRECT TO THE BEST OF MY
KNOWLEDGE.


Donald C. Baker
DONALD C. BAKER P.S. 6938
138 N. CLAY ST.
MILLERSBURG, OHIO 44654
PH. (330) 674-4788
MAY 11, 1998

#15098 - M.L. DAVIS
F.C.C. - F.D. BAKER

980149
APPROVED FOR TRANSFER ONLY
NO SUBDIVISION PLAT REQUIRED
(O.R.C. 711.001 & 711.131)
Lot(s) not for building unless
approved by Board of Health.
HOLMES CO. PLANNING COMM.

By No Date 7/22/98

MARVIN A. &
CLARA TROYER
D.U. 201-101

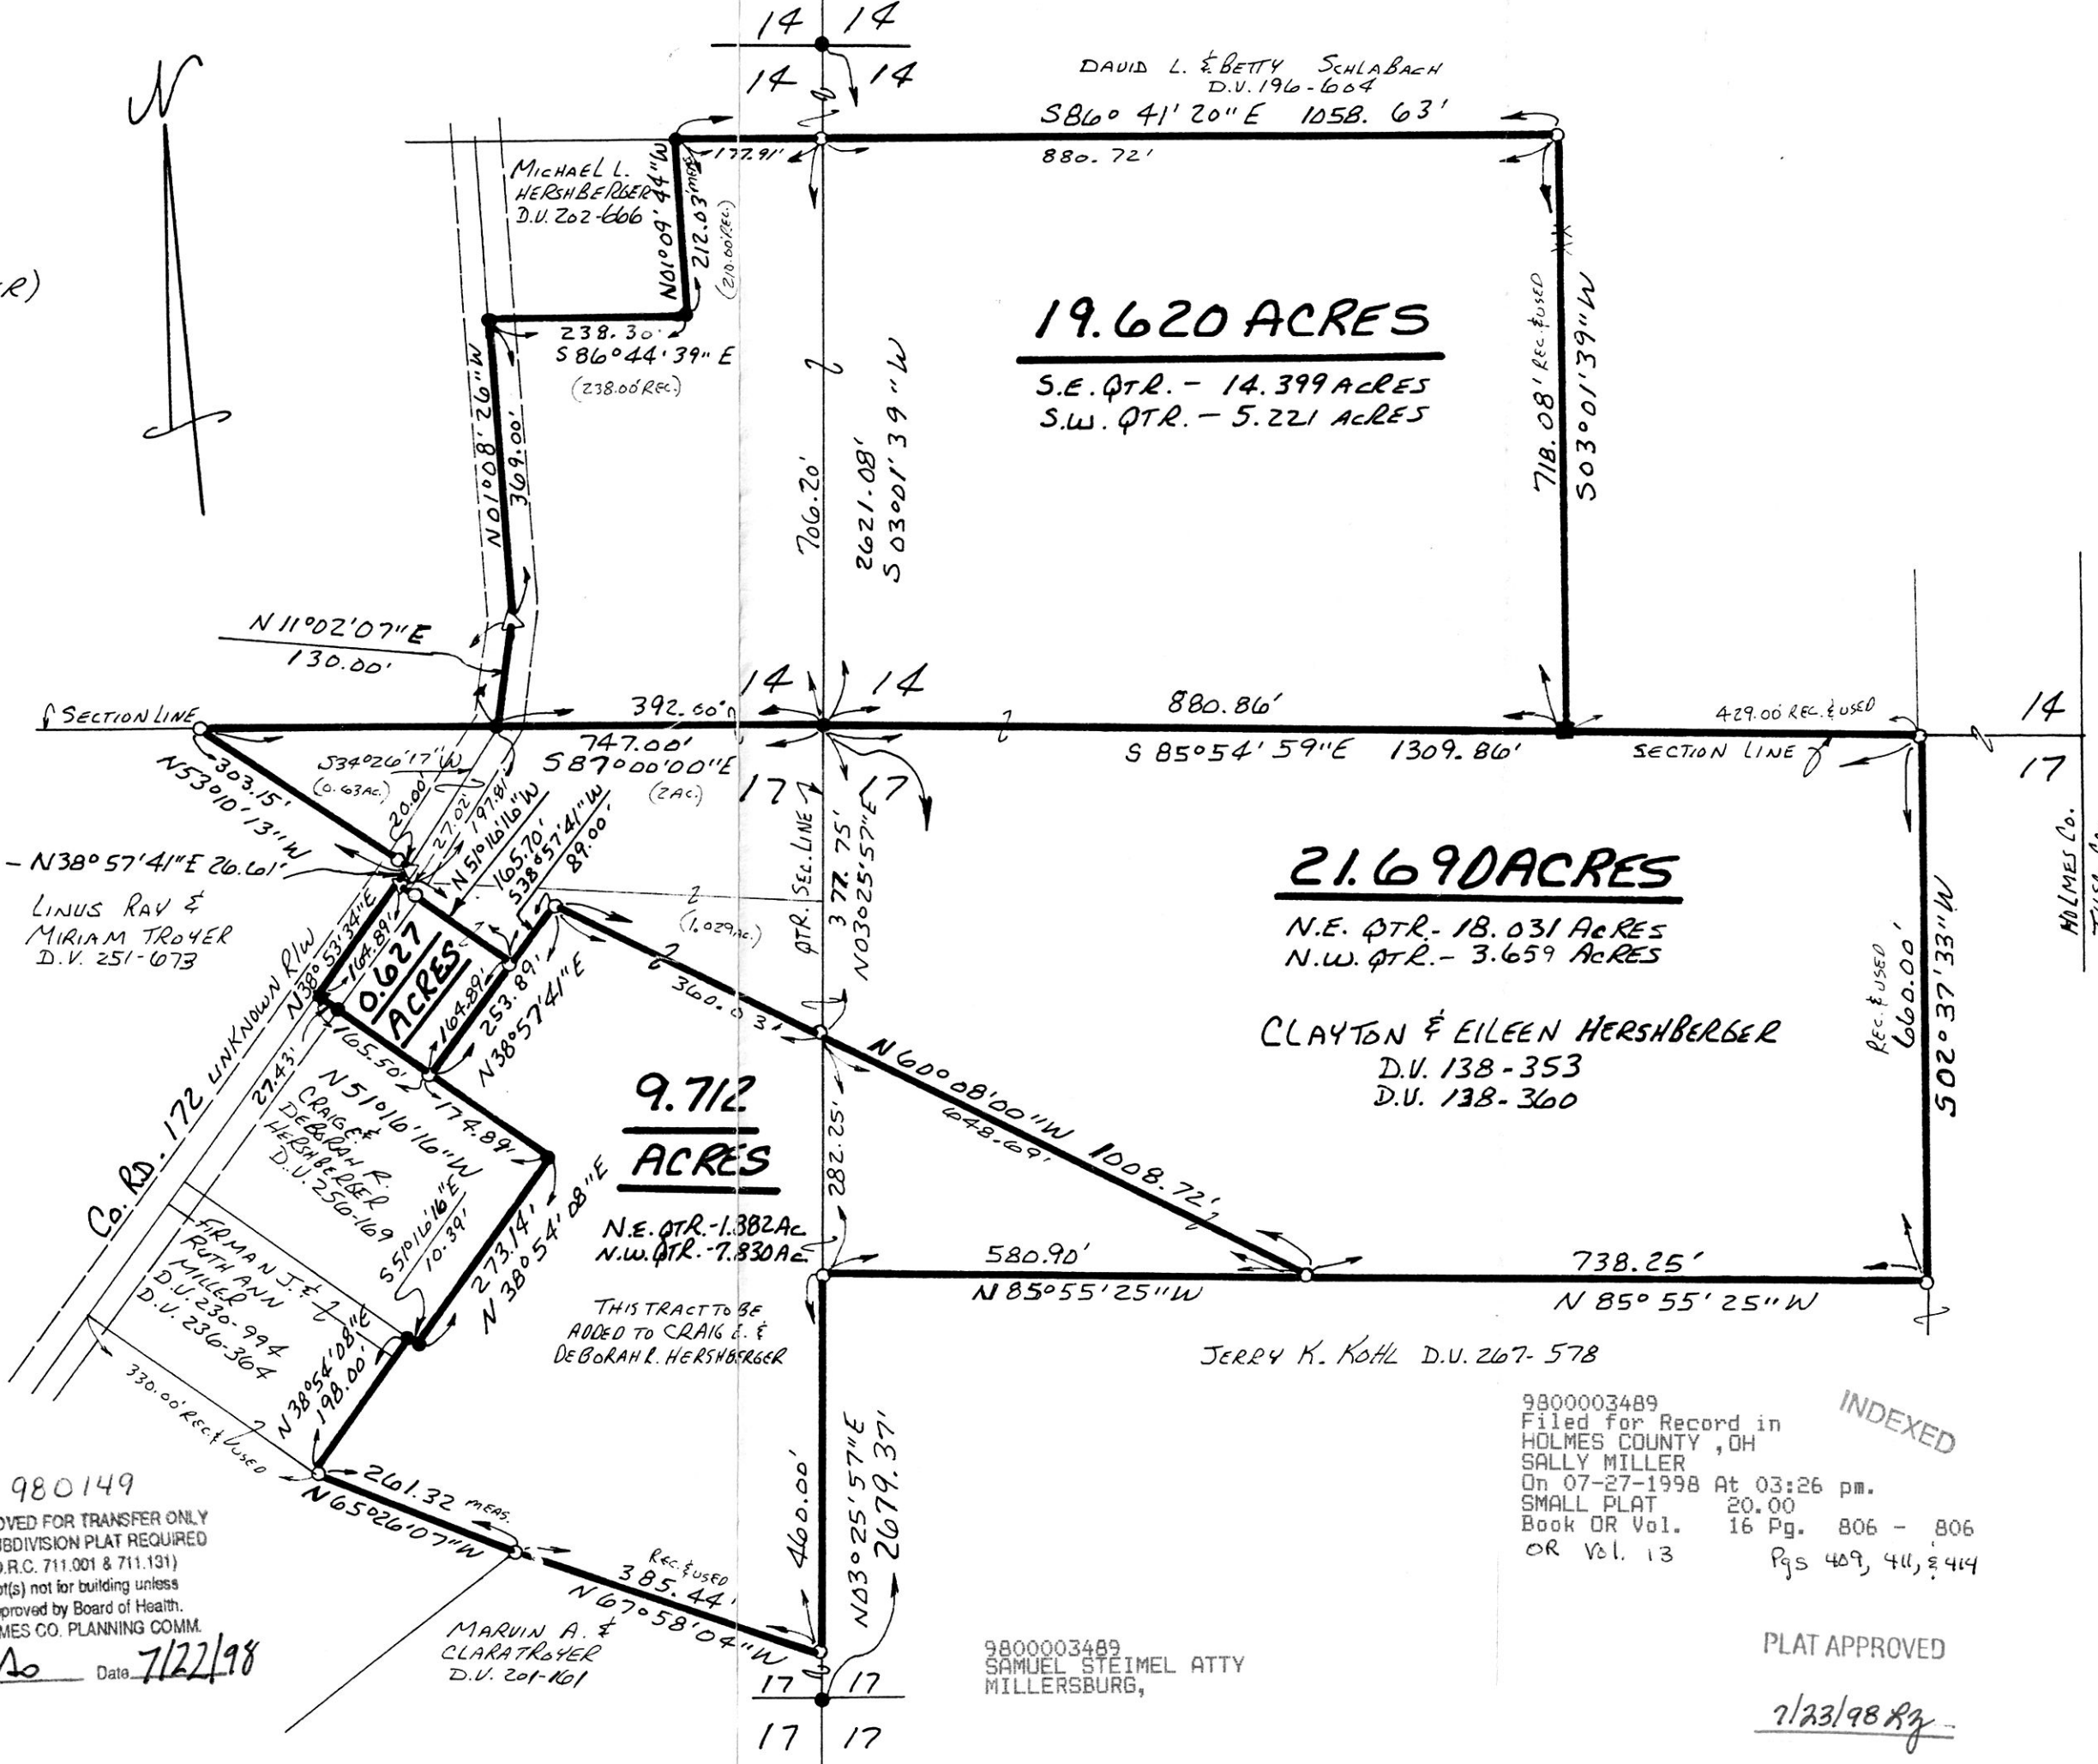

9800003489
Filed for Record in
HOLMES COUNTY, OH
SALLY MILLER
On 07-27-1998 At 03:26 pm.
SMALL PLAT 20.00
Book OR Vol. 16 Pg. 806 - 806
OR Vol. 13 Pgs 409, 411, & 414

INDEXED

9800003489
SAMUEL STEIMEL ATTY
MILLERSBURG,

PLAT APPROVED

7/23/98 Rg