

- SCALE: 1" = 100'
- ▲ R.R. SPIKE FOUND
  - IRON PIN FOUND
  - △ R.R. SPIKE SET
  - 5/8" RE BAR WITH I.D. CAP SET
  - I.D. CAP MARKED "BAKER 6938"

REFERENCES:

- DEED VOL. 193 PAGE 22
- DEED VOL. 235 PAGE 927
- DEED VOL. 241 PAGE 948



I CERTIFY THIS SURVEY TO BE CORRECT TO THE BEST OF MY KNOWLEDGE.

Donald C. Baker  
 DONALD C. BAKER P.S. 6938  
 138 N. CLAY ST.  
 MILLERSBURG, OHIO 44654  
 PH. (330) 674-4788

JUNE 30, 1998


#40598 - M.L. DAVIS  
 F.L.C. - J.D. DARR

**BERLIN TOWNSHIP**  
**N.E. QTR. SECTION 6**  
**T. 9N; R. 5W**  
**HOLMES COUNTY, OHIO**  
 (SURVEYED FOR: RAYMOND MILLER.)

N  
 BEARINGS FROM D.V. 193-22

9800003497  
 Filed for Record in  
 HOLMES COUNTY, OH  
 SALLY MILLER  
 On 07-28-1998 At 09:24 am.  
 SMALL PLAT 20.00  
 Book OR Vol. 16 Pg. 807 - 807  
 OR vol. 13 pg 429

INDEXED

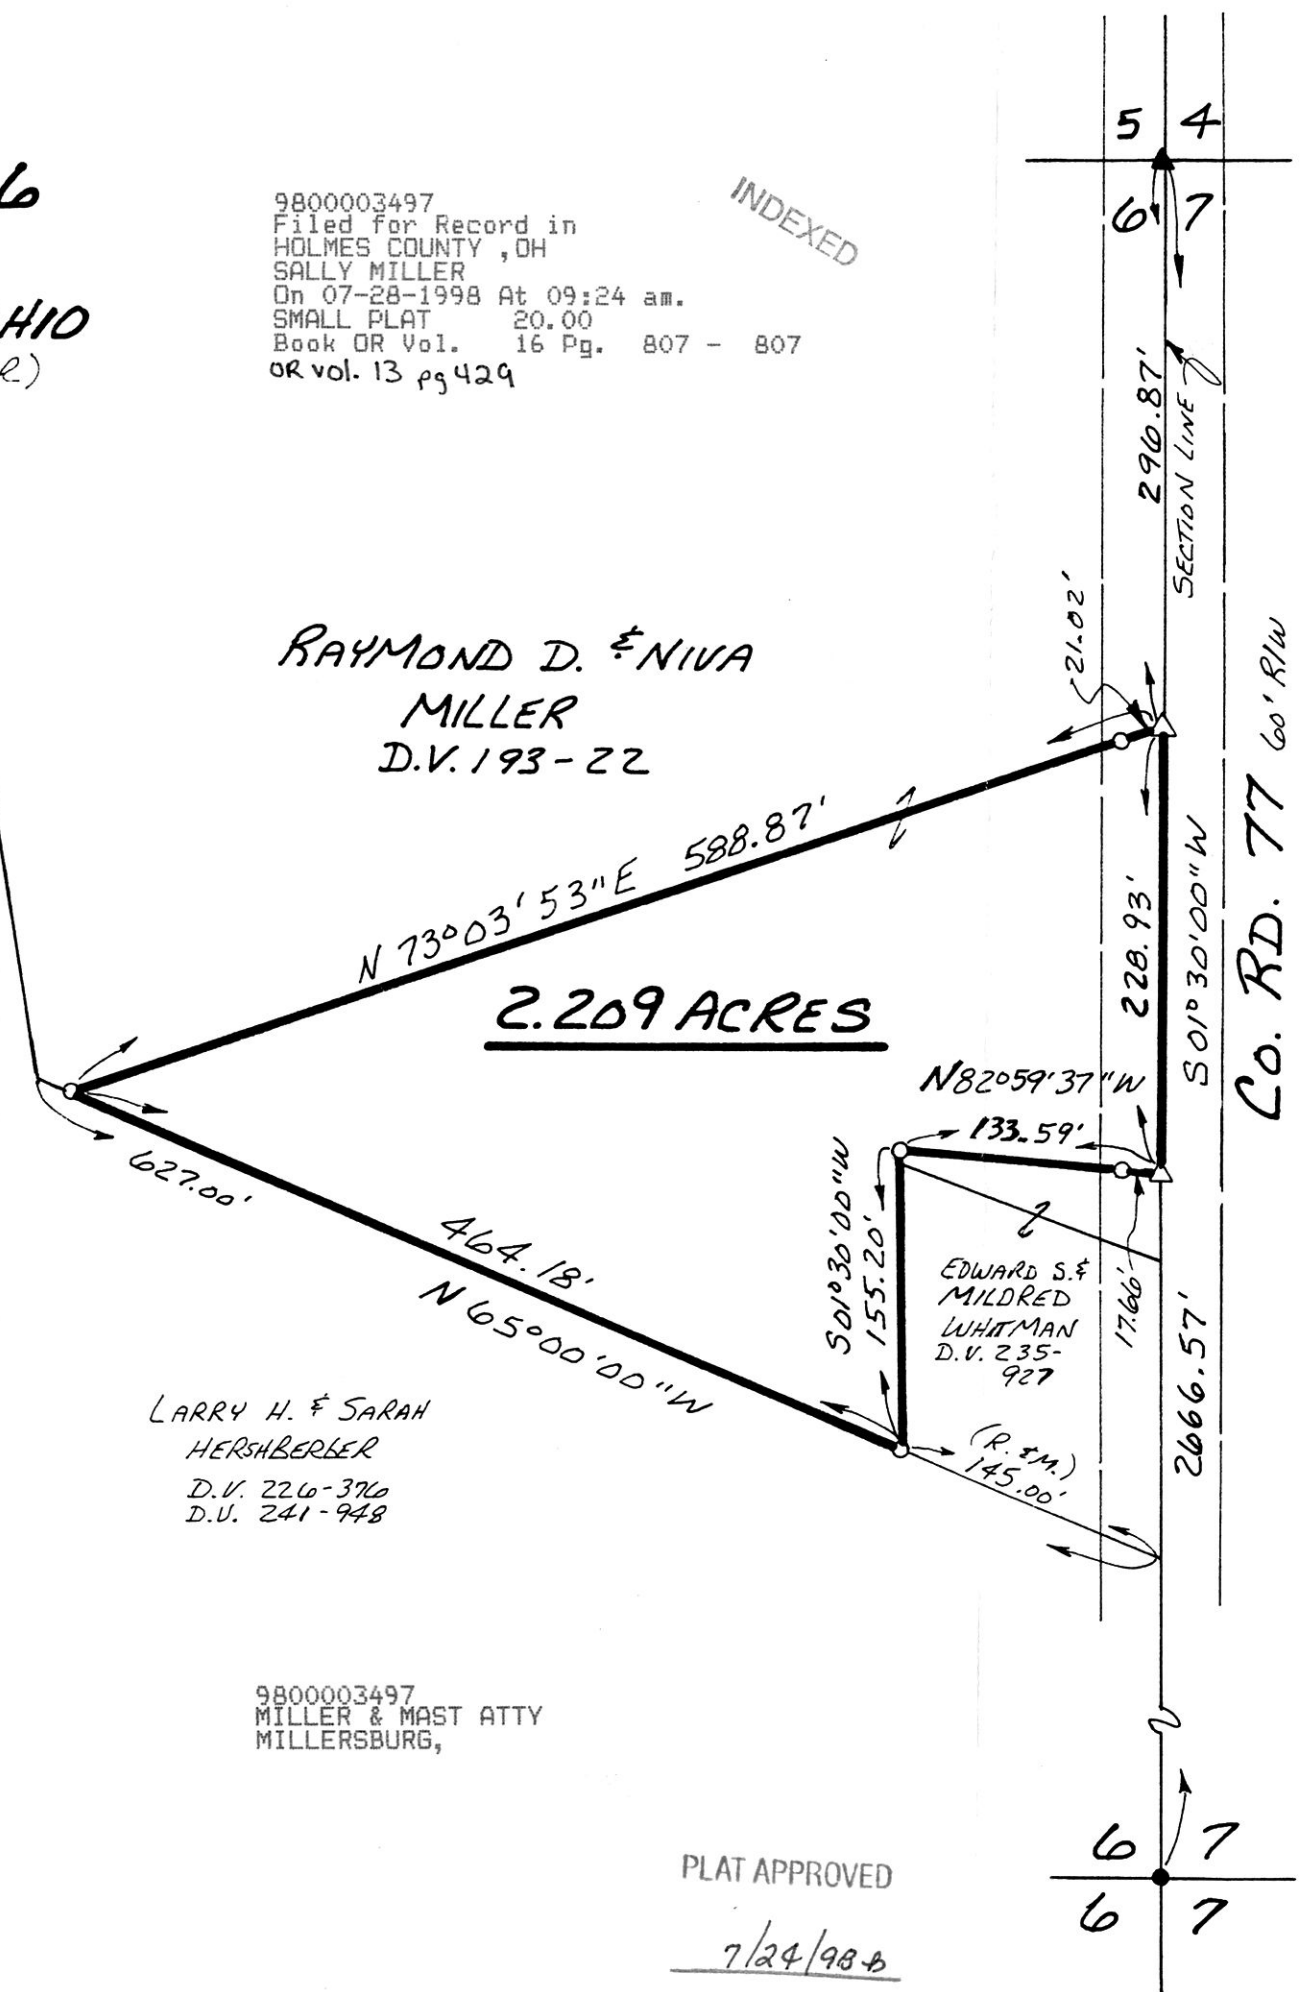

980154  
 APPROVED FOR TRANSFER ONLY  
 NO SUBDIVISION PLAT REQUIRED  
 (O.R.C. 711.001 & 711.131)  
 Lot(s) not for building unless  
 approved by Board of Health.  
 HOLMES CO. PLANNING COMM.

By AD Date 7/24/98

9800003497  
 MILLER & MAST ATTY  
 MILLERSBURG,

PLAT APPROVED  
7/24/98-b

