


9800003716
Filed for Record in
HOLMES COUNTY, OH
SALLY MILLER
On 08-07-1998 At 03:51 pm.
SMALL PLAT 20.00
Book OR Vol. 16 Pg. 821 - 821
or vol. 14 pg 163

INDEXED

PRAIRIE TOWNSHIP
N.E. QTR. SECTION 2
T-13N R-13W
HOLMES COUNTY, OHIO


(SURVEYED FOR JAMES ANGLE)

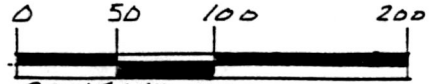

- SCALE: 1"=100'
- ▲ R.R. SPIKE FOUND
 - IRON PIN FOUND
 - △ R.R. SPIKE SET
 - 5/8" RE BAR WITH I.D. CAP SET
 - I.D. CAP MARKED "BAKER 6938"

REFERENCES:

- DEED VOL. 261 PAGE 180
- " " 229 " 891
- PLAT VOL. 12 PAGE 675

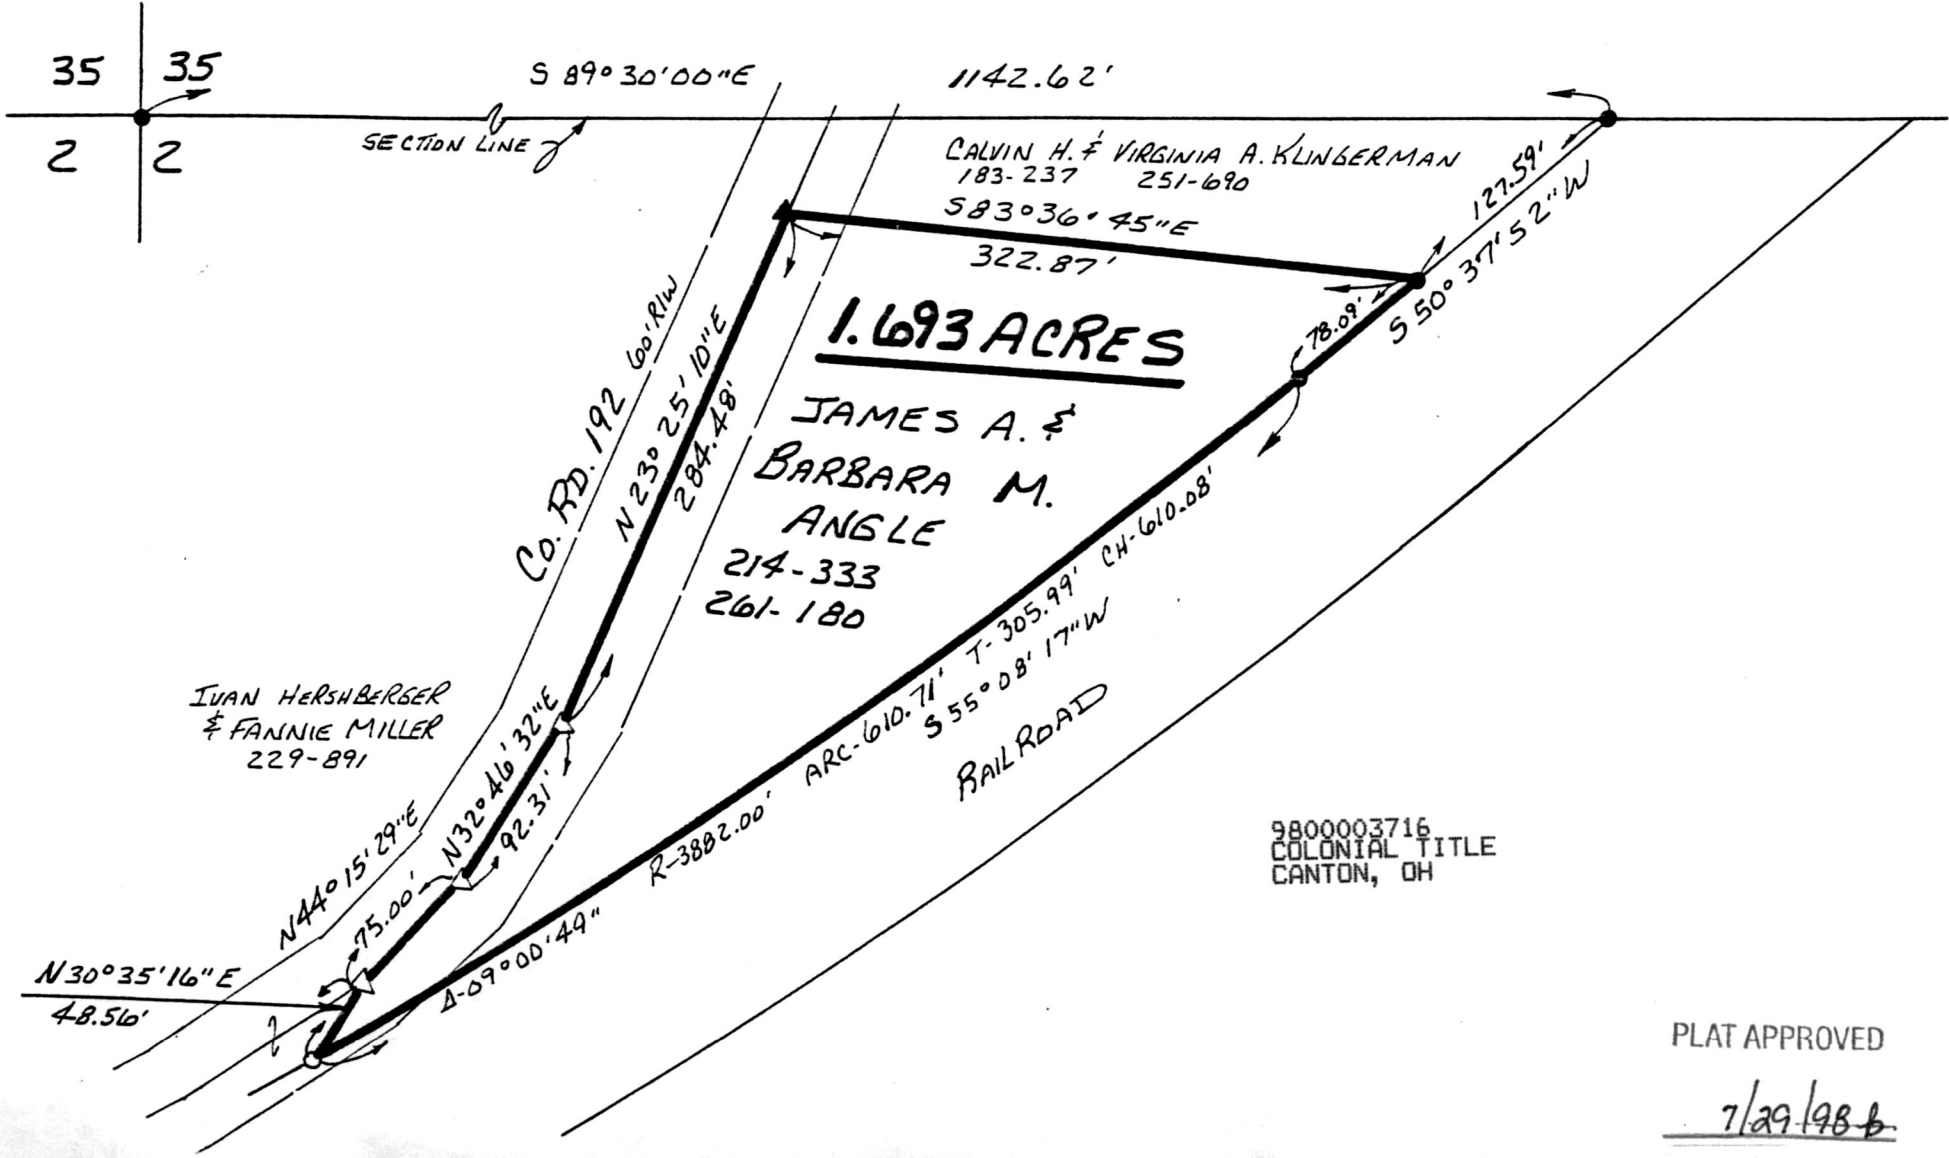

I CERTIFY THIS SURVEY TO BE CORRECT TO THE BEST OF MY KNOWLEDGE.

Donald C. Baker
DONALD C. BAKER P.S. 6938
138 N. CLAY ST.
MILLERSBURG, OHIO 44654
PH. (330) 674-4788
SEPTEMBER 3, 1997

PLAT APPROVED

7/29/98 b

#48097 - M.L. DAVIS
F.C.C. - F.D. BAKER