

HEARTLAND SURVEYING, INC



5210 T.R. 257 MILLERSBURG, OH 44654
 PH: 330-674-4698

SURVEY		CATHERINE T. CLINE		STATE		OHIO	
COUNTY	TWP.	RNG.	TWP.				
HOLMES	KILLBUCK	8 W	8 N				
S.W. QUARTER OF SECTION 10				4/98 980510			



BEARINGS ARE TO AN ASSUMED MERIDIAN AND ARE USED TO DENOTE ANGULAR MEAS. ONLY.

- LEGEND:
- = STONE FD.
 - = 5/8" RE-BAR FD. UNLESS NOTED
 - = POINT-OF-DEPARTURE
 - = 5/8" X 30" RE-BAR W/PLASTIC I.D. CAP SET
 - ⊗ = R/R SPIKE SET
 - △ = R/R SPIKE FD.
 - * = 1" PIPE FD.

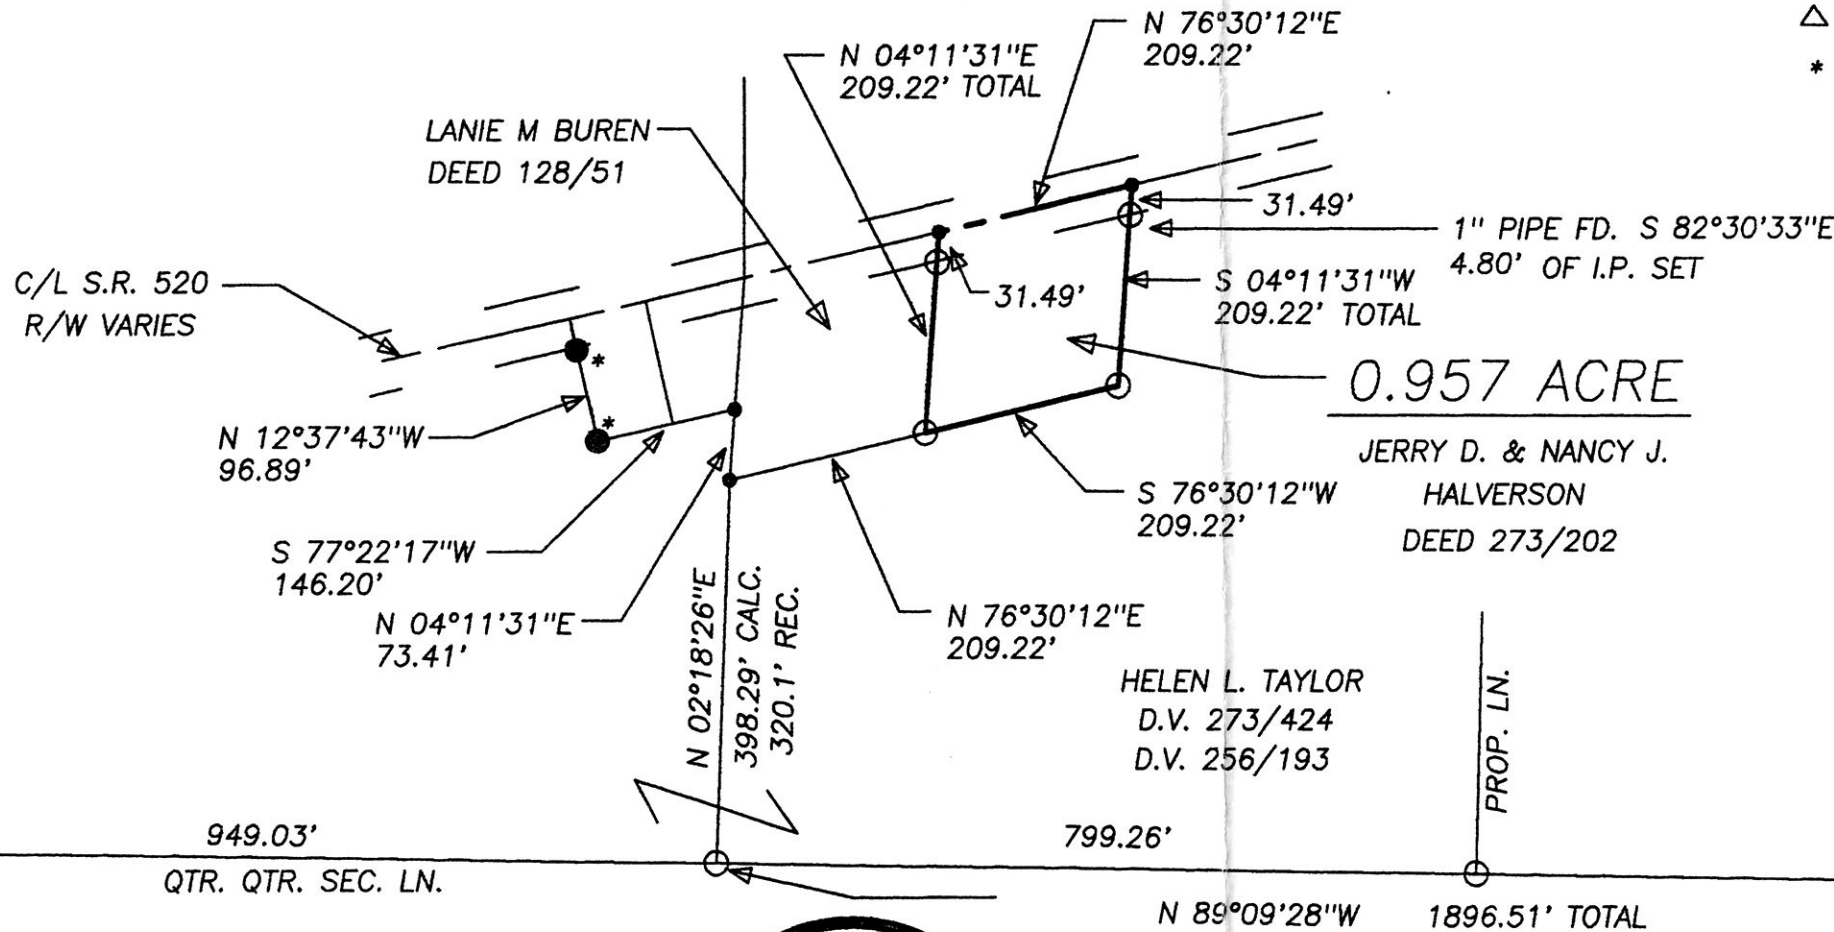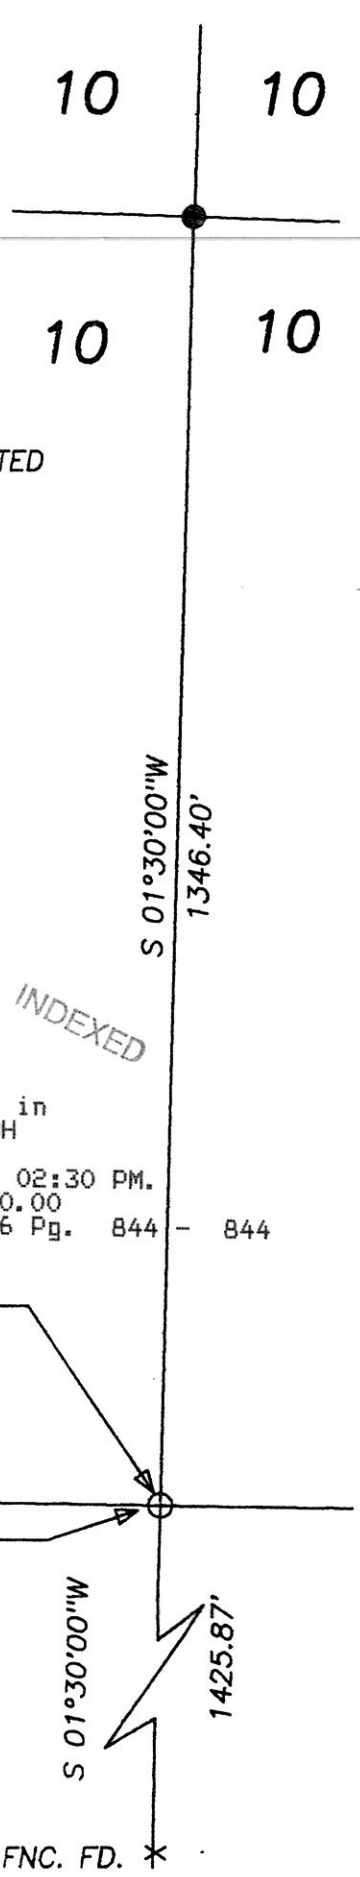

REFERENCE DOCUMENTS:
 TAX MAPS
 DEEDS AS SHOWN
 SURVEY PLATS: 3/63

9800004140
 Filed for Record in
 HOLMES COUNTY, OH
 SALLY MILLER
 On 08-31-1998 At 02:30 PM.
 SMALL PLAT 20.00
 Book OR Vol. 16 Pg. 844 - 844
 or vol. 15 pg 714

S.E. COR. OF
 N.E. QTR. OF
 S.W. QTR. OF
 SEC. 10

FNC. FD. 949.03'
 QTR. QTR. SEC. LN.

N 89°09'28"W 1896.51' TOTAL

I CERTIFY THIS PLAT & SURVEY TO BE CORRECT TO THE BEST OF MY KNOWLEDGE:

Jim Shamp

MAY 29, 1998

JIM SHAMP, REG. SUR. NO. S-6088 DATE



9800004140
 THOMAS D GINDLESBERGER ATTY
 MILLERSBURG,

PLAT APPROVED

8/31/98

STONE FNC. FD. *