


WALNUT CREEK TOWNSHIP
1ST. QTR. LOT 22
T-9N; R-5W
HOLMES COUNTY, OHIO

REFERENCES:

DEED VOL. 216 PAGE 919
" " 272 " 17
" " 251 " 205
" " 274 " 376
" " 254 " 409
PLAT VOL. 12 PAGE 856


BEARINGS FROM PLAT VOL. 7 PAGE 133

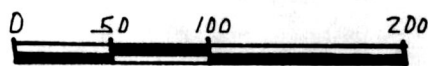

SCALE: 1" = 100'

● IRON PIN FOUND
○ 5/8" REBAR WITH I.D. CAP SET
I.D. CAP MARKED "BAKER 6938"

SURVEYED FOR HOLMES LIMESTONE

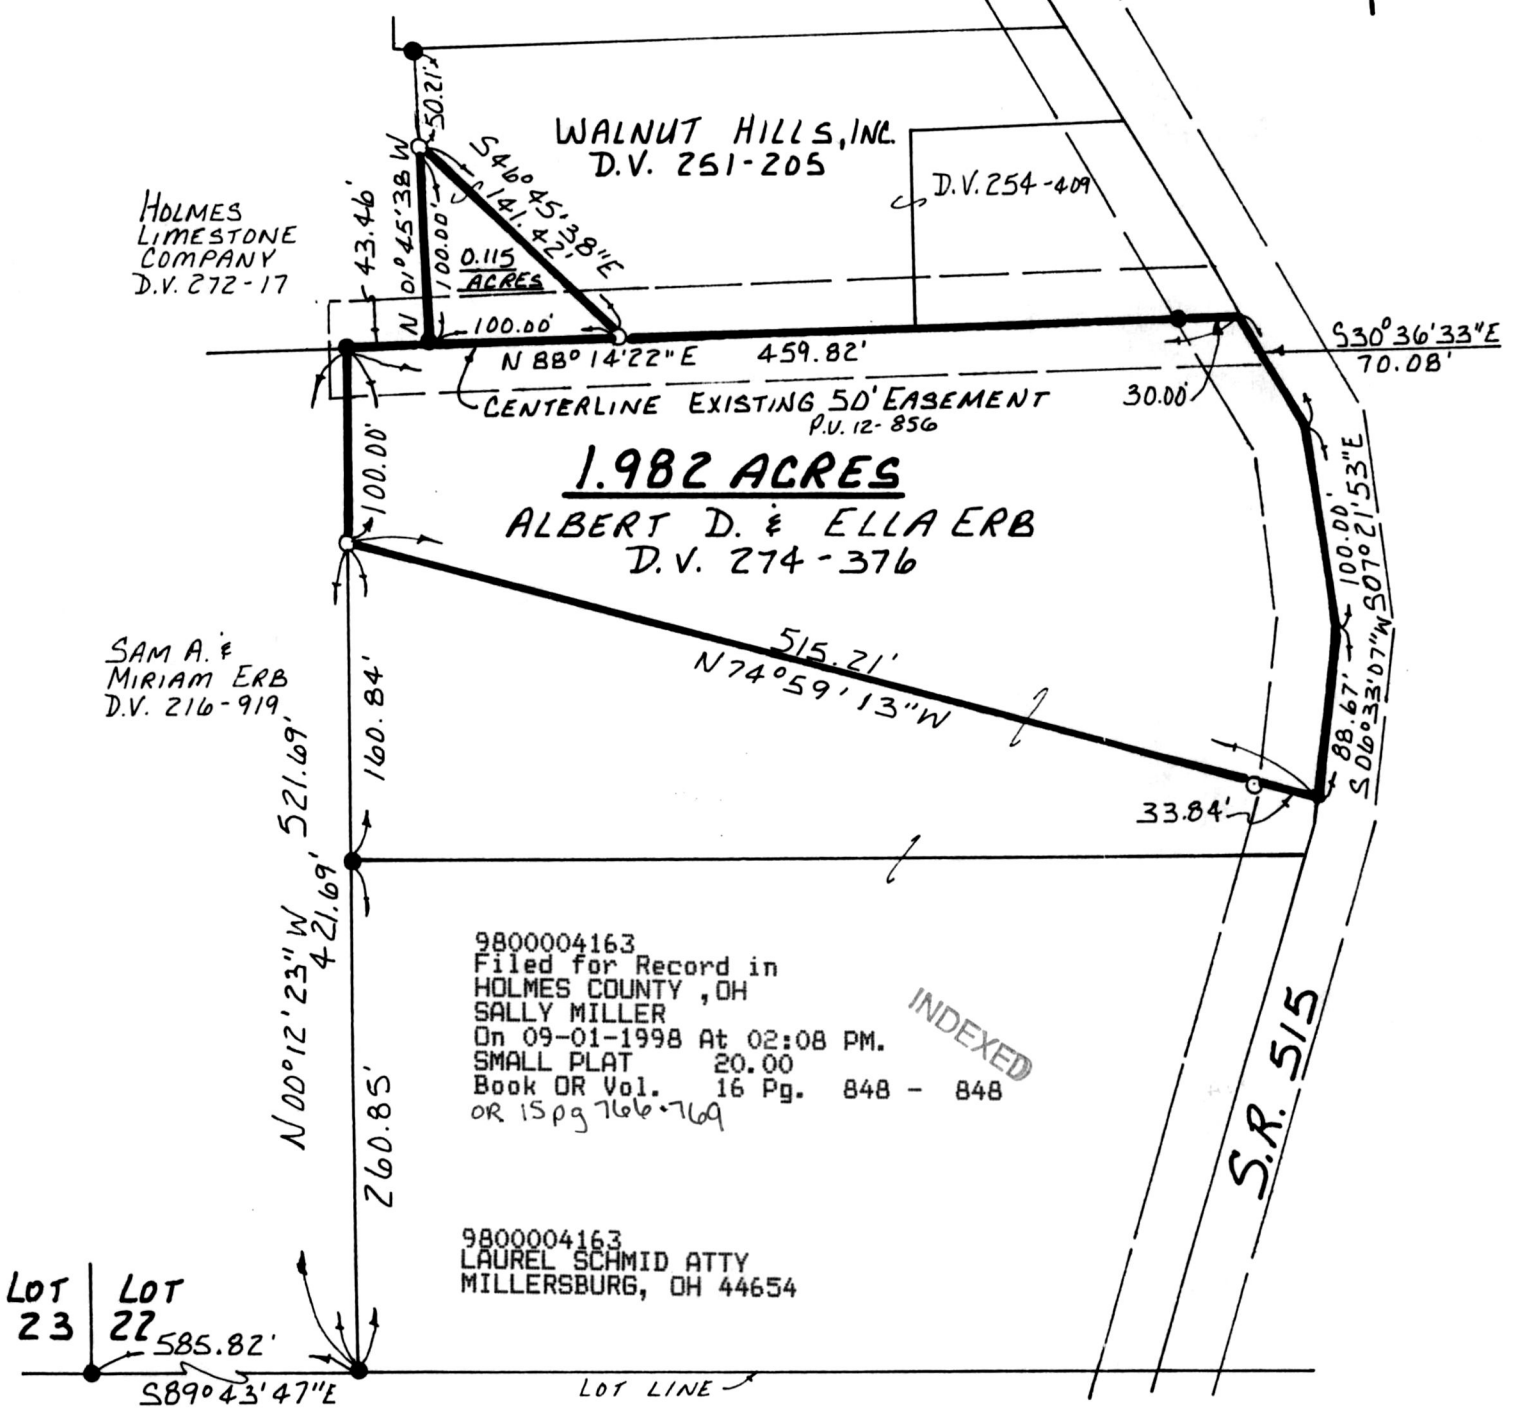

I CERTIFY THIS SURVEY TO BE CORRECT TO THE BEST OF MY KNOWLEDGE.

Donald C. Baker

DONALD C. BAKER P.S. 6938
138 N. CLAY ST.
MILLERSBURG, OHIO 44654
PH: (330) 674-4788

JULY 16, 1998

#49298-FJM
F.C.C. - F.D. BAKER

980199 980200
APPROVED FOR TRANSFER ONLY
NO SUBDIVISION PLAT REQUIRED
(O.R.C. 711.001 & 711.131)
Lot(s) not for building unless
approved by Board of Health.
HOLMES CO. PLANNING COMM.

PLAT APPROVED

By AO Date 8/31/98

9/1/98