

REFERENCES:


DEED Vol. 190 PAGE 522
 " " 207 " 140
 " " 161 " 441
 " " 196 " 626

PLAT Vol. 4 PAGE 74
 " " 9 " 166


BEARINGS FROM DEED Vol. 272 PAGE 603

SURVEYED FOR: PAUL S. MILLER,
 MARJORIE M. YOCKEY & WILLIAM W.
 MILLER.

**PAINT TOWNSHIP
 3RD. QTR. LOT 14
 T-10N; R-4W
 HOLMES COUNTY, OHIO**

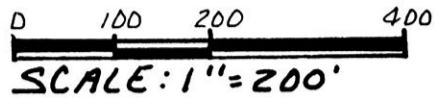

- STONE FOUND
- IRON PIN FOUND
- △ R.R. SPIKE SET
- 5/8" REBAR WITH I.D. CAP SET
- I.D. CAP MARKED "BAKER 6938"

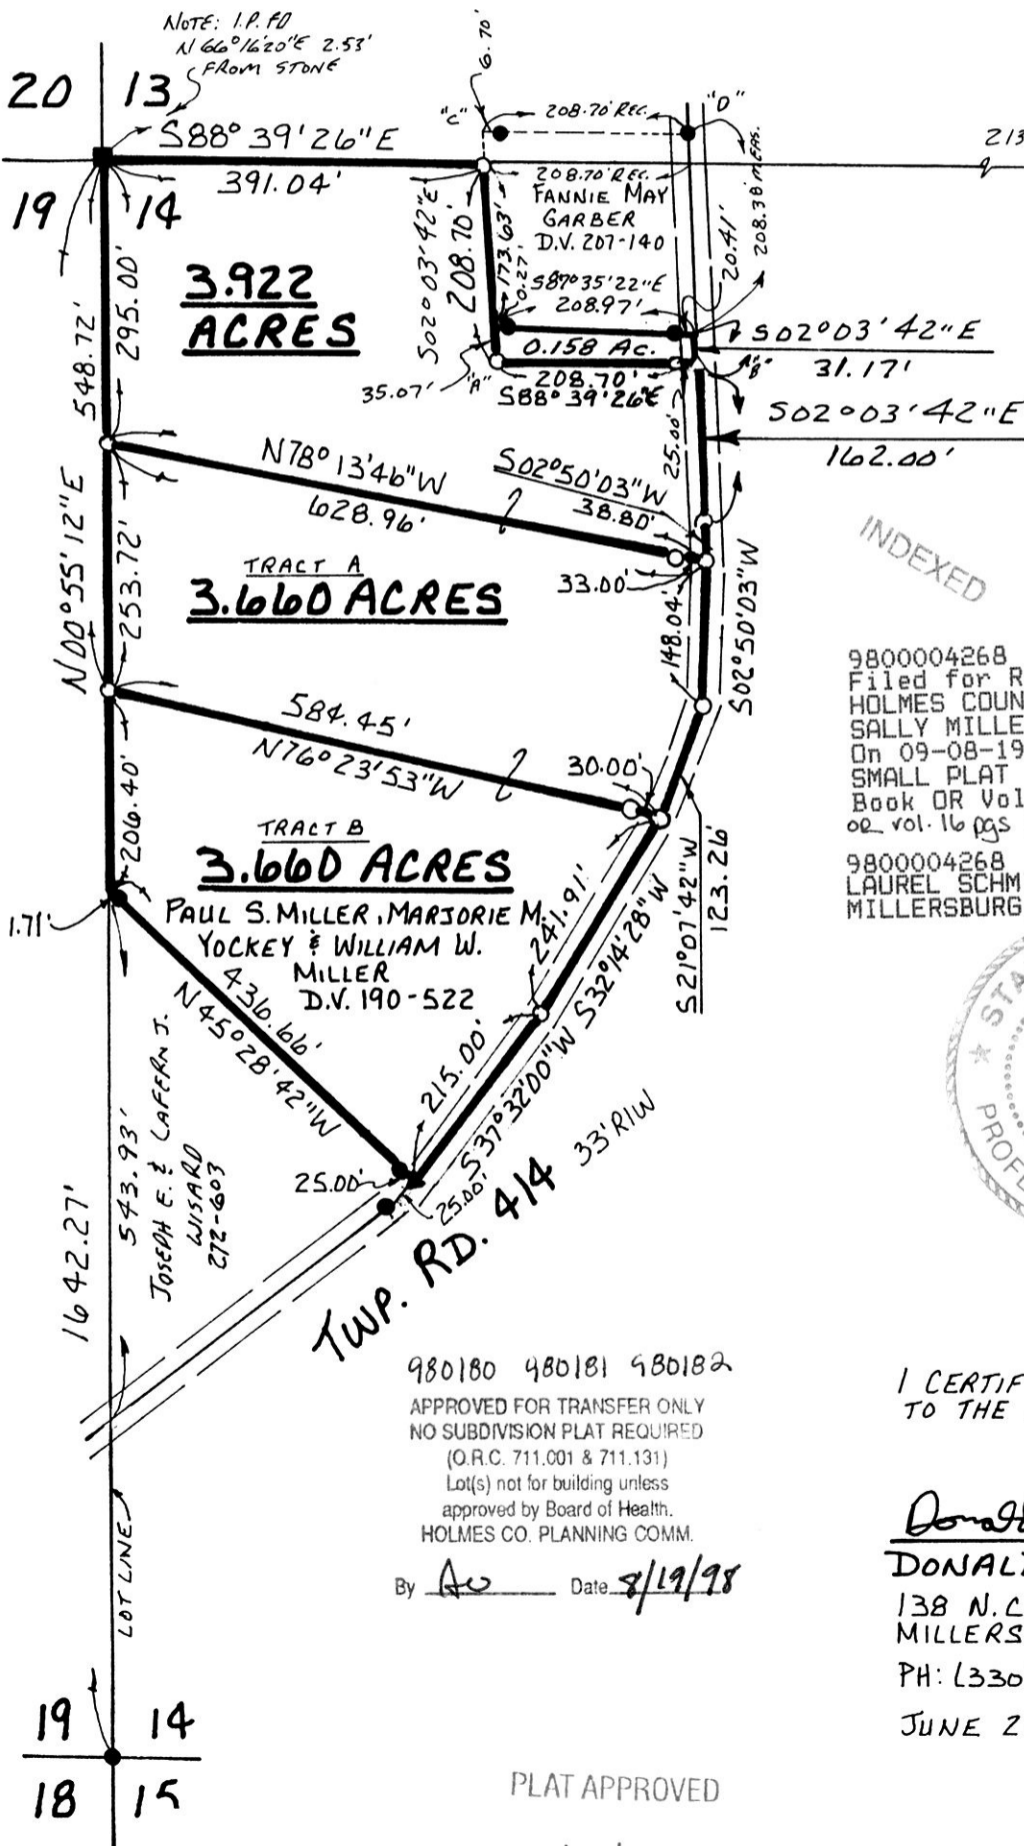

NOTE:
 LINE "A"- "B" IS THE SOUTH LINE
 OF FANNIE MAY GARBER TRACT
 AS DESCRIBED BY DEED Vol. 207
 PAGE 140, HOWEVER, PLAT Vol. 4
 PAGE 74 SHOWS THE LOT LINE
 ALONG LINE "C"- "D".

THE 0.158 AC. TRACT IS COVERED
 BY DEED Vol. 207 PAGE 140, BUT
 IS NOT OCCUPIED BY GARBER.

INDEXED

9800004268
 Filed for Record in
 HOLMES COUNTY, OH
 SALLY MILLER
 On 09-08-1998 At 01:06 pm.
 SMALL PLAT 20.00
 Book OR Vol. 16 Pg. 854 - 854
 or vol. 16 pgs 111/114/117

9800004268
 LAUREL SCHMID ATTORNEY
 MILLERSBURG, OH 44654



980180 980181 980182
 APPROVED FOR TRANSFER ONLY
 NO SUBDIVISION PLAT REQUIRED
 (O.R.C. 711.001 & 711.131)
 Lot(s) not for building unless
 approved by Board of Health.
 HOLMES CO. PLANNING COMM.

By AO Date 8/19/98

I CERTIFY THIS SURVEY TO BE CORRECT
 TO THE BEST OF MY KNOWLEDGE.

Donald C. Baker
DONALD C. BAKER P.S. 6938
 138 N. CLAY ST.
 MILLERSBURG, OHIO 44654
 PH: (330) 674-4788
 JUNE 22, 1998

PLAT APPROVED

8/19/98

35298 -FJM
 F.C.C. - D.C. BAKER