
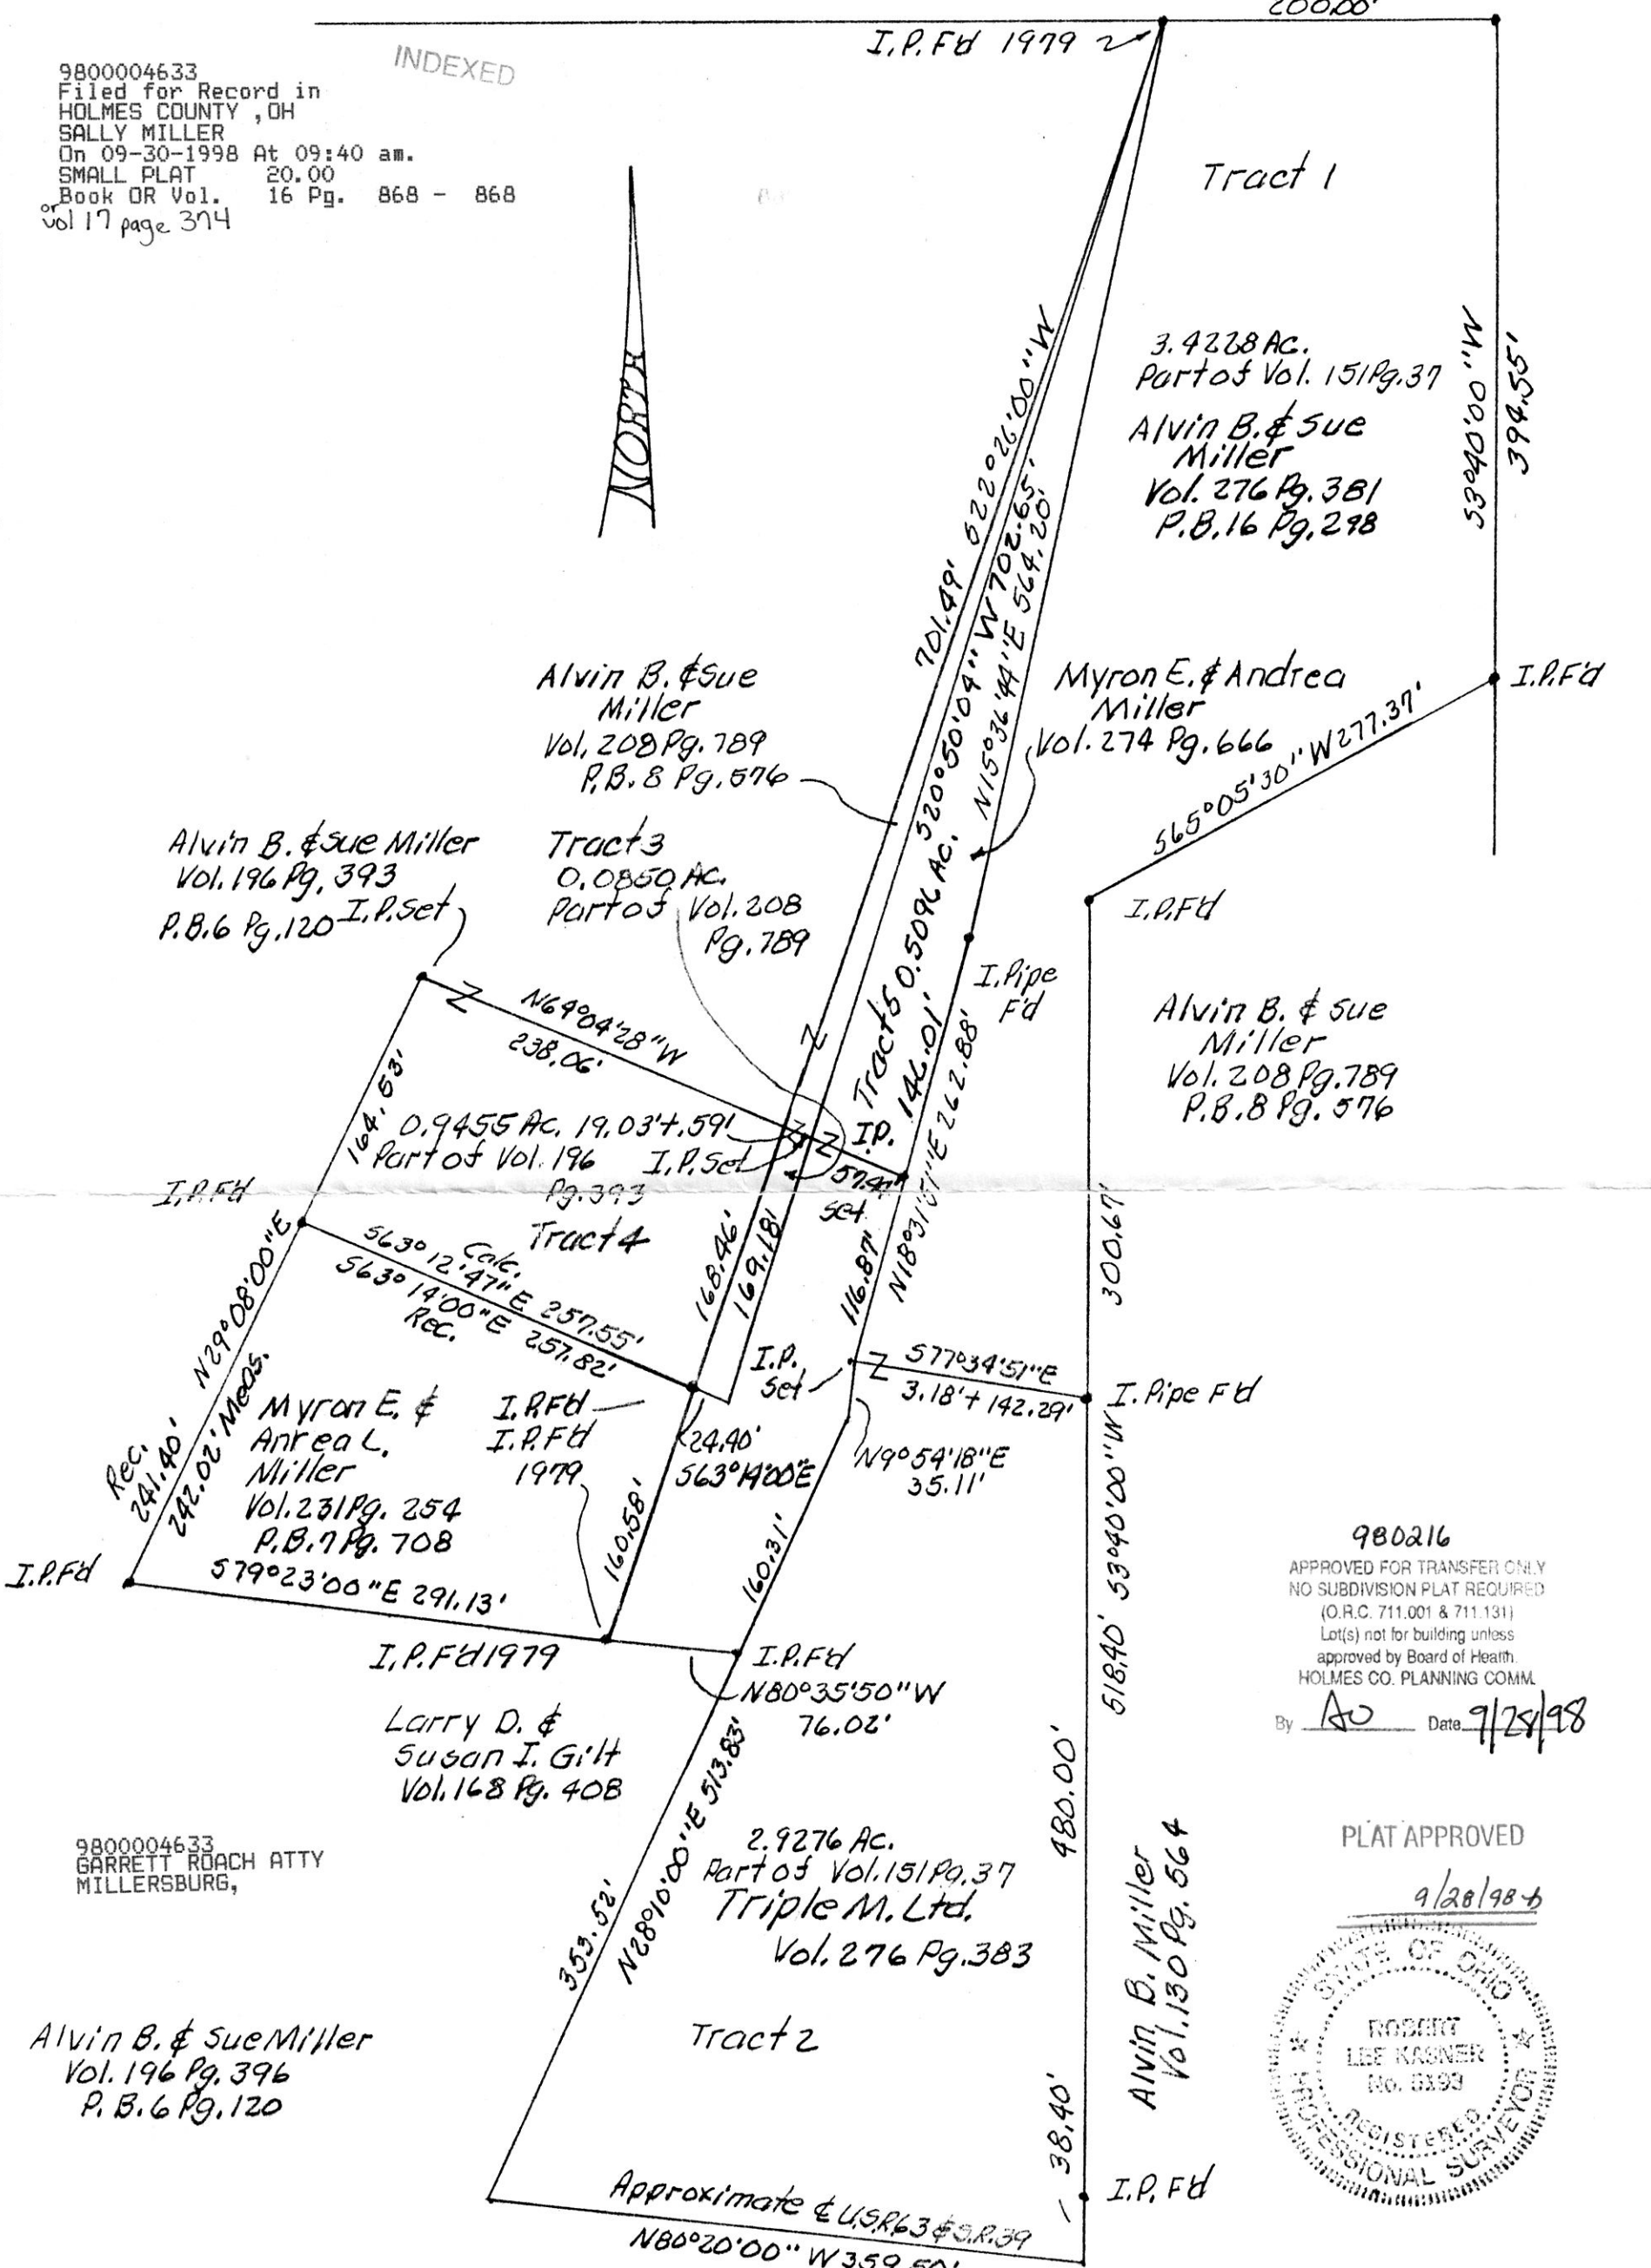


Hardy Twp.
Hol. Co., Ohio
N86°23'00" W



[VOL 16 PAGE 868
I.P. Fd of N.E.
corner S.E.'14
Sec. 15, T9N, R6W,
20000'

9800004633
Filed for Record in
HOLMES COUNTY, OH
SALLY MILLER
On 09-30-1998 At 09:40 am.
SMALL PLAT 20.00
Book OR Vol. 16 Pg. 868 - 868
Vol 17 page 374

INDEXED

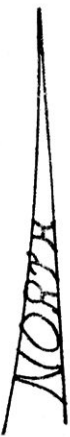

980216
APPROVED FOR TRANSFER ONLY
NO SUBDIVISION PLAT REQUIRED
(O.R.C. 711.001 & 711.131)
Lot(s) not for building unless
approved by Board of Health.
HOLMES CO. PLANNING COMM.
By AO Date 9/28/98

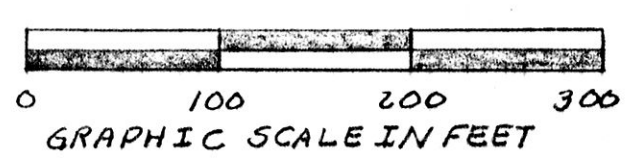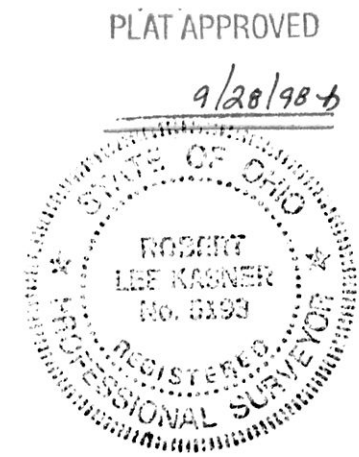

Known as part of S.E.'14 Sec. 15,
T9N, R6W of Hardy Twp, Hol. Co., Ohio
Robert L. Kasner P.S. 5193
P.E. 28820
11/11/96
Revised 12/14/96

9800004633
GARRETT ROACH ATTY
MILLERSBURG,

Alvin B. & Sue Miller
Vol. 196 Pg. 396
P. B. 6 Pg. 120

Larry D. &
Susan J. Gilt
Vol. 168 Pg. 408

2.9276 AC.
Part of Vol. 151 Pg. 37
Triple M. Ltd.
Vol. 276 Pg. 383

Alvin B. Miller
Vol. 130 Pg. 564