

WALNUT CREEK TOWNSHIP
 N.E. QTR SECTION 19
 T-9N;R-5W
 HOLMES COUNTY, OHIO
 (SURVEYED FOR: DAVE & JILL SISSON)

REFERENCES:

DEED Vol. 275 PAGE 539
 " " 255 " 571
 " " 278 " 976
 " " 201 " 352

PLAT Vol. 9 PAGE 198
 " " 8 " 746



SCALE: 1" = 50'


- STONE FOUND
- IRON PIN FOUND

9800004652
 Filed for Record in
 HOLMES COUNTY, OH
 SALLY MILLER
 On 09-30-1998 At 12:34 pm.
 SMALL PLAT 20.00
 Book OR Vol. 16 Pg. 871 - 871
 OR vol 17 pg 414

INDEXED


9800004652
 MILLER & MAST
 MILLERSBURG, OH 44654

BEARINGS FROM PLAT VOL. 9 PAGE 198

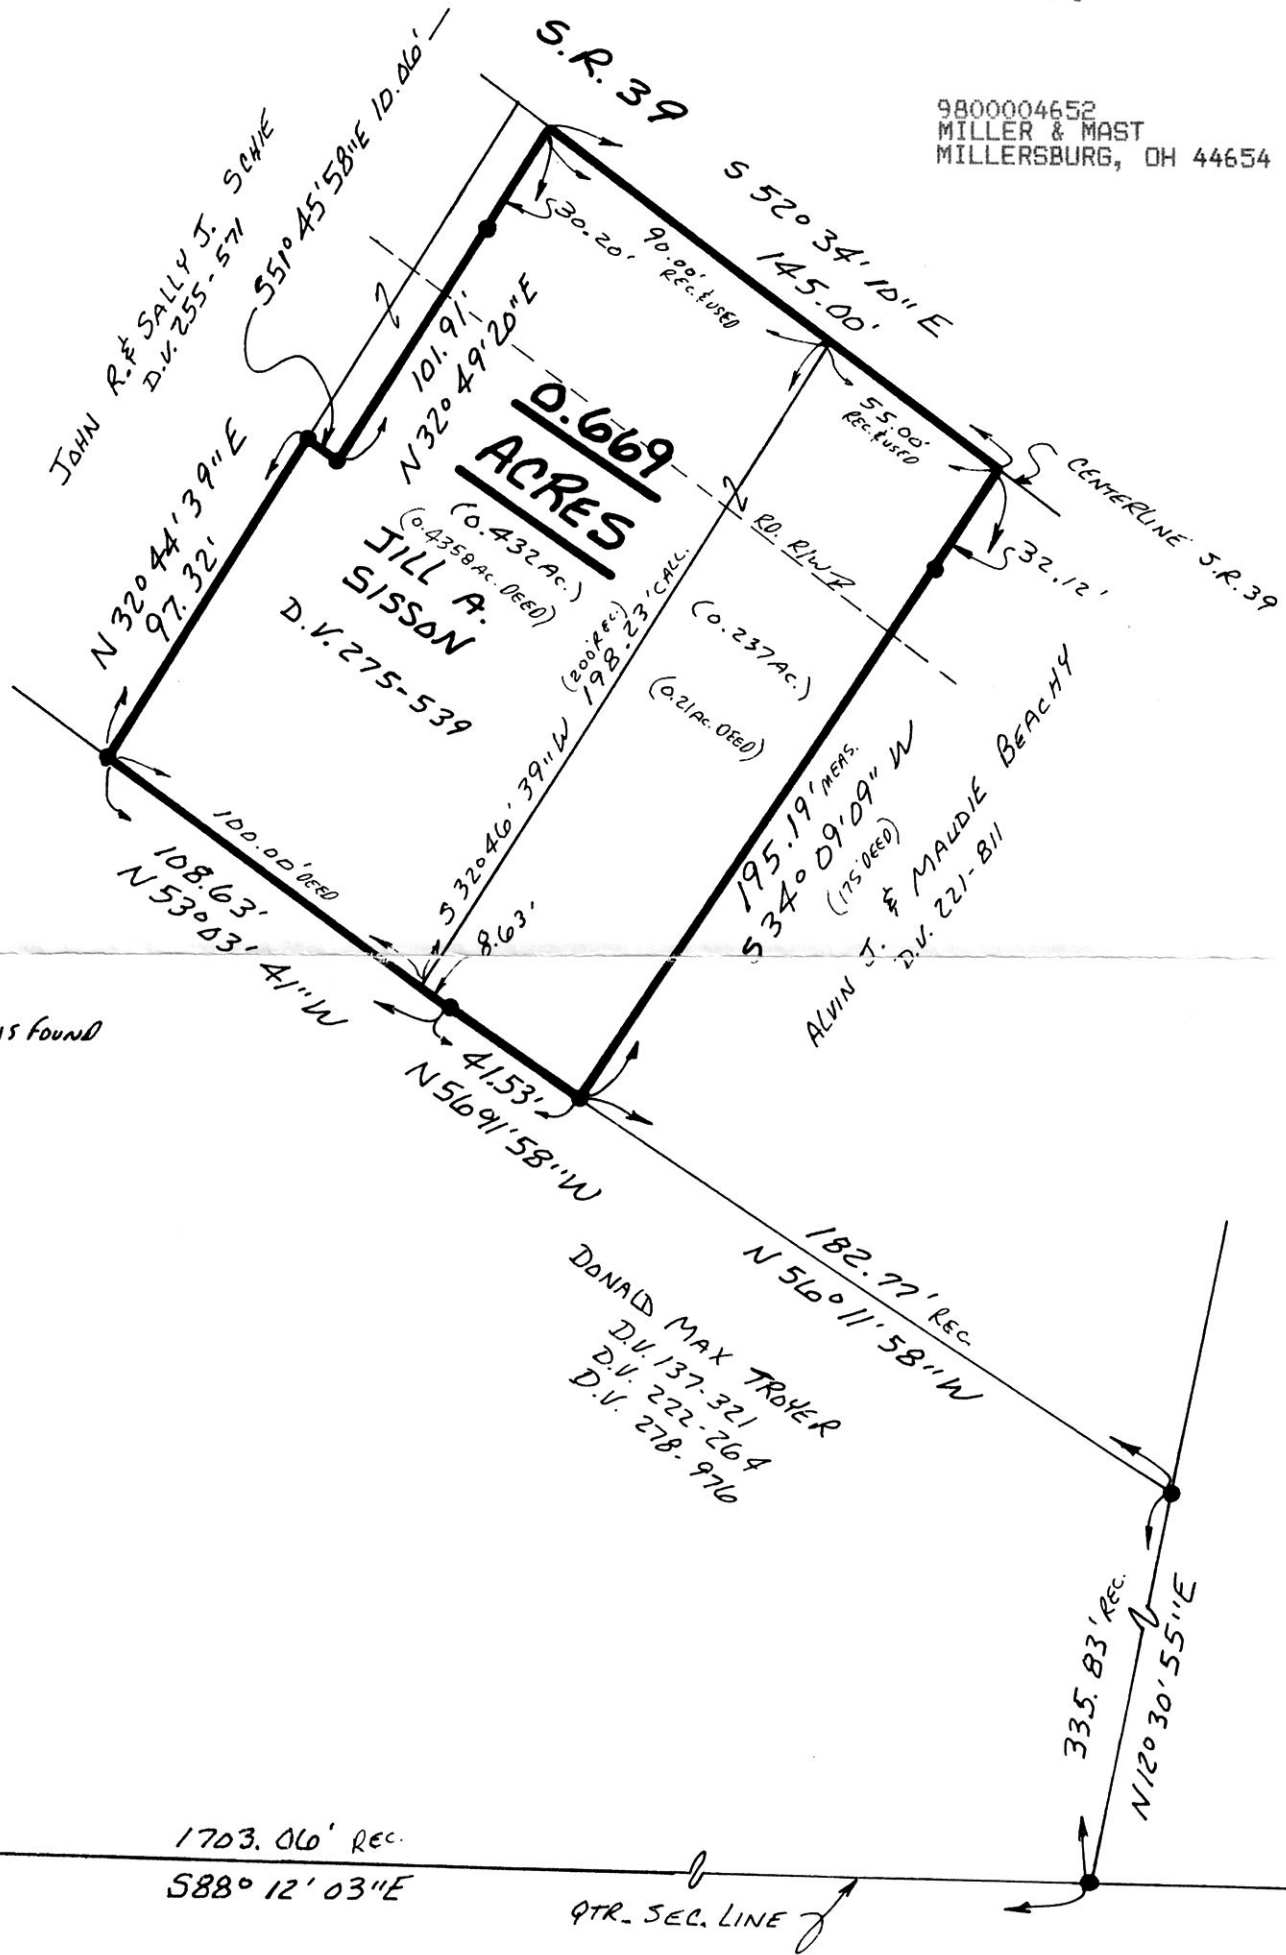

NOTE:

RECORDED DISTANCES & IRON PINS FOUND
 FROM PLAT VOL. 9 Pg. 198.

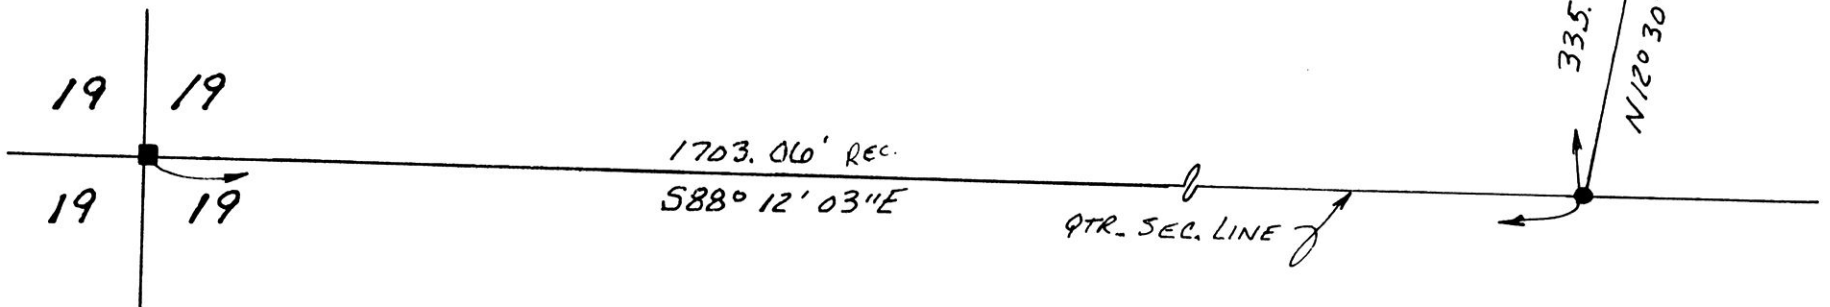

I CERTIFY THIS SURVEY TO BE CORRECT
 TO THE BEST OF MY KNOWLEDGE.

#40198 - M.L. DAVIS
 F.C.C. - F.D. BAKER



Donald C. Baker
 DONALD C. BAKER P.S. 6938
 138 N. CLAY ST.
 MILLERSBURG, OHIO 44654
 PH. (330) 674-4788

JULY 21, 1998

PLAT APPROVED

9/28/98-b