

PAINT TOWNSHIP
4TH. QTR. LOTS 16 & 29
T-10N; R-5W
HOLMES COUNTY, OHIO

0 50 100 200
SCALE: 1" = 100'

- ▲ R.R. SPIKE FOUND
- IRON PIN FOUND
- △ R.R. SPIKE SET
- 5/8" REBAR WITH I.D. CAP SET
- I.D. CAP MARKED "BAKER 6938"

REFERENCES:

DEED VOL. 276	PAGE 649
" " 259	" 629
" " 256	" 772
" " 267	" 17
" " 242	" 280

INDEXED

9800004768
 Filed for Record in
 HOLMES COUNTY, OH
 SALLY MILLER
 On 10-07-1998 At 04:07 pm.
 PLAT MED 21.60
 Book OR Vol. 16 Pg. 877 - 877
 or vol. 17 pg 315




I CERTIFY THIS SURVEY TO BE CORRECT TO THE BEST OF MY KNOWLEDGE.

Donald C. Baker
 DONALD C. BAKER P.S. 6938
 138 N. CLAY ST.
 MILLERSBURG, OHIO 44654
 PH: (330) 674-4788

SEPTEMBER 10, 1998 # 62598-FJM
 F.C.C. - F.D. BAKER

9800004768
 THOMAS YODER ATTY
 MILLERSBURG,

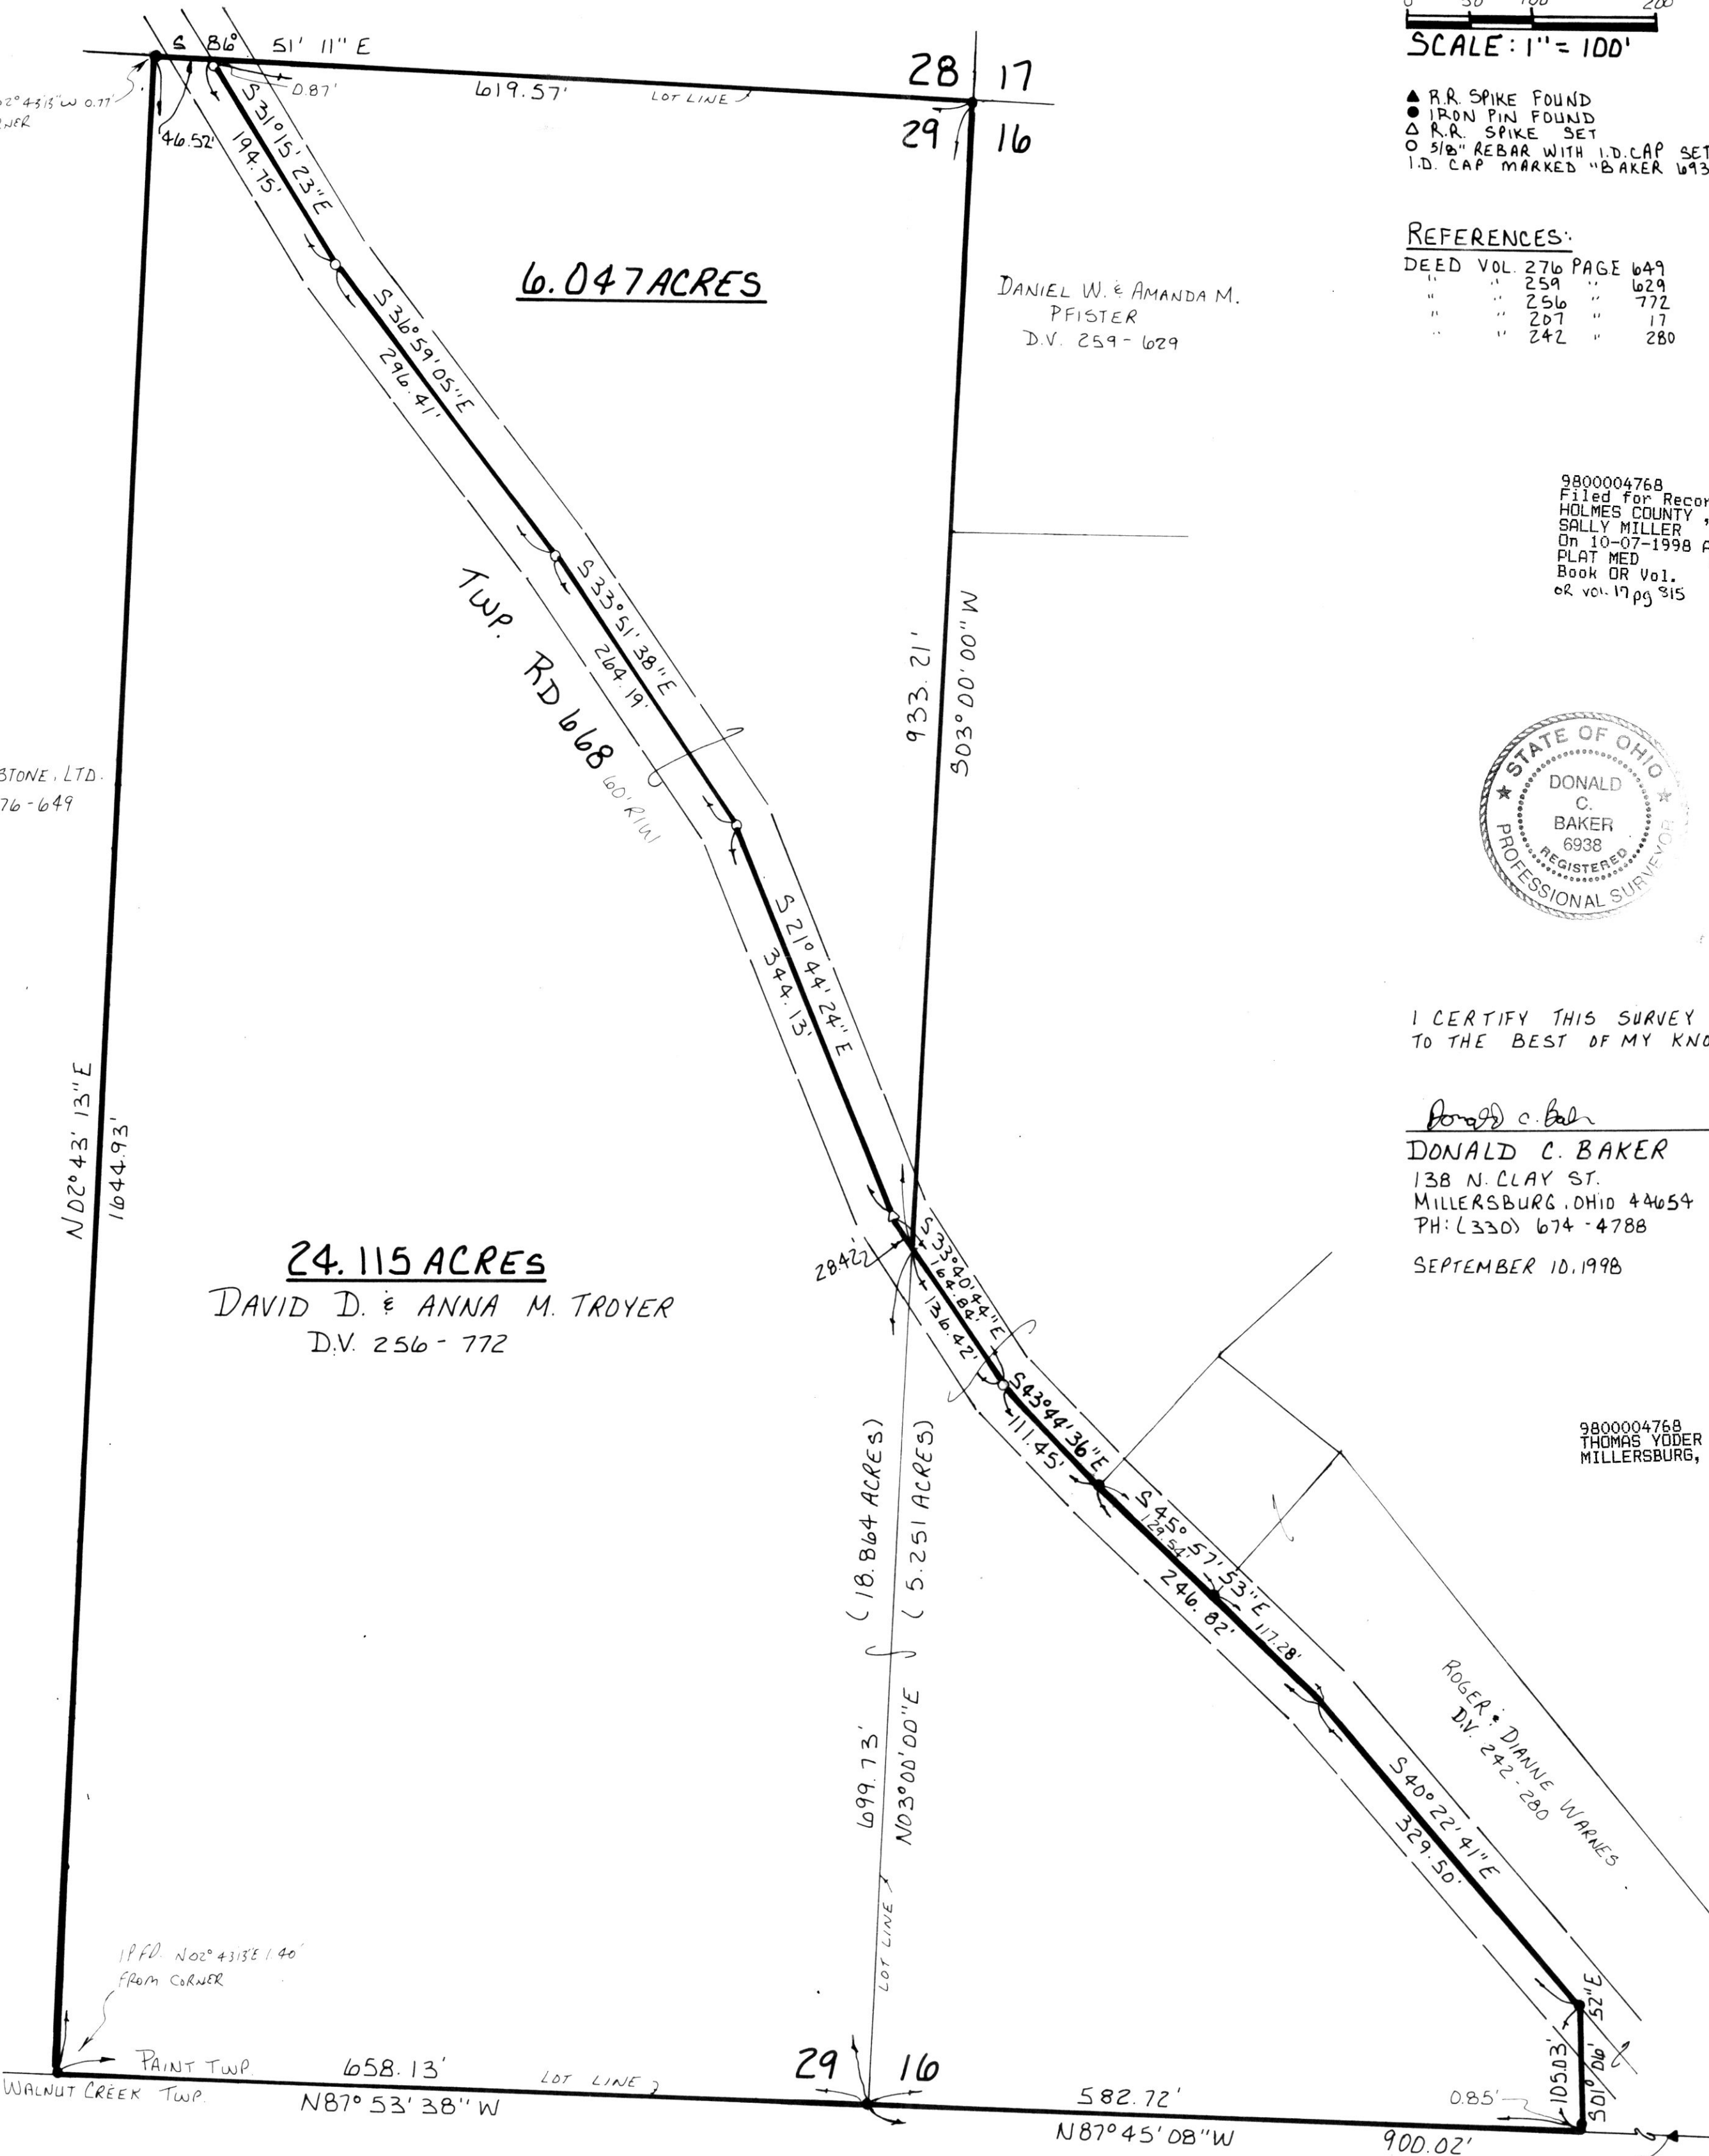

PLAT APPROVED

10/2/98