

HARDY TOWNSHIP
S.W. QTR. SECTION 14
T-9N; R-6W
HOLMES COUNTY, OHIO
 (SURVEYED FOR LESTER A. YODER)

1 VOL 16 PAGE 886
 0 50 100 200
 SCALE: 1" = 100'
 ■ STONE FOUND
 ● IRON PIN FOUND
 △ R.R. SPIKE SET


REFERENCES:

DEED VOL. 260 PAGE 387
 " " 276 " 458

PLAT VOL. 4 PAGE 8
 " " 8 " 863

BEARINGS FROM PLAT VOL. 12 Pg. 18

9800004982
 Filed for Record in
 HOLMES COUNTY, OH
 SALLY MILLER
 On 10-20-1998 At 03:13 pm.
 SMALL PLAT 20.00
 Book OR Vol. 16 Pg. 886 - 886
 or vol. 18 pg 458 + 461

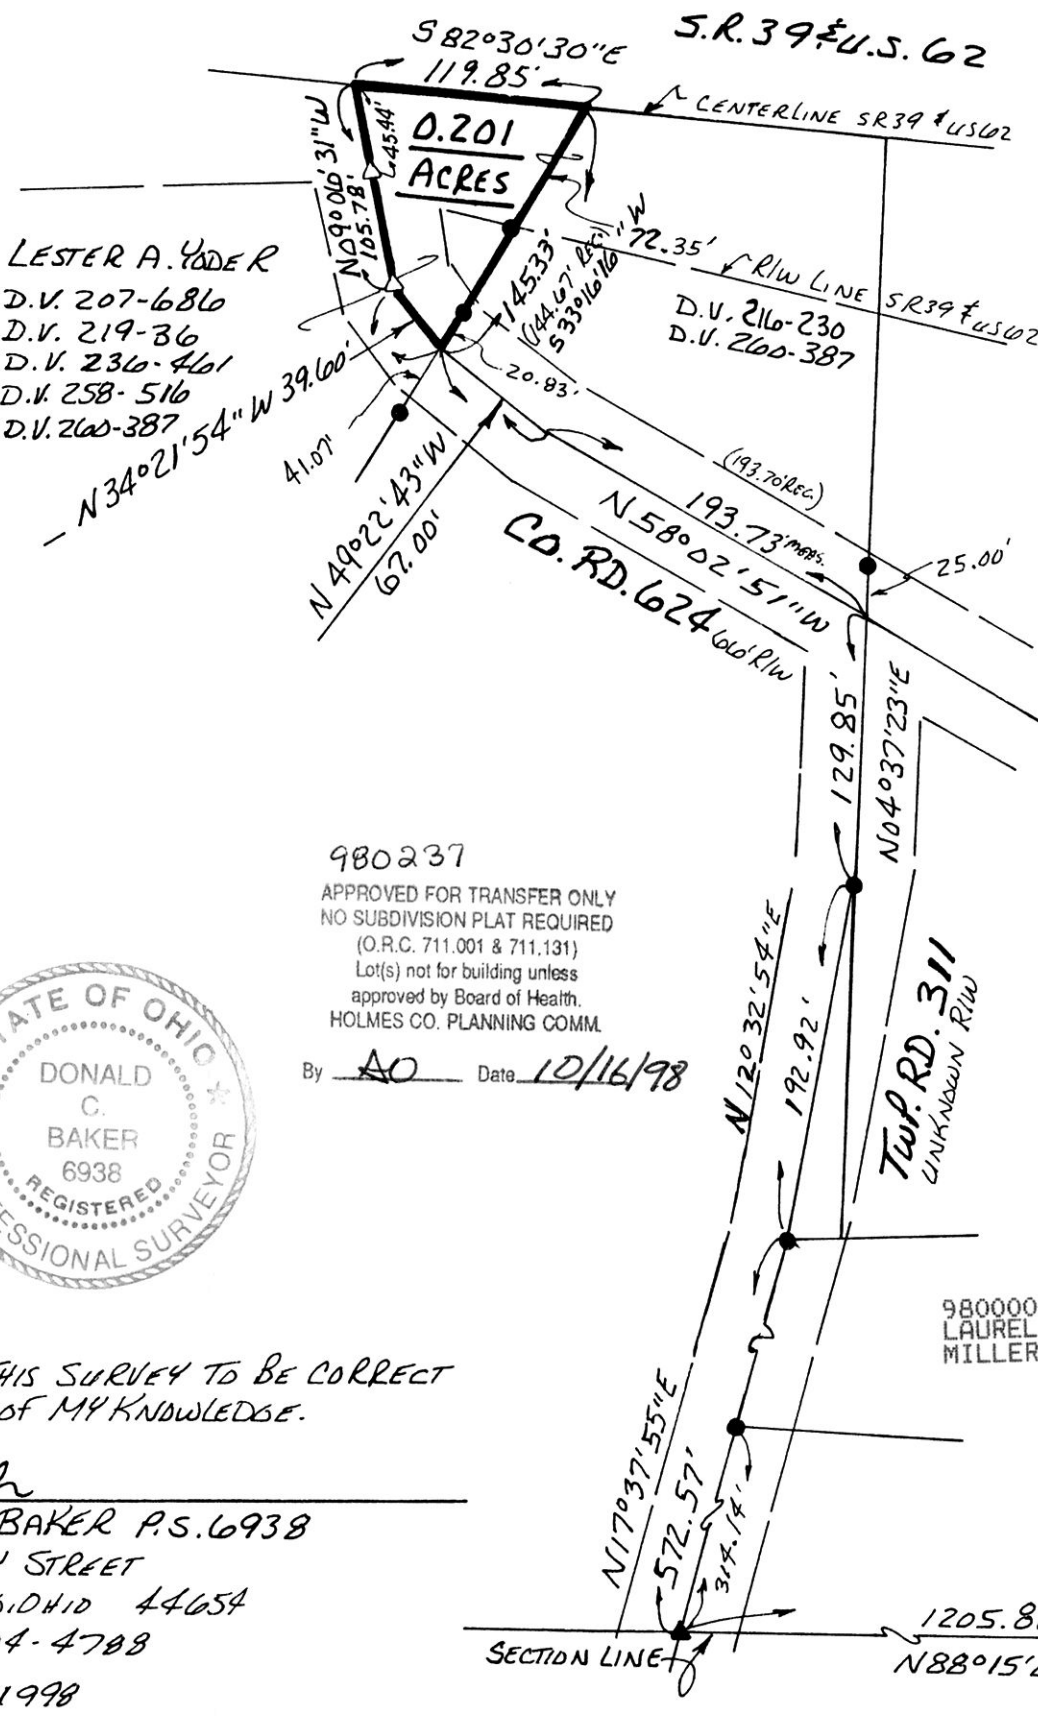

LESTER A. YODER
 D.V. 207-686
 D.V. 219-36
 D.V. 236-461
 D.V. 258-516
 D.V. 260-387

980237
 APPROVED FOR TRANSFER ONLY
 NO SUBDIVISION PLAT REQUIRED
 (O.R.C. 711.001 & 711.131)
 Lot(s) not for building unless
 approved by Board of Health.
 HOLMES CO. PLANNING COMM.

By AO Date 10/16/98



9800004982
 LAUREL SCHMID ATTY
 MILLERSBURG,

I CERTIFY THIS SURVEY TO BE CORRECT
 TO THE BEST OF MY KNOWLEDGE.

Donald C. Baker
 DONALD C. BAKER P.S. 6938
 138 N. CLAY STREET
 MILLERSBURG, OHIO 44654
 PH. (330) 674-4788
 OCTOBER 21, 1998

#74598 - M.L. DAUIS
 F.C.C. - D.C. BAKER

PLAT APPROVED

10/16/98