
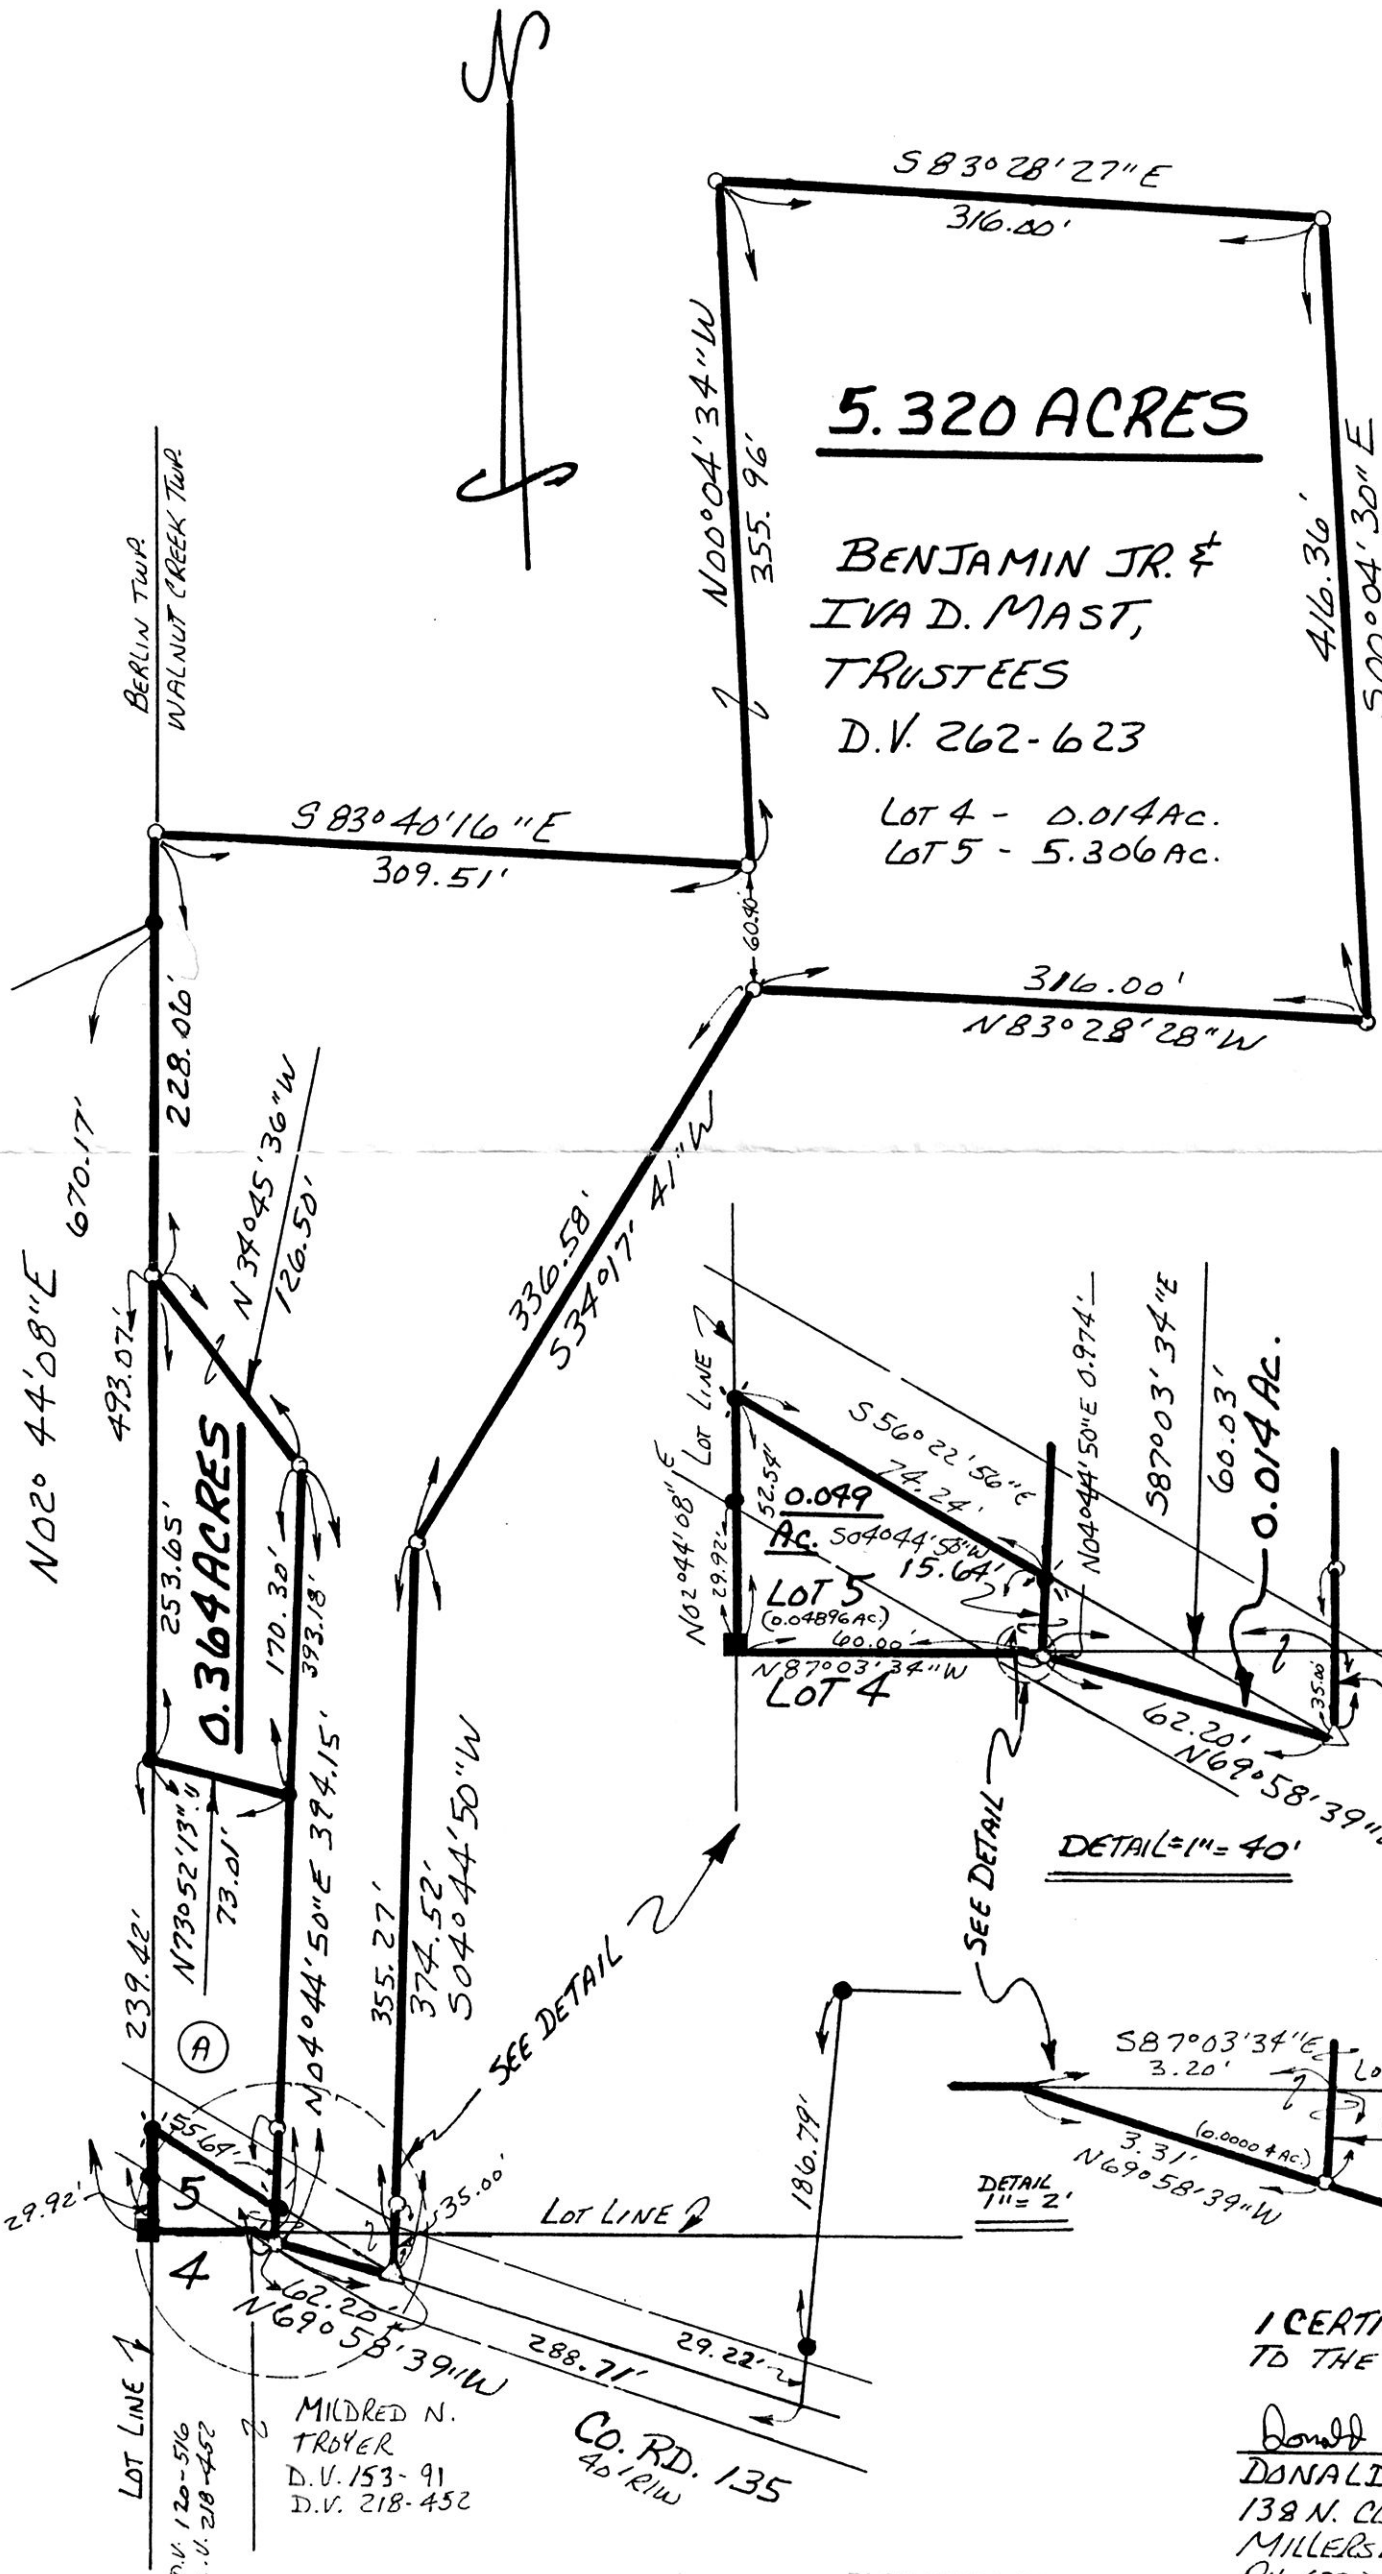


WALNUT CREEK TOWNSHIP  
 3RD QTR. LOTS 4 & 5  
 T. 9N; R. 5W  
 HOLMES COUNTY, OHIO  
 (SURVEYED FOR: MARK COBLENTZ)

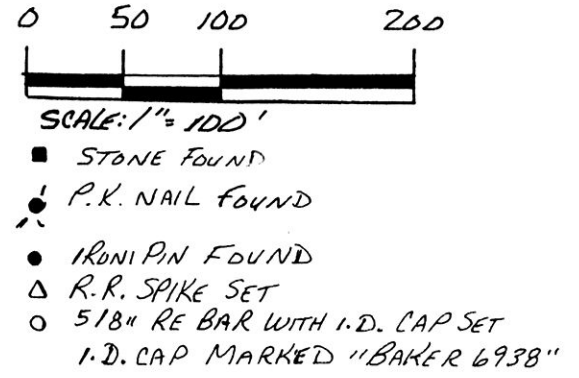

REFERENCES:  
 DEED VOL. 262-623  
 DEED VOL. 242 PAGE 58

PLAT VOL. 10 PAGE 105  
 " " 14 " 551  
 " " 8 " 172  
 " " 4 " 149

(A) JACOB E. & MARY  
 CHUPP D.V. 242-58

NOTE: THE 0.364 AC.  
 PARCEL & THE  
 0.049 AC. PARCEL  
 TO GO TO ADJOINERS.

9800005193  
 Filed for Record in  
 HOLMES COUNTY, OH  
 SALLY MILLER  
 On 10-29-1998 At 03:13 pm.  
 SMALL PLAT 20.00  
 Book OR Vol. 16 Pg. 899 - 899  
 OR vol. 19 pgs 225 + 228

INDEXED

980233  
 APPROVED FOR TRANSFER ONLY  
 NO SUBDIVISION PLAT REQUIRED  
 (O.R.C. 711.001 & 711.131)  
 Lot(s) not for building unless  
 approved by Board of Health.  
 HOLMES CO. PLANNING COMM.  
 By AO Date 10/14/98

9800005193  
 LAUREL SCHMID ATTY  
 MILLERSBURG,



I CERTIFY THIS SURVEY TO BE CORRECT  
 TO THE BEST OF MY KNOWLEDGE.

Donald C. Baker  
 DONALD C. BAKER P.S. 6938  
 138 N. CLAY ST.  
 MILLERSBURG, OHIO 44654  
 PH. (336) 674-4788  
 SEPTEMBER 3, 1998

PLAT APPROVED

10/15/98

#62098-M.L. DAVIS  
 F.R.C.-F.D. BAKER