



980217
 APPROVED FOR TRANSFER ONLY
 NO SUBDIVISION PLAT REQUIRED
 (O.R.C. 711.001 & 711.131)
 Lot(s) not for building unless
 approved by Board of Health,
 HOLMES CO. PLANNING COMM.
 By AO Date 7/28/98

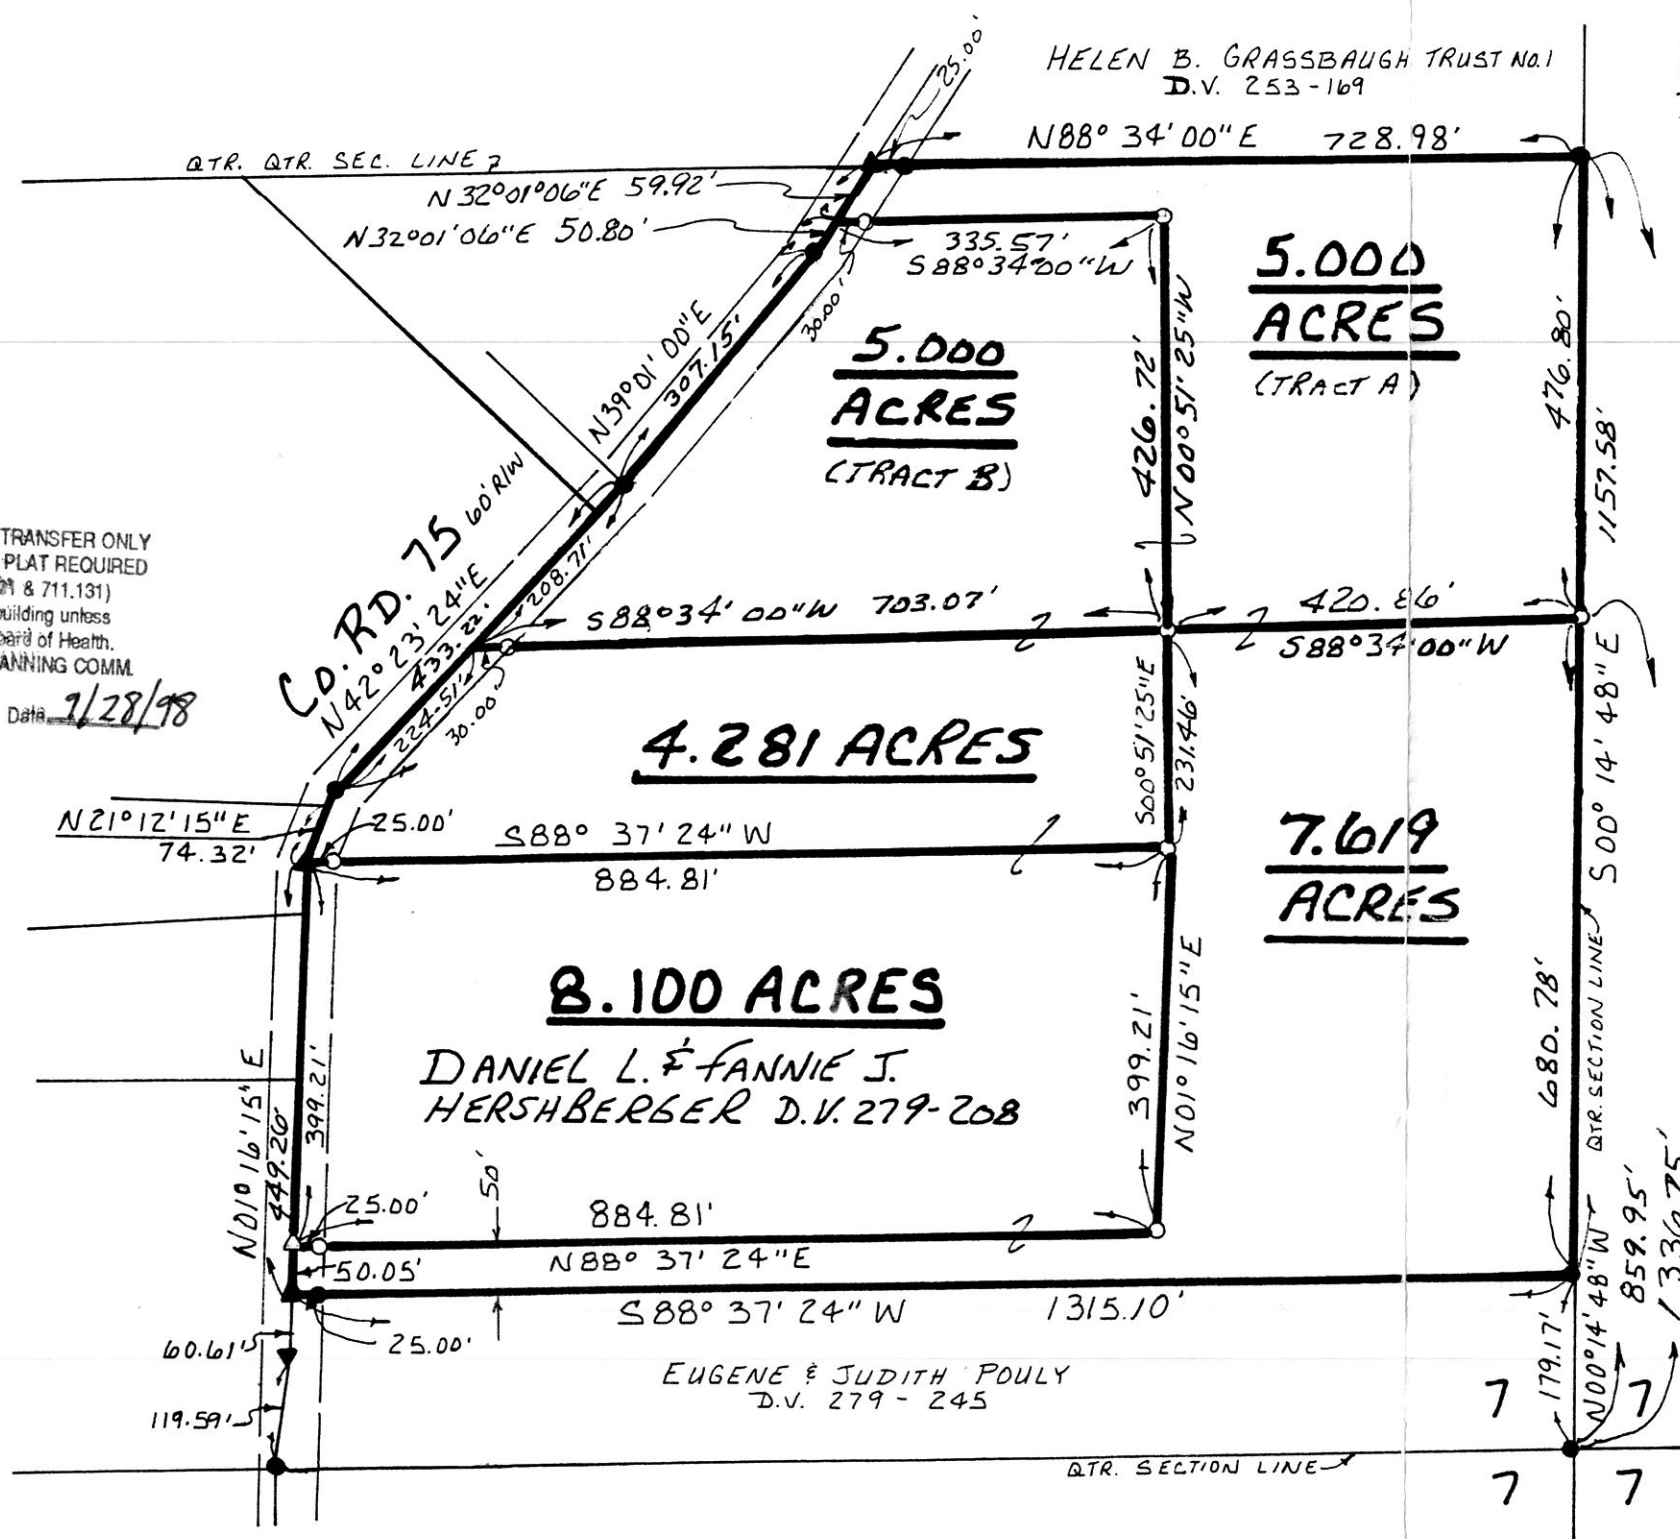

REFERENCES:
 DEED VOL. 253 PAGE 169
 " " 279 " 208
 " " 279 " 245

RICHLAND TOWNSHIP
 N.W. QTR. SECTION 7
 T-8N; R-9W
 HOLMES COUNTY, OHIO

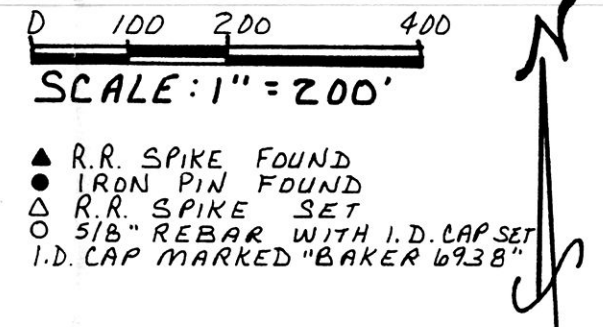

9800005312
 Filed for Record in
 HOLMES COUNTY, OH
 SALLY MILLER
 On 11-04-1998 At 10:17 am.
 SMALL PLAT 20.00
 Book OR Vol. 16 Pg. 909 - 909
 CR Vol. 19 pgs 676/678/680/682/684

SURVEYED FOR DANIEL
 HERSHBERGER

9800005312
 THOMAS D GINDLESBERGER ATTY
 MILLERSBURG,



I CERTIFY THIS SURVEY TO BE CORRECT
 TO THE BEST OF MY KNOWLEDGE.

Donald C. Baker
 DONALD C. BAKER P.S. 6938
 138 N. CLAY ST.
 MILLERSBURG, OHIO 44654
 PH: (330) 674-4788
 JULY 24, 1998
 REUSED SEPTEMBER 3, 1998
 (#53598-FJM
 F.C.C.-F.D. BAKER
 C.M.L.D. AUIS)

PLAT APPROVED
9/28/98-B