


MECHANIC TOWNSHIP
 N.E. QTR. SECTION 10
 T-8N; R-7W
 HOLMES COUNTY, OHIO
 (SURVEYED FOR: R. GENE SMITH)

10 10

589°33'53"E 2666.28'

589°33'53"E 141.03'

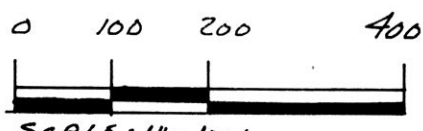


- SCALE: 1" = 100'
- CONCRETE MONUMENT FOUND
 - IRON PIN FOUND
 - 5/8" REBAR WITH I.D. CAP SET
I.D. CAP MARKED "BAKER 6938"

REFERENCES:

- D.V. 268-PAGE 83
- " 157 " 285
- " 136 " 53
- " 141 " 131
- " 131 " 364
- " 211 " 66
- O.R. VOL. 11 PAGE 870

BEARINGS FROM DEED
 VOL. 174 PAGE 474.

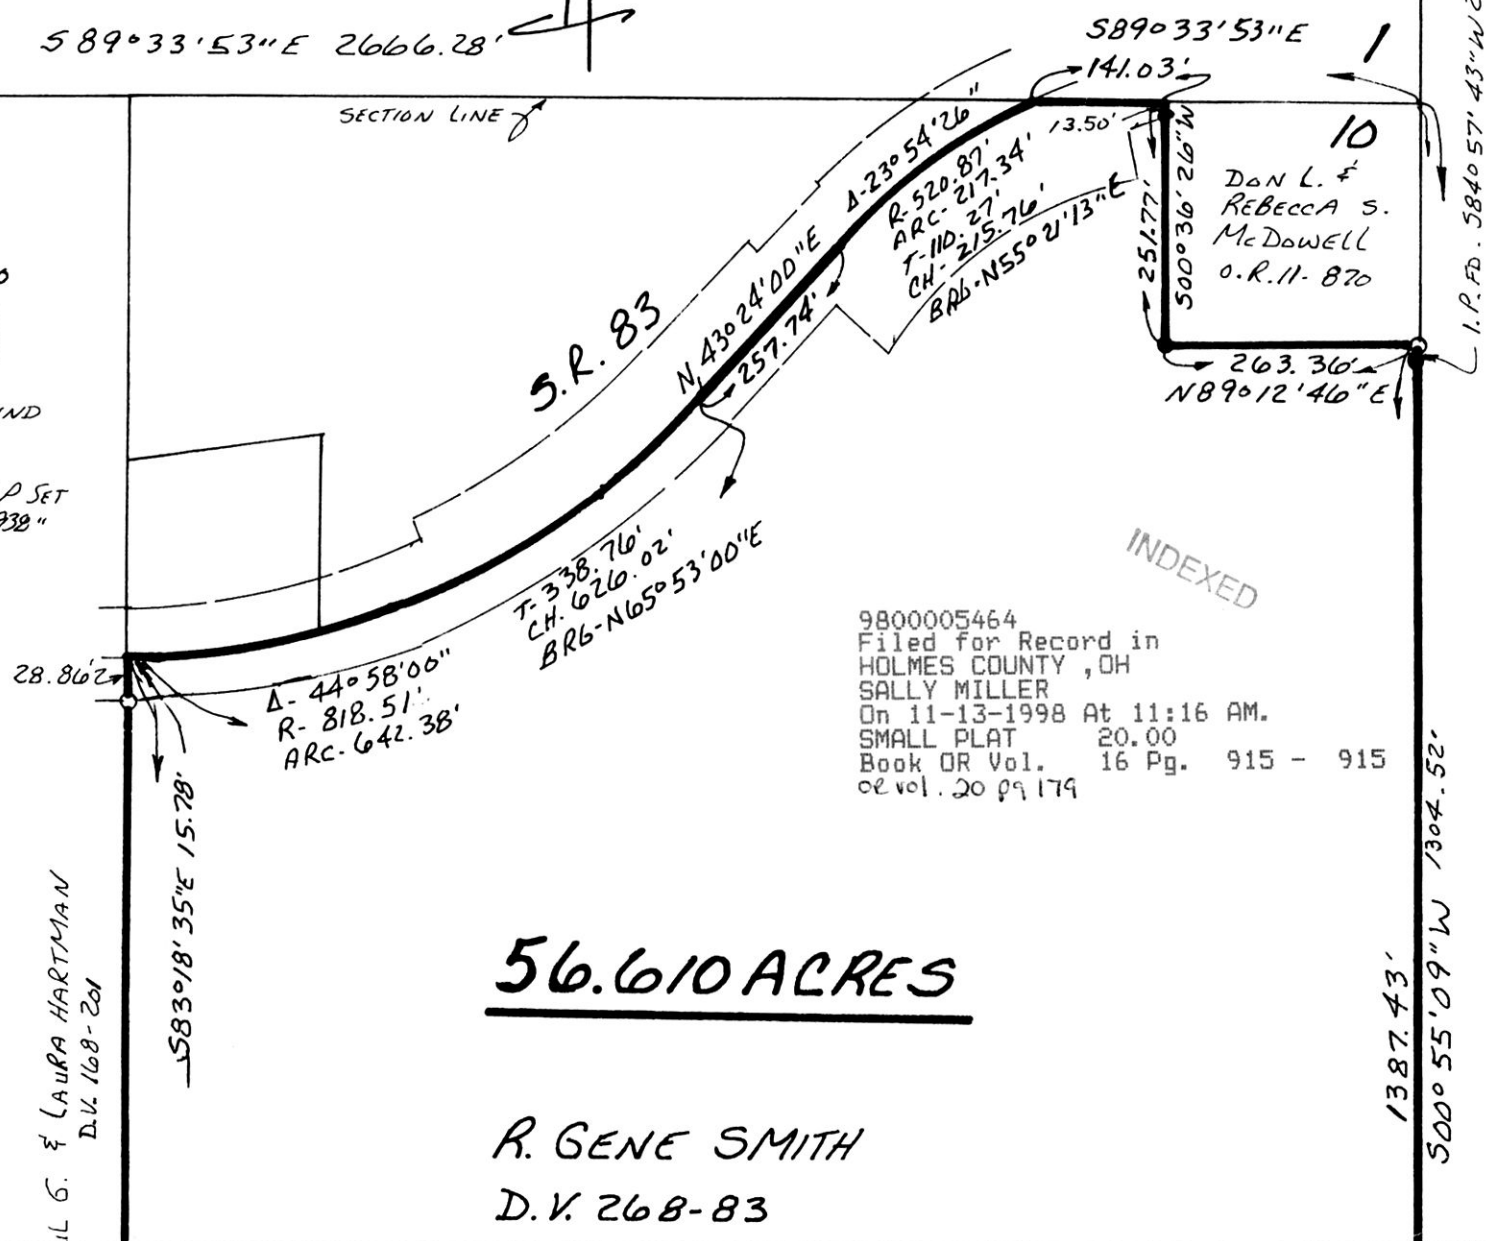

9800005464
 Filed for Record in
 HOLMES COUNTY, OH
 SALLY MILLER
 On 11-13-1998 At 11:16 AM.
 SMALL PLAT 20.00
 Book OR Vol. 16 Pg. 915 - 915
 of vol. 20 pg 179

56.610 ACRES

R. GENE SMITH
 D.V. 268-83

PAUL G. & LAURA HARTMAN
 D.V. 168-201

1387.43'
 500°55'09"W 1304.52'

2ND. QTR. LOT 29
 2ND. QTR. LOT 30

PLAT APPROVED

11/9/98-b



I CERTIFY THIS SURVEY TO BE CORRECT TO THE BEST OF MY KNOWLEDGE.

Donald C. Baker
 DONALD C. BAKER P.S. 6938
 138 N. CLAY ST.
 MILLERSBURG OHIO 44654
 PH. (330) 674-4788
 NOVEMBER 3, 1998
 #77898-M.L. DAVIS
 F.C.C. - S.D. DARR

9800005464
 ROBERT RINFRET ATTY
 MILLERSBURG,

GAS & OIL
 PIPE SUPPLY,
 INC.
 D.V. 211-62

GREY RIDGE
 MENNONITE
 CHURCH
 D.V. 157-285

DALE E &
 PATSY A.
 BERNHART
 D.V. 141-131

10 10
 10 10

2672.58'
 589°23'04"E

T.R. 103 60' R/W

0.079 Ac.
 N 89° 23' 04" W

2673.41'

1039.83'

10 10