


BERLIN TOWNSHIP
N.E. & S.E. QTR. SECTION 6
T-9N; R-5W
HOLMES COUNTY, OHIO
 (SURVEYED FOR: CHRIST KAUFFMAN)

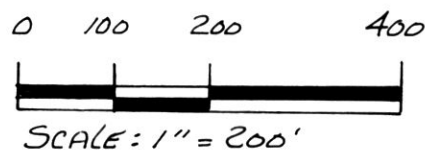


- STONE FOUND
- ▲ R.R. SPIKE FOUND
- ▲ P.K. NAIL FOUND
- IRON PIN FOUND
- △ R.R. SPIKE SET
- P.K. NAIL SET
- 5/8" RE BAR WITH I.D. CAP SET
- I.D. CAP
- R & U RECORD & USED

REFERENCES:


DEED VOL. 204 PAGE 240
 " " 278 " 958
 " " 263 " 1002
 " " 188 " 136
 " " 220 " 784
 " " 229 " 454

PLAT VOL. 12 PAGE 318
 " " 14 " 480
 " " 7 " 312
 " " 12 " 704
 " " 5 " 43
 " " 8 " 611

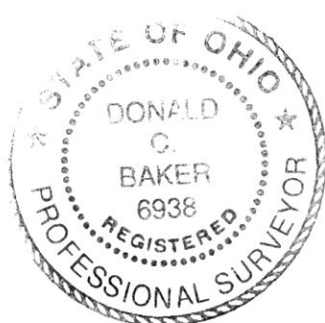

I CERTIFY THIS SURVEY TO BE CORRECT TO THE BEST OF MY KNOWLEDGE.

Donald C. Baker
 DONALD C. BAKER P.S. 6938
 138 N. CLAY ST.
 MILLERSBURG, OHIO 44654
 PH. (330) 674-4788
 AUGUST 20, 1998
 #46498 - M.L. DAVIS
 F.C.C. - F.D. BAKER

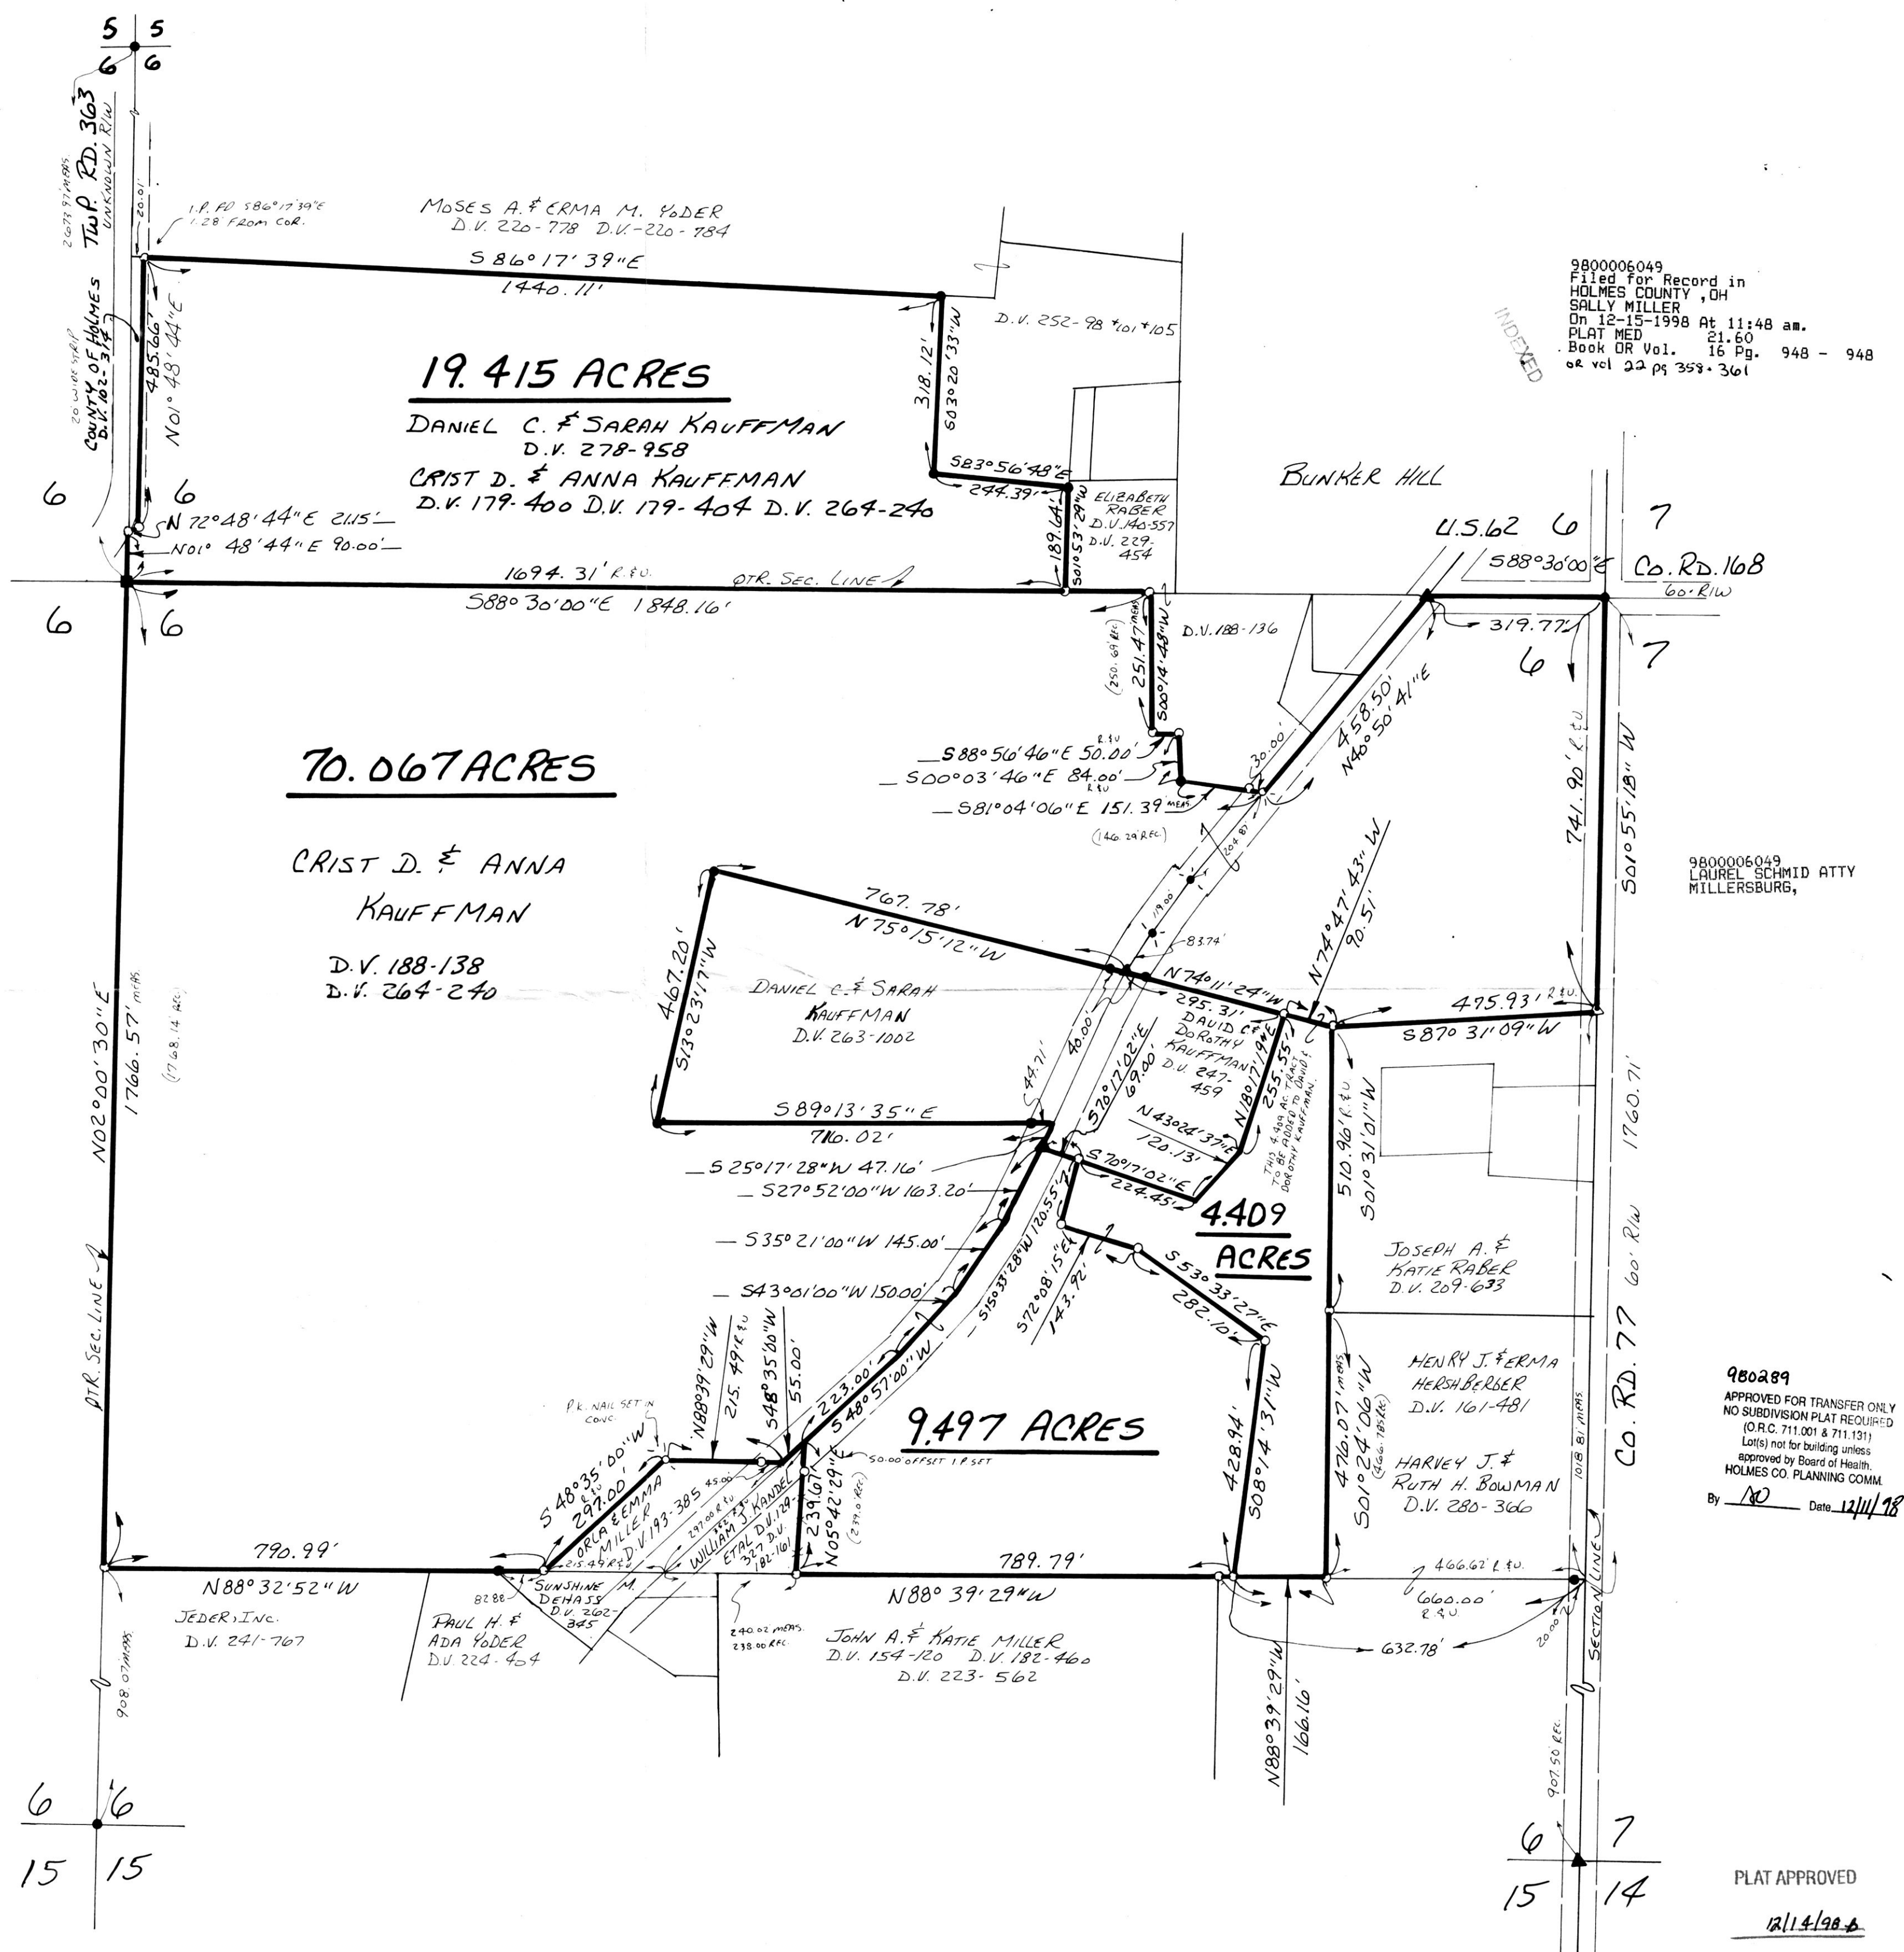

9800006049
 Filed for Record in
 HOLMES COUNTY, OH
 SALLY MILLER
 On 12-15-1998 At 11:48 am.
 PLAT MED 21.60
 Book OR Vol. 16 Pg. 948 - 948
 or vol 22 pg 353-361

9800006049
 LAUREL SCHMID ATTY
 MILLERSBURG,

980289
 APPROVED FOR TRANSFER ONLY
 NO SUBDIVISION PLAT REQUIRED
 (O.R.C. 711.001 & 711.131)
 Lot(s) not for building unless
 approved by Board of Health,
 HOLMES CO. PLANNING COMM.
 By NO Date 12/11/98

PLAT APPROVED
12/14/98