


ROAD DEDICATION PLAT

EXHIBIT B

INDEXED

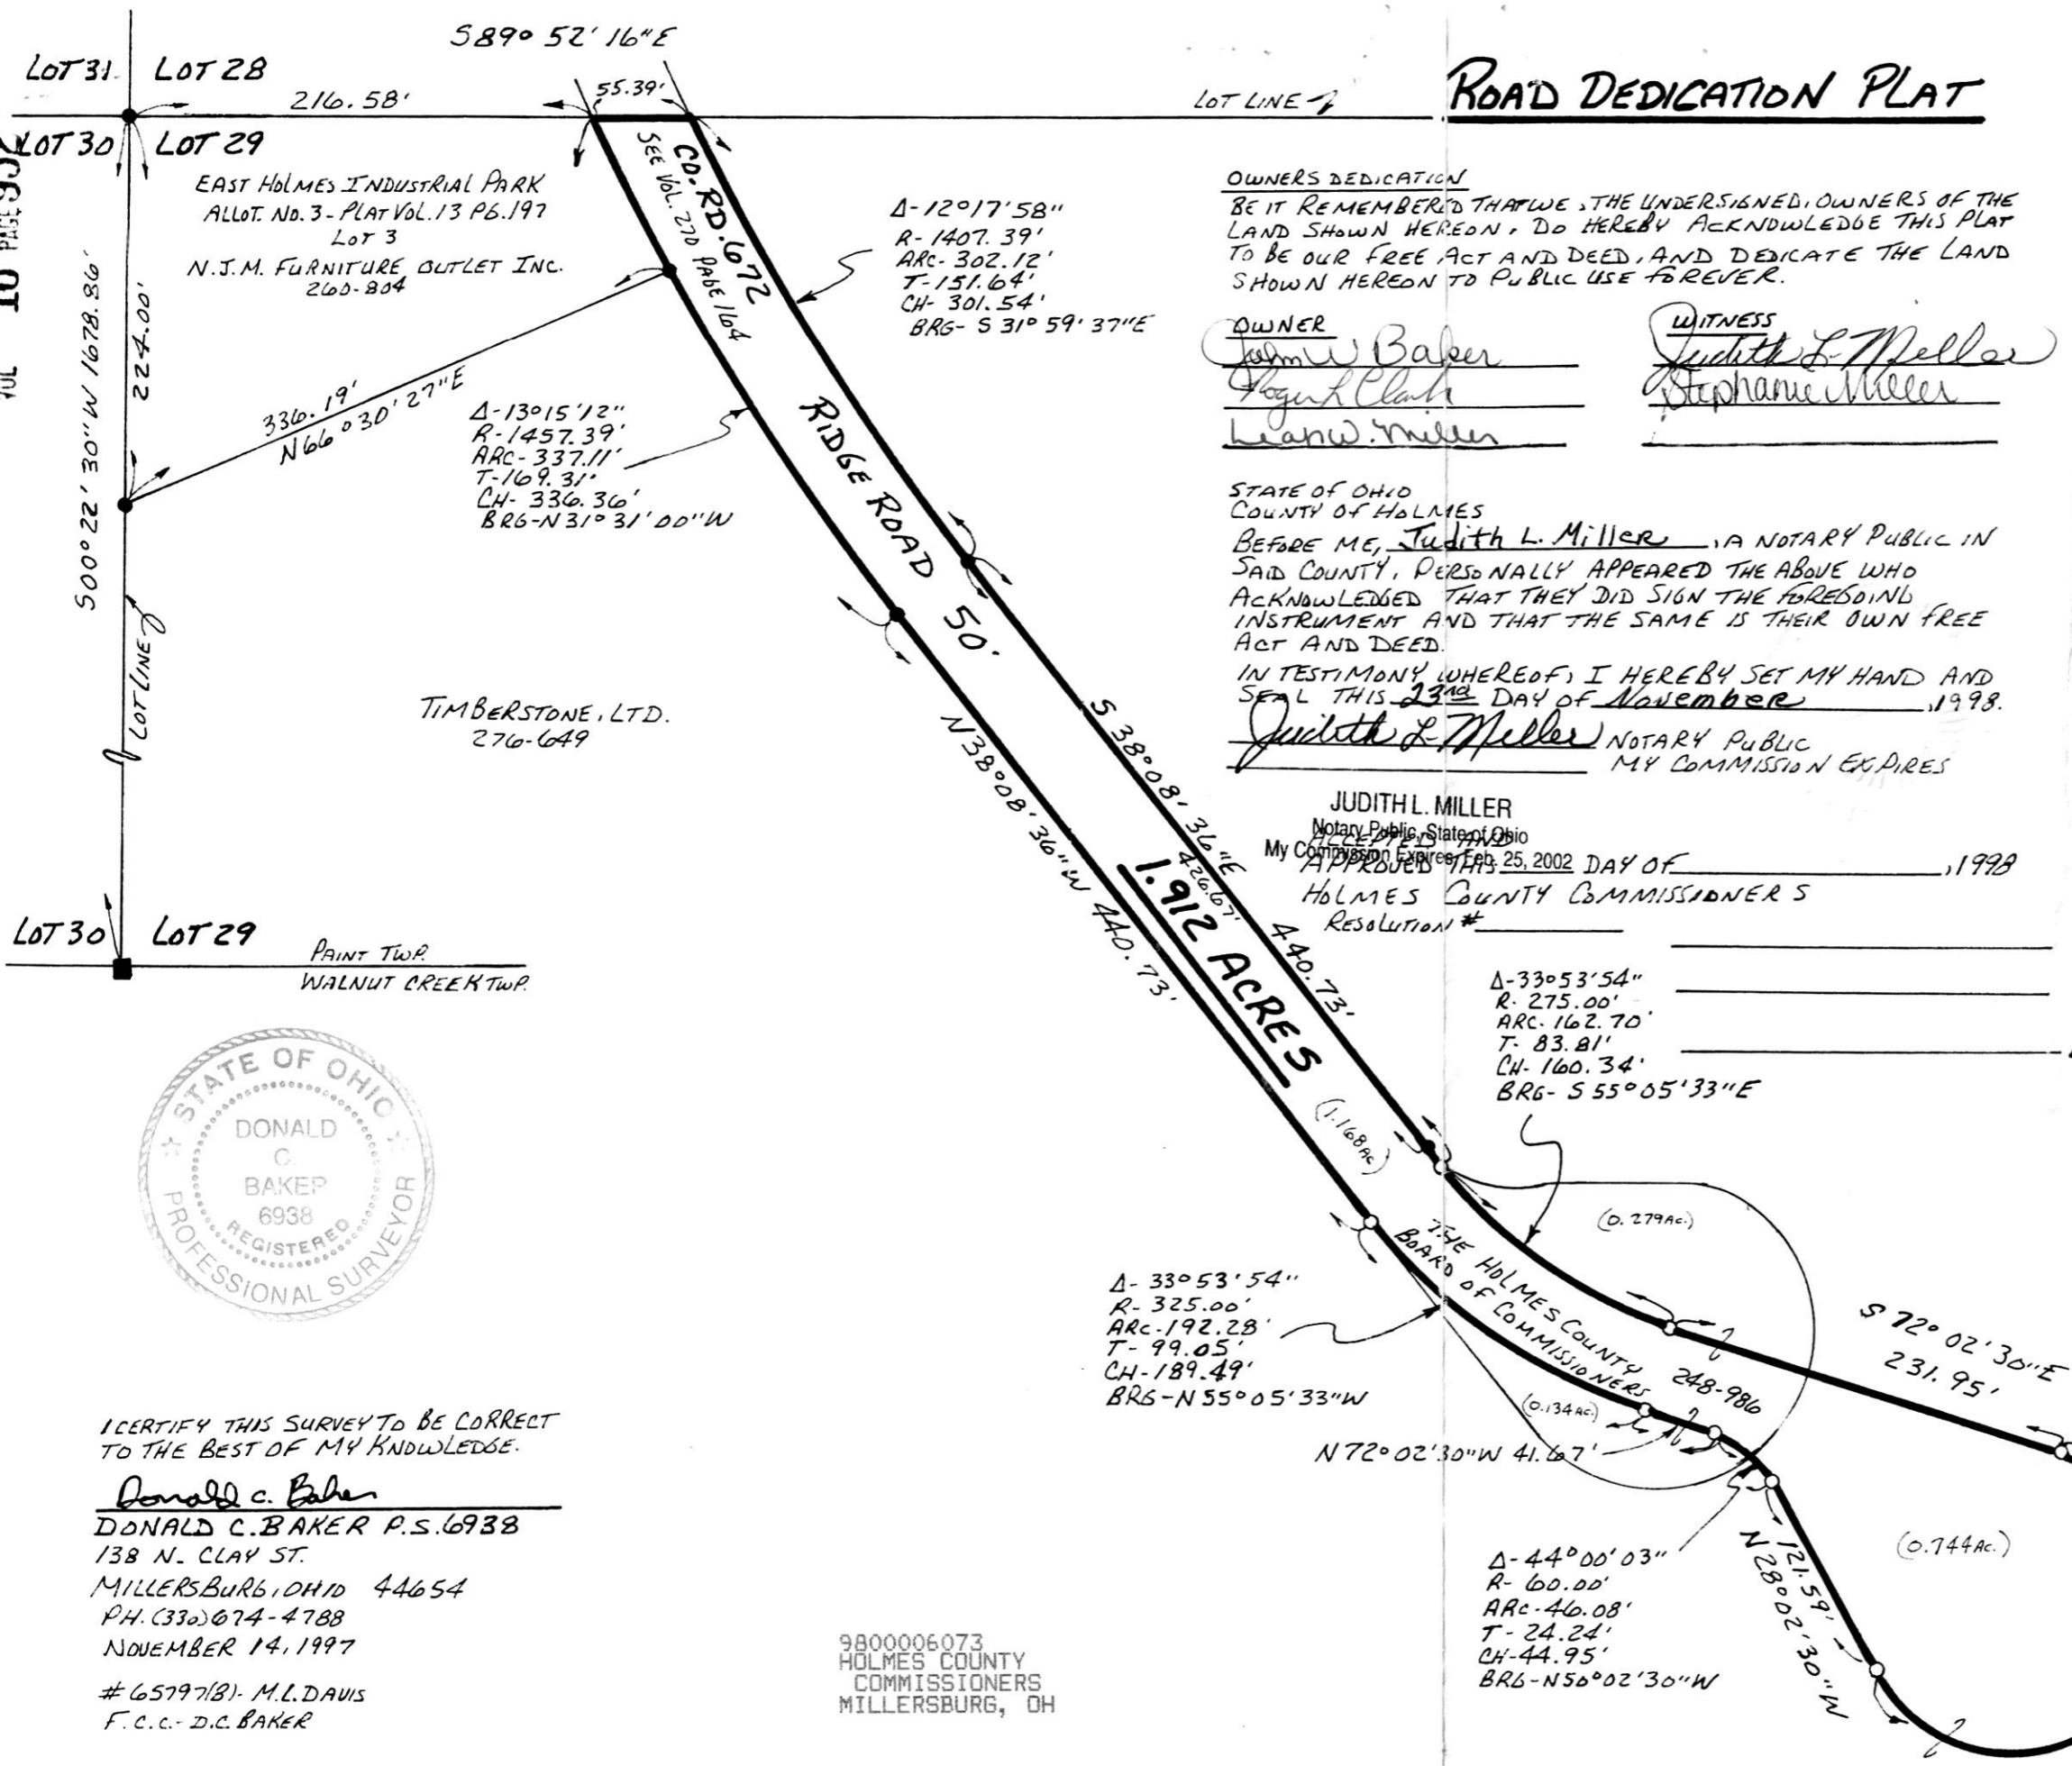

OWNERS DEDICATION
 BE IT REMEMBERED THAT WE, THE UNDERSIGNED, OWNERS OF THE LAND SHOWN HEREON, DO HEREBY ACKNOWLEDGE THIS PLAT TO BE OUR FREE ACT AND DEED, AND DEDICATE THE LAND SHOWN HEREON TO PUBLIC USE FOREVER.

OWNER
 James Baker
 Roger Clark
 Leann Miller

WITNESS
 Judith L. Miller
 Stephanie Miller


STATE OF OHIO
 COUNTY OF HOLMES
 BEFORE ME, Judith L. Miller, A NOTARY PUBLIC IN SAID COUNTY, PERSONALLY APPEARED THE ABOVE WHO ACKNOWLEDGED THAT THEY DID SIGN THE FOREGOING INSTRUMENT AND THAT THE SAME IS THEIR OWN FREE ACT AND DEED.
 IN TESTIMONY WHEREOF, I HEREBY SET MY HAND AND SEAL THIS 23RD DAY OF November, 1998.
Judith L. Miller NOTARY PUBLIC
 MY COMMISSION EXPIRES _____

JUDITH L. MILLER
 Notary Public, State of Ohio
 My Commission Expires Feb. 25, 2002 DAY OF _____, 1998
 APPROVED BY THE
 HOLMES COUNTY COMMISSIONERS
 Resolution # _____

9800006073
 Filed for Record in
 HOLMES COUNTY, OH
 SALLY MILLER
 On 12-15-1998 At 03:43 pm.
 CNTY SM PLT .00
 Book OR Vol. 16 Pg. 952 - 952
 or vol. 22 pg 446

PAINT TOWNSHIP
4TH. QTR., LOT 29
T-10N; R-5W
HOLMES COUNTY, OHIO

(SURVEYED FOR: TIMBERSTONE, LTD.)

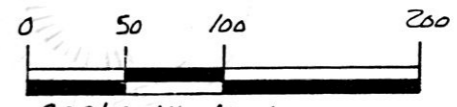

- SCALE: 1"=100'
- STONE FOUND
 - IRON PIN FOUND
 - 5/8" RE BAR WITH I.D. CAPSET I.D. CAP MARKED "BAKER 6938"

- REFERENCES:**
- DEED Vol. 276 PAGE 649
 - " " 270 " 164
 - " " 249 " 463
- PLAT Vol. 2 PAGE 224
- " " 15 " 114
 - " " 13 " 179
 - " " 10 " 58
 - " " 10 " 319
- BEARINGS FROM DEED Vol. 276 PAGE 649



I CERTIFY THIS SURVEY TO BE CORRECT TO THE BEST OF MY KNOWLEDGE.

Donald C. Baker
 DONALD C. BAKER P.S. 6938
 138 N. CLAY ST.
 MILLERSBURG, OH 44654
 PH. (330) 674-4788
 NOVEMBER 14, 1997
 #6579718 - M.L. DAVIS
 F.C.C. - D.C. BAKER

9800006073
 HOLMES COUNTY
 COMMISSIONERS
 MILLERSBURG, OH

PLAT APPROVED

11/24/98 Ag