


**KILLBUCK TOWNSHIP
N.E. QTR. SECTION 23
S.W. QTR. SECTION 19
N.W. QTR. SECTION 22
T-8N; R-8W
HOLMES COUNTY, OHIO**

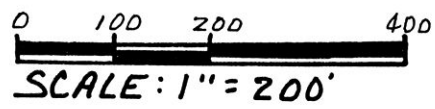

- STONE FOUND
- IRON PIN FOUND
- 5/8" REBAR WITH I.D. CAP SET
- I.D. CAP MARKED "BAKER 6938"

SURVEYED FOR MARION MARTIN

REFERENCES:


DEED VOL. 251	PAGE 746
" "	112 " 474
" "	188 " 588
" "	234 " 194
" "	156 " 277
" "	176 " 551
PLAT VOL. 7	PAGE 328
" "	4 " 67
" "	" 132
" "	8 " 42

BEARINGS FROM PLAT VOL. 5 PAGE 69

9800006110
Filed for Record in
HOLMES COUNTY, OH
SALLY MILLER
On 12-17-1998 At 11:54 am.
SMALL PLAT 20.00
Book OR Vol. 16 Pg. 955 - 955
OR 22 pg 563, 572

INDEXED

9800006110
HOLMES CTY TITLE
MILLERSBURG,

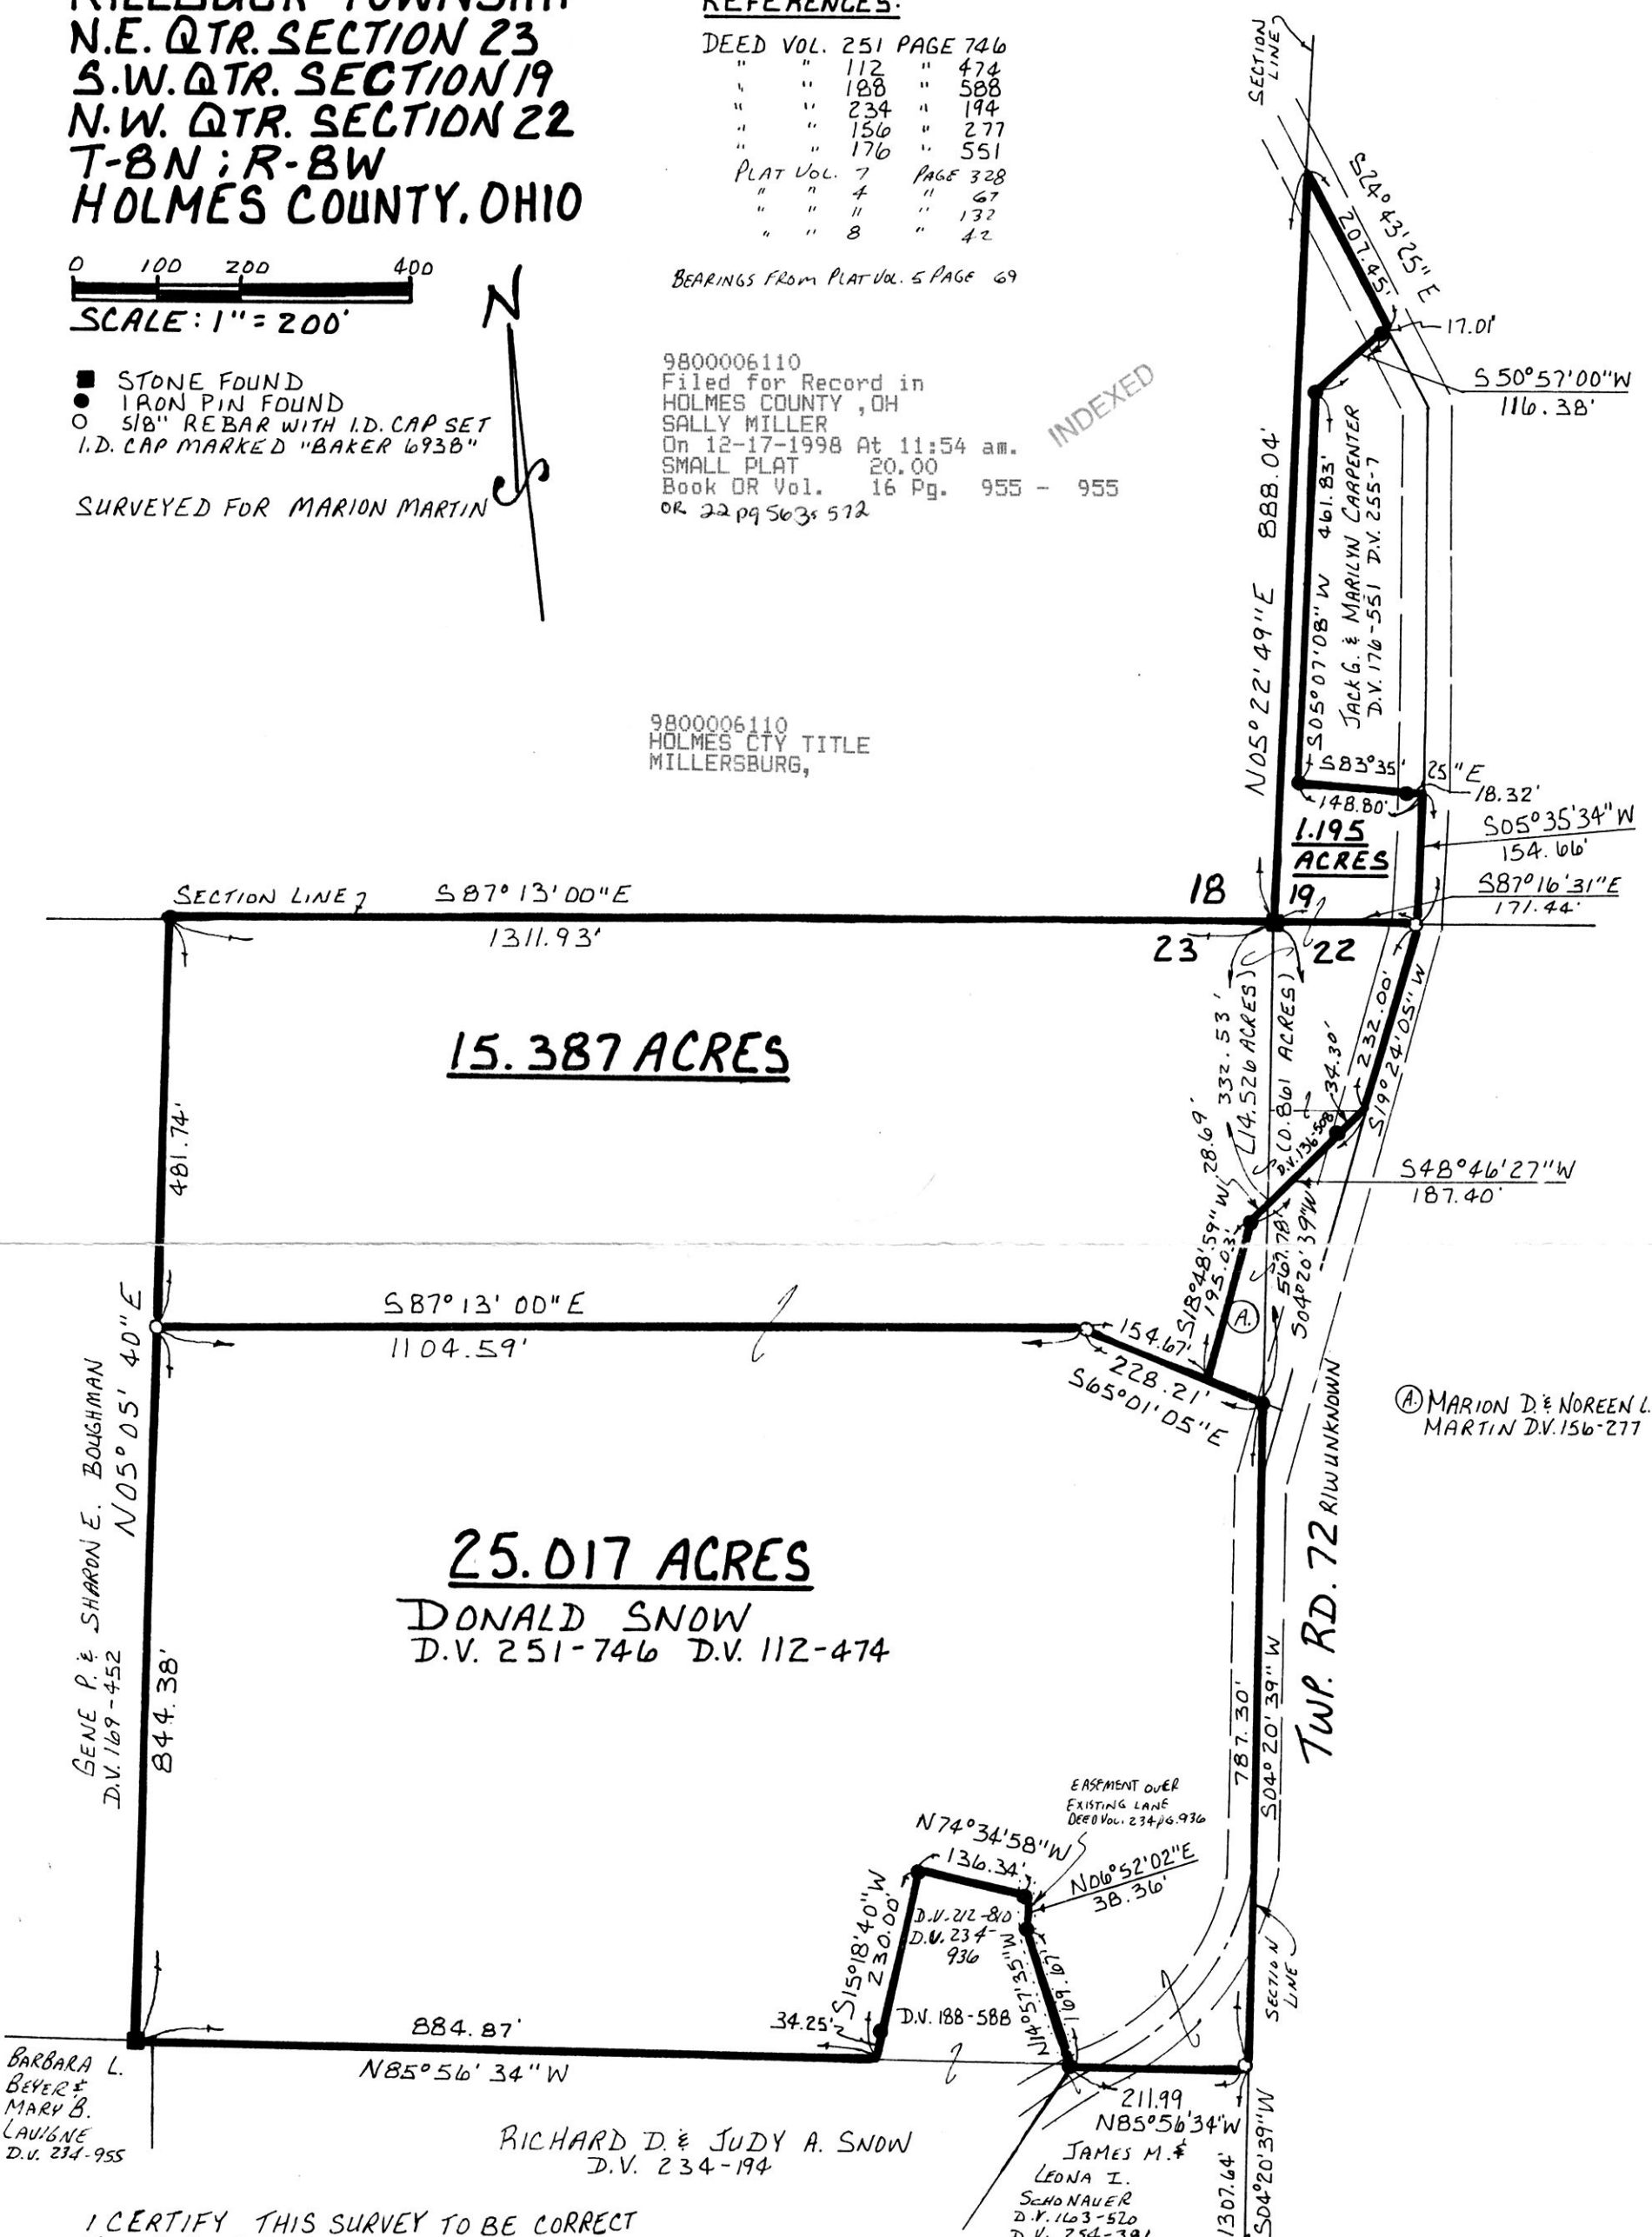

BARBARA L. BEYER & MARY B. LAUSNE D.V. 234-955

RICHARD D. & JUDY A. SNOW D.V. 234-194

JAMES M. & LEONA I. SCHNAUER D.V. 163-520 D.V. 254-381

Ⓐ MARION D. & NOREEN L. MARTIN D.V. 156-277

I CERTIFY THIS SURVEY TO BE CORRECT TO THE BEST OF MY KNOWLEDGE.

Donald C. Baker
DONALD C. BAKER P.S. 6938
138 N. CLAY ST.
MILLERSBURG, OHIO 44654
PH: (330) 674-4788
OCTOBER 15, 1998
70298-FJM
F.C.C. - F.D. BAKER



PLAT APPROVED

12/10/98