

WALNUT CREEK TOWNSHIP  
S.W. QTR. SECTION 5  
T-9N; R-4W  
HOLMES COUNTY, OHIO  
(SURVEYED FOR: MARVIN R. & CAROL J. SHOUP)

0 100 200 400

SCALE: 1" = 200'

- STONE FOUND
- ▲ R.R. SPIKE FOUND
- IRON PIN FOUND
- △ R.R. SPIKE SET
- 5/8" RE BAR WITH 1/2" CAP SET  
1/2" CAP MARKED "BAKER 6938"

REFERENCES:

DEED VOL. 219 PAGE 900  
 " " 231 " 878  
 " " 190 " 941  
 " " 250 " 32

PLAT VOL. 6 PAGE 62  
 " " 6 " 63  
 " " 10 " 208  
 " " 7 " 172

BEARINGS FROM DEED VOL. 219 PG. 900





I CERTIFY THIS SURVEY TO BE CORRECT TO THE BEST OF MY KNOWLEDGE.

Donald C. Baker  
 DONALD C. BAKER P.S. 6938  
 138 N. CLAY ST.  
 MILLERSBURG, OHIO 44654  
 PH. (330) 674-4788

NOVEMBER 13, 1998

#76598-M.L. DAVIS  
 F.C.C.-F.D. BAKER

980293 980294 980295  
 APPROVED FOR TRANSFER ONLY  
 NO SUBDIVISION PLAT REQUIRED  
 (O.R.C. 711.001 & 711.131)  
 Lot(s) not for building unless  
 approved by Board of Health,  
 HOLMES CO. PLANNING COMM.  
 By hcs Date 12/15/98

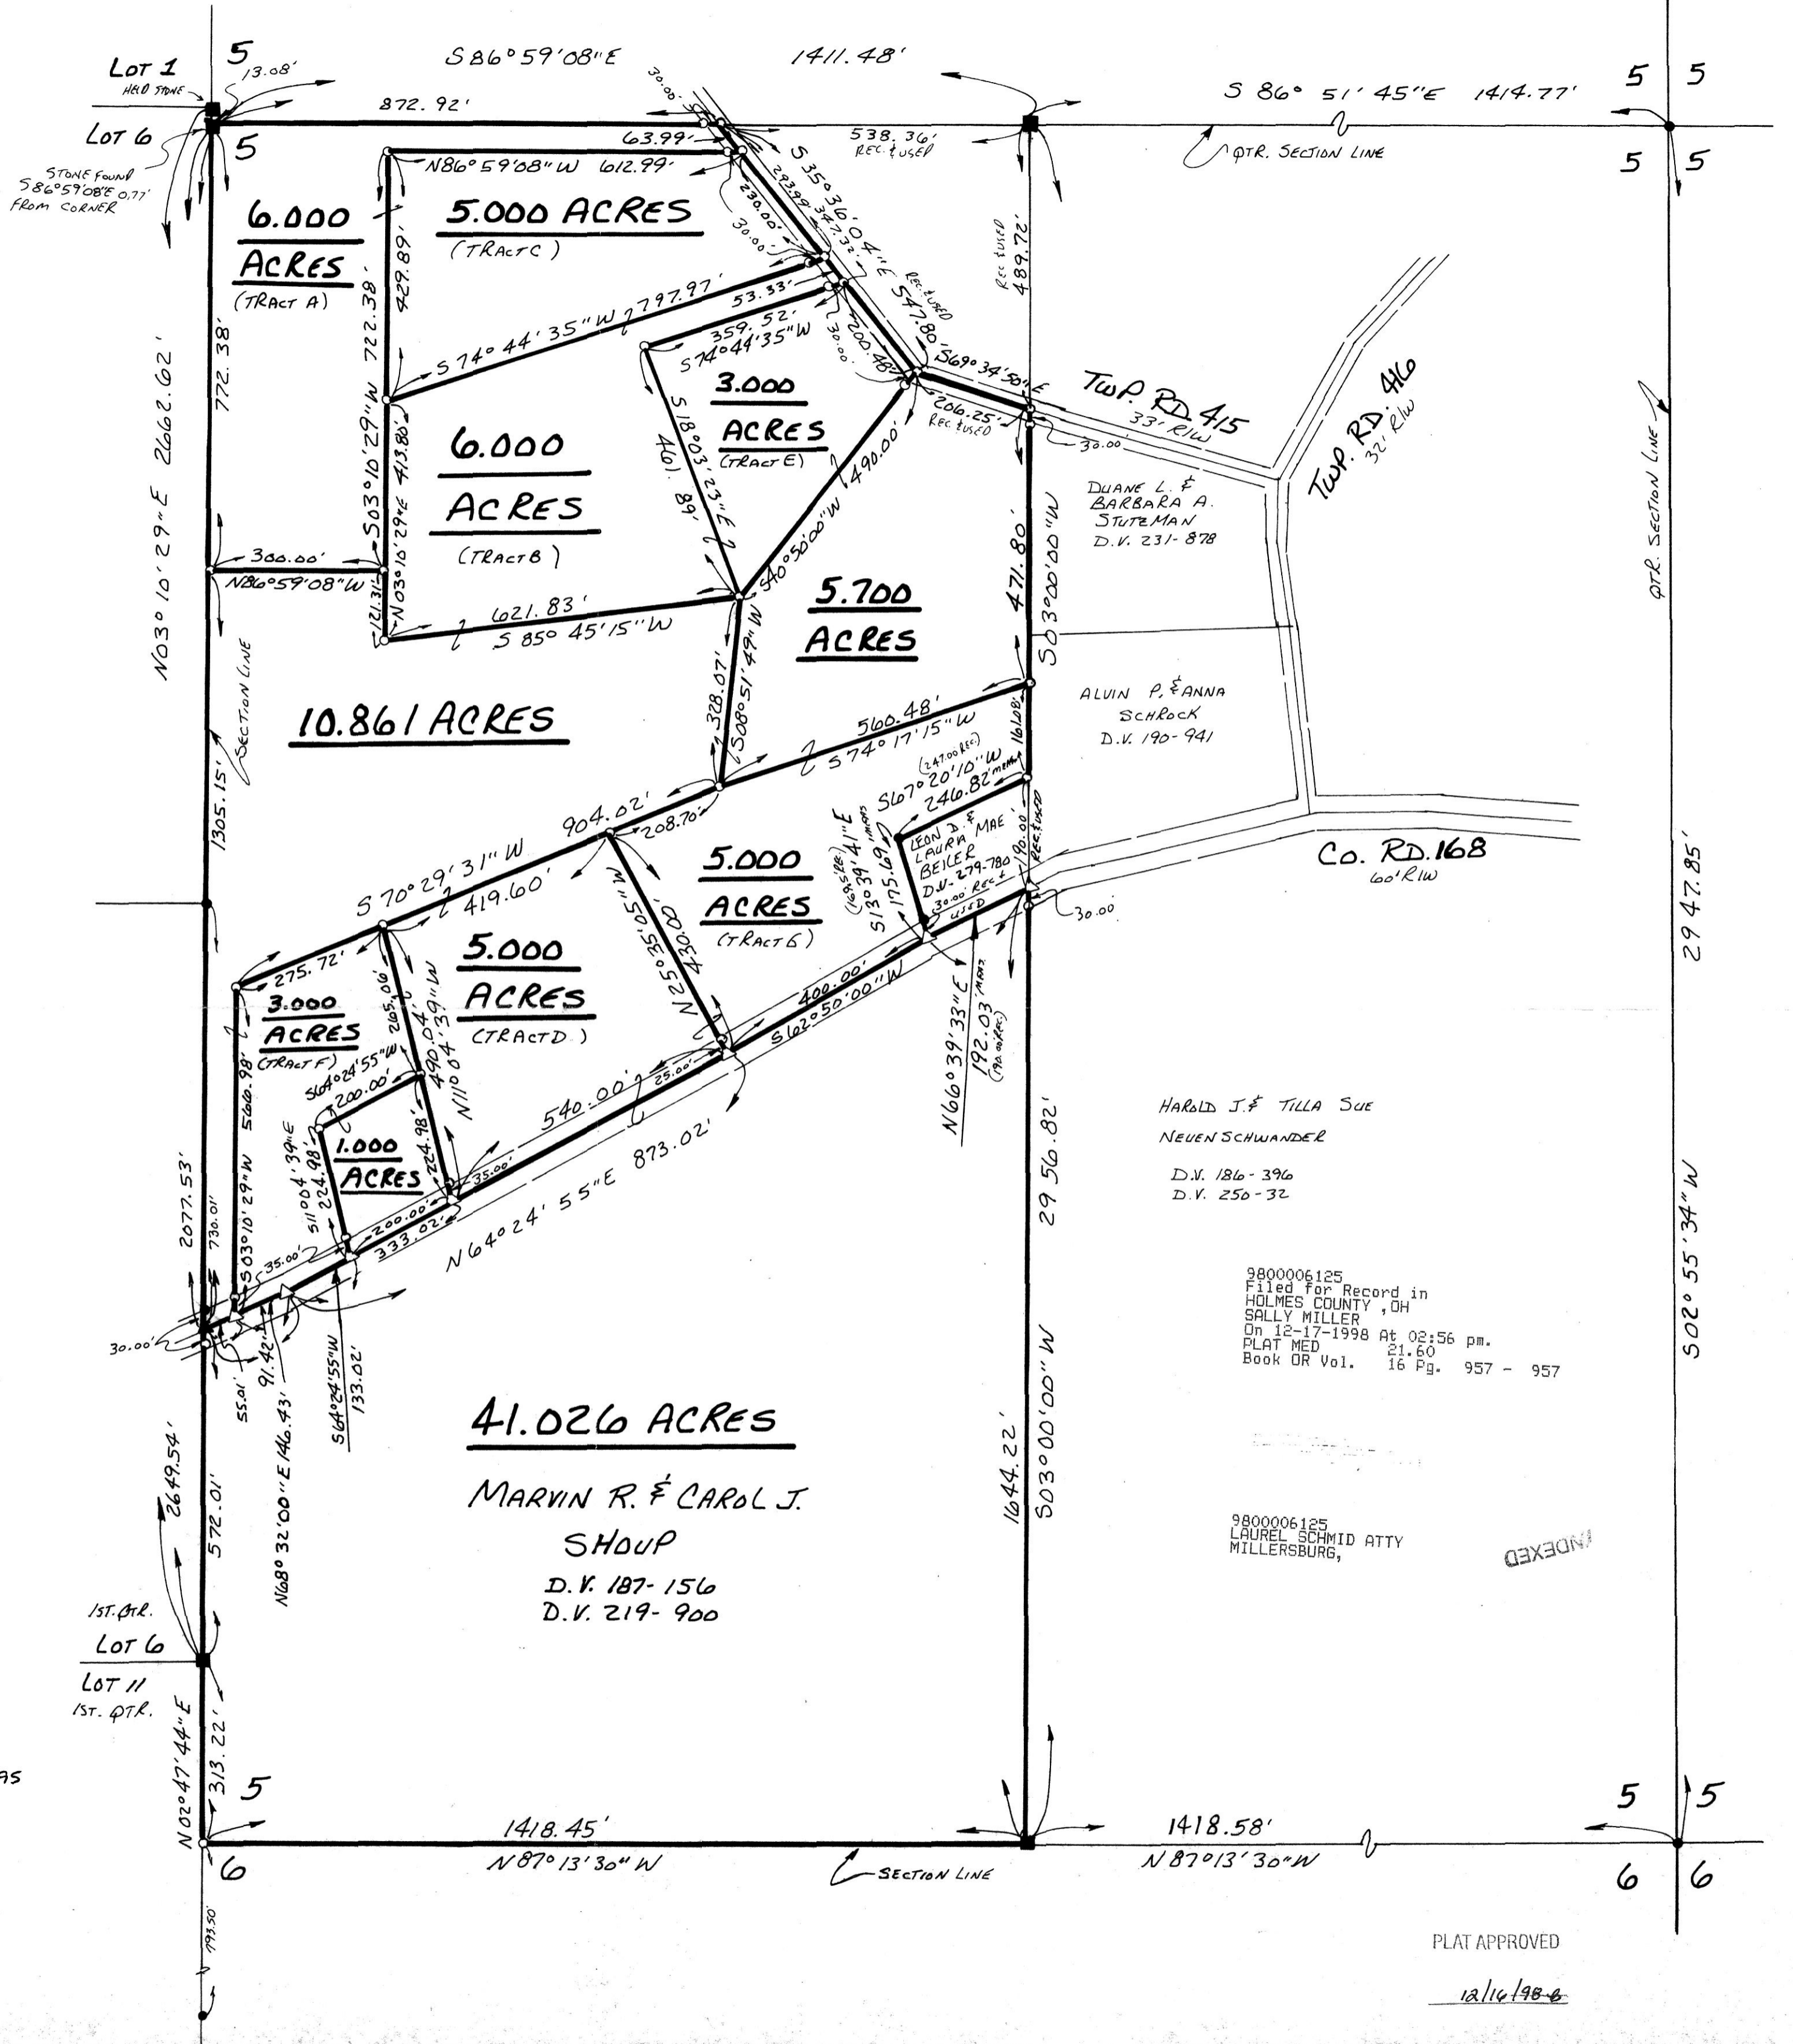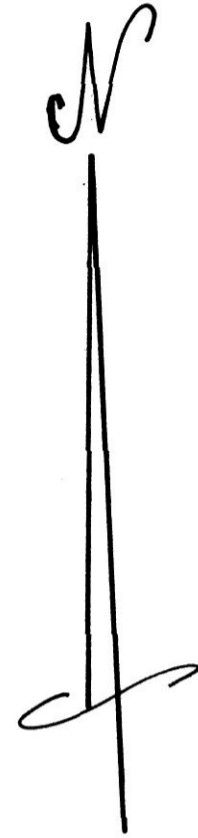

9800006125  
 Filed for Record in  
 HOLMES COUNTY, OH  
 SALLY MILLER  
 ON 12-17-1998 At 02:56 pm.  
 PLAT MED. 21.60  
 Book OR Vol. 16 Pg. 957 - 957

9800006125  
 LAUREL SCHMID ATTY  
 MILLERSBURG,

INDEXED

PLAT APPROVED

12/16/98