

CLARK TOWNSHIP
S.E. & S.W. QTRS. SECTION 22
T-8N; R-5W
HOLMES COUNTY, OHIO
 (SURVEYED FOR: JUNIOR HERSHBERGER)


- 0 100 200 400
SCALE: 1"=200'
- STONE FOUND
 - IRON PIN FOUND (1/8" RE BAR)
 - 5/8" RE BAR WITH I.D. CAP SET
I.D. CAP MARKED "BAKER 6938"
 - ✶ P.K. NAIL FOUND

REFERENCES:
 DEED VOL. 254 PAGE 134
 " " 254 " 137
 " " 155 " 380
 " " 152 " 397

9900000464
 Filed for Record in
 HOLMES COUNTY, OH
 SALLY MILLER
 On 01-28-1999 At 10:12 am.
 SMALL PLAT 20.00
 Book OR Vol. 16 Pg. 989 - 989
 OR Vol 25 p 137

9900000464
 THOMAS YODER ATTY
 MILLERSBURG,

INDEXED

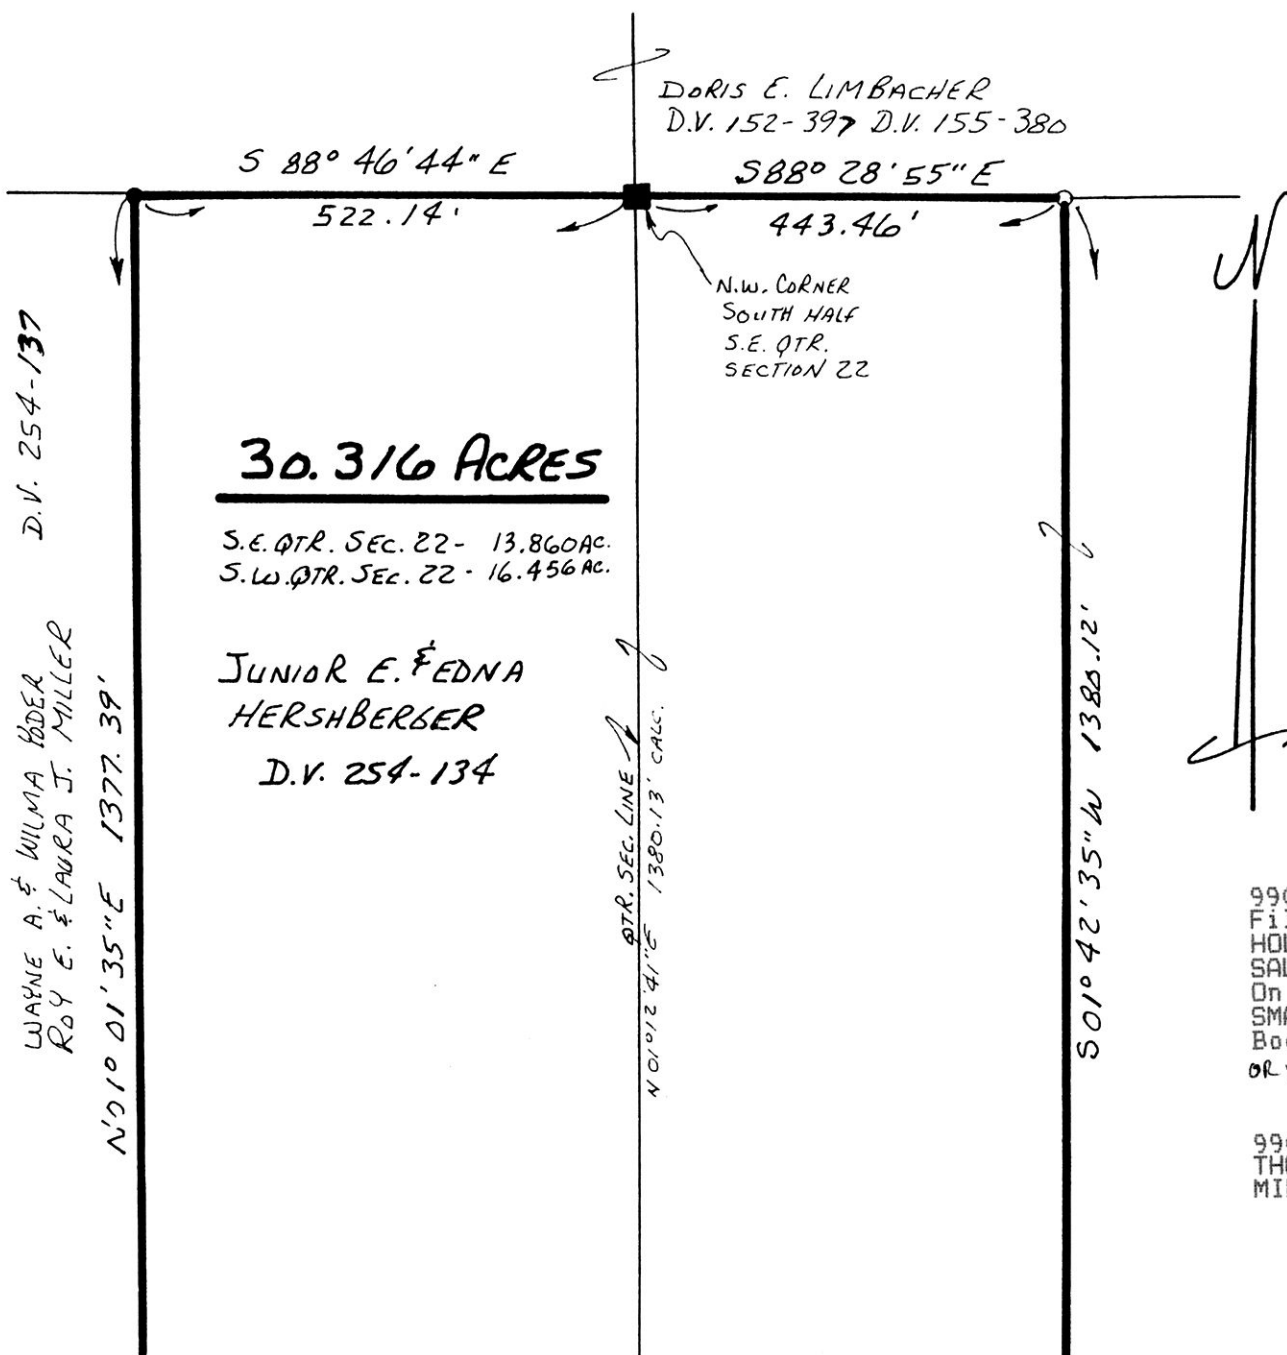


30.316 ACRES

S.E. QTR. SEC. 22 - 13.860 AC.
 S.W. QTR. SEC. 22 - 16.456 AC.

**JUNIOR E. & EDNA
 HERSHBERGER**
 D.V. 254-134

D.V. 254-137
 WAYNE A. & WILMA HODER
 ROY E. & LAURA J. MILLER

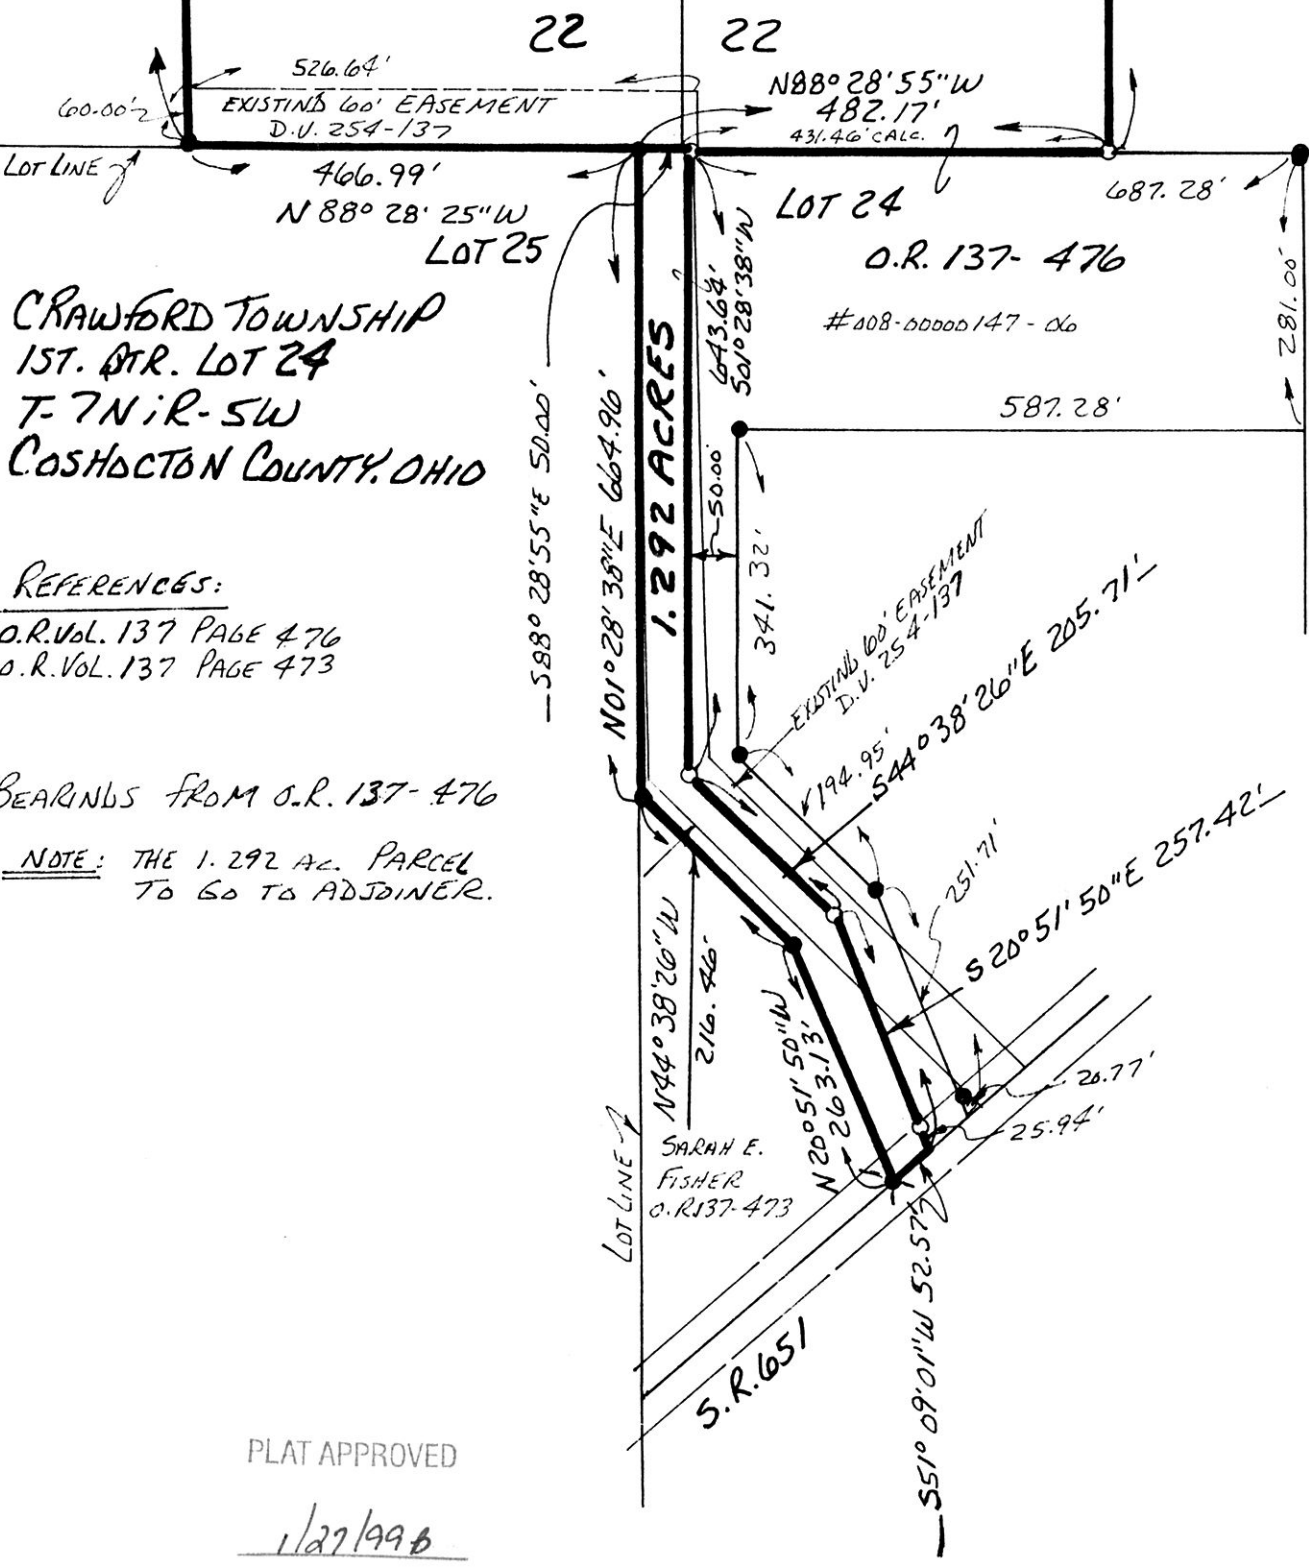

1.292 ACRES

O.R. 137-476
 #08-00000147-06

CRAWFORD TOWNSHIP
1ST. QTR. LOT 24
T-7N; R-5W
COSHOCTON COUNTY, OHIO

REFERENCES:
 O.R. VOL. 137 PAGE 476
 O.R. VOL. 137 PAGE 473

BEARINGS FROM O.R. 137-476

NOTE: THE 1.292 AC. PARCEL
 TO GO TO ADJINER.

980303
 APPROVED FOR TRANSFER ONLY
 NO SUBDIVISION PLAT REQUIRED
 (O.R.C. 711.001 & 711.131)
 Lot(s) not for building unless
 approved by Board of Health,
 HOLMES CO. PLANNING COMM.
 By ABU Date 1/24/99



I CERTIFY THIS SURVEY TO BE
 CORRECT TO THE BEST OF MY
 KNOWLEDGE.

Donald C. Baker
DONALD C. BAKER P.S. 6938
 138 N. CLAY ST.
 MILLERSBURG, OHIO 44654
 PH. (330) 674-4788
 SEPTEMBER 8, 1998
 Revised December 2, 1998 #55498-M.L. DAVIS
 F.C.C.-J.D. DARR

PLAT APPROVED
 1/22/99